
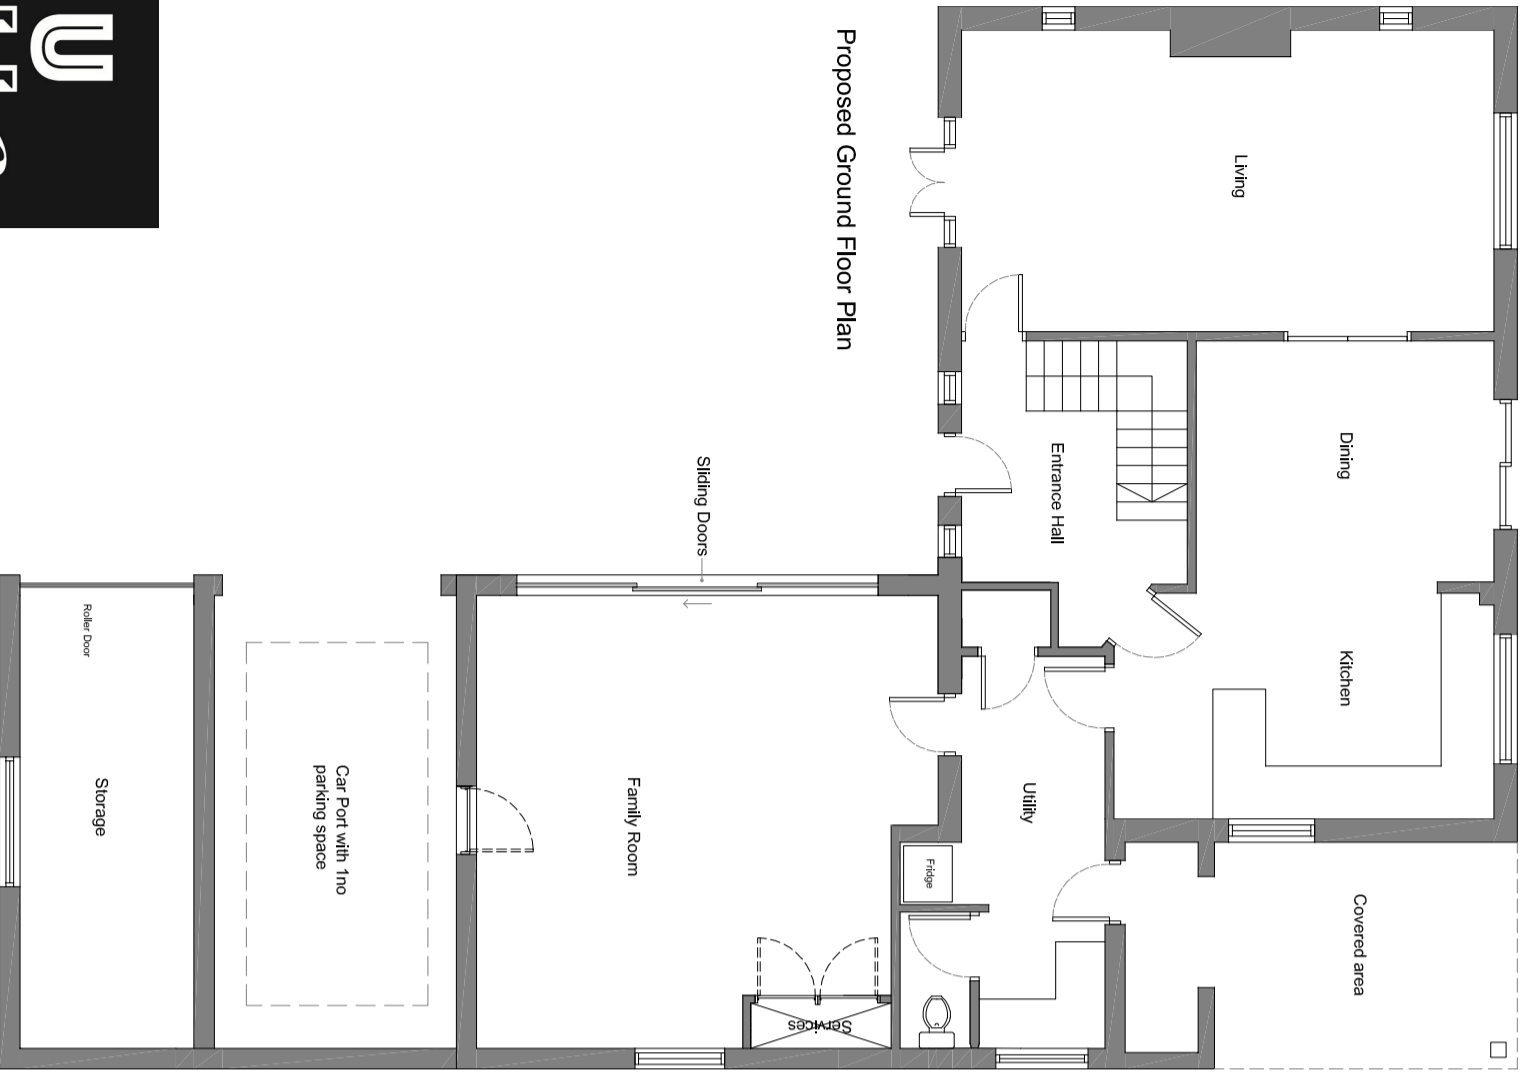


This drawing is COPYRIGHT. It must not be reproduced or disclosed to third parties without our prior permission. Do not scale from this drawing, or, interrogate and use electronic information.

Any discrepancies should be reported immediately.

Any surveyed information incorporated within this drawing cannot be guaranteed as accurate unless confirmed by a fixed dimension. All dimensions are in millimetres unless noted otherwise.

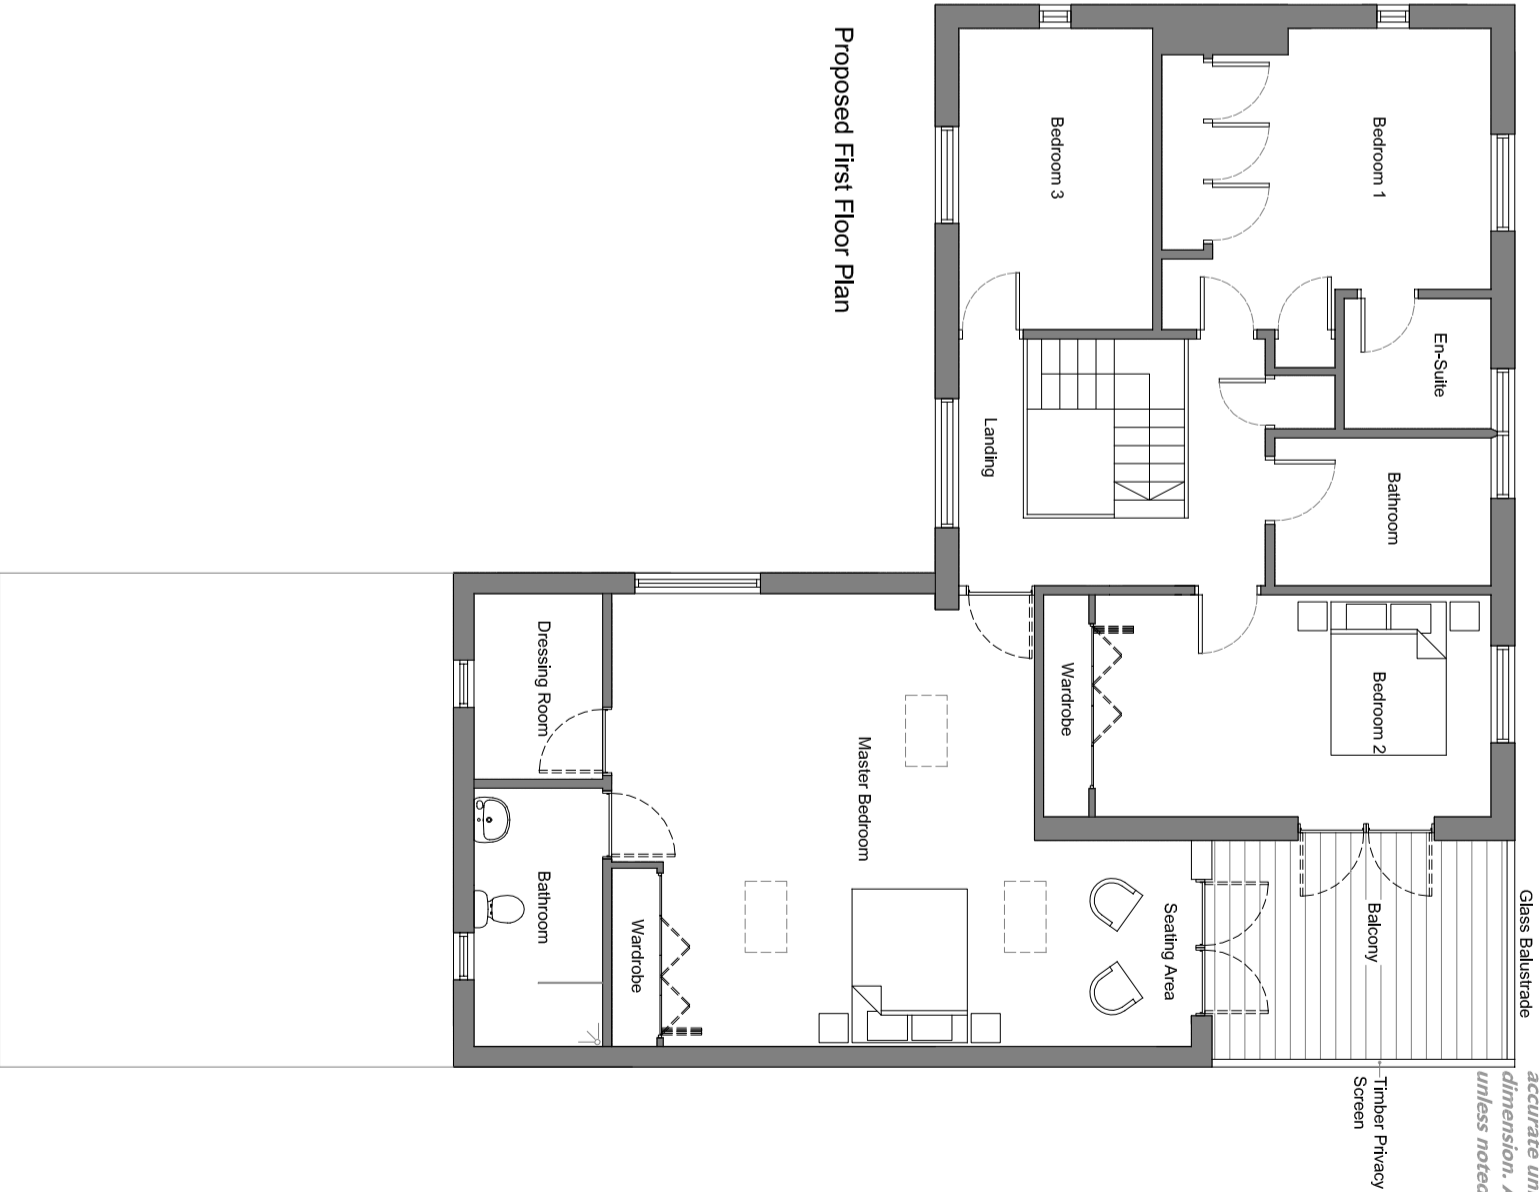

Head Office
29 Broad Street
Newtown
Powys
SY16 2BQ
t - 01686 610311
w - www.hughesarchitects.co.uk

Rev A - Amended as per client comments 04.11.20 - LW
Rev B - Amended as per client comments 05.01.21 - LW
Rev C - Amended as per client comments 09.02.21 - LW

Project Extension and Internal Alterations, Maes Trannon, Trefeglwys, Caerws, SY17 5PS	
Drawing Status Stage 3a: Planning	Drawing Title Proposed Floor Plans
Scale 1:100@A3 Date 21.08.20	Drawing No V059.3a.3.200
Drawn by NB Checked RL	Rev C