



This drawing is COPYRIGHT. It must not be reproduced or disclosed to third parties without our prior permission. Do not scale from this drawing, or, interrogate and use electronic information.

Any discrepancies should be reported immediately.

Any surveyed information incorporated within this drawing cannot be guaranteed as accurate unless confirmed by a fixed dimension. All dimensions are in millimetres unless noted otherwise.

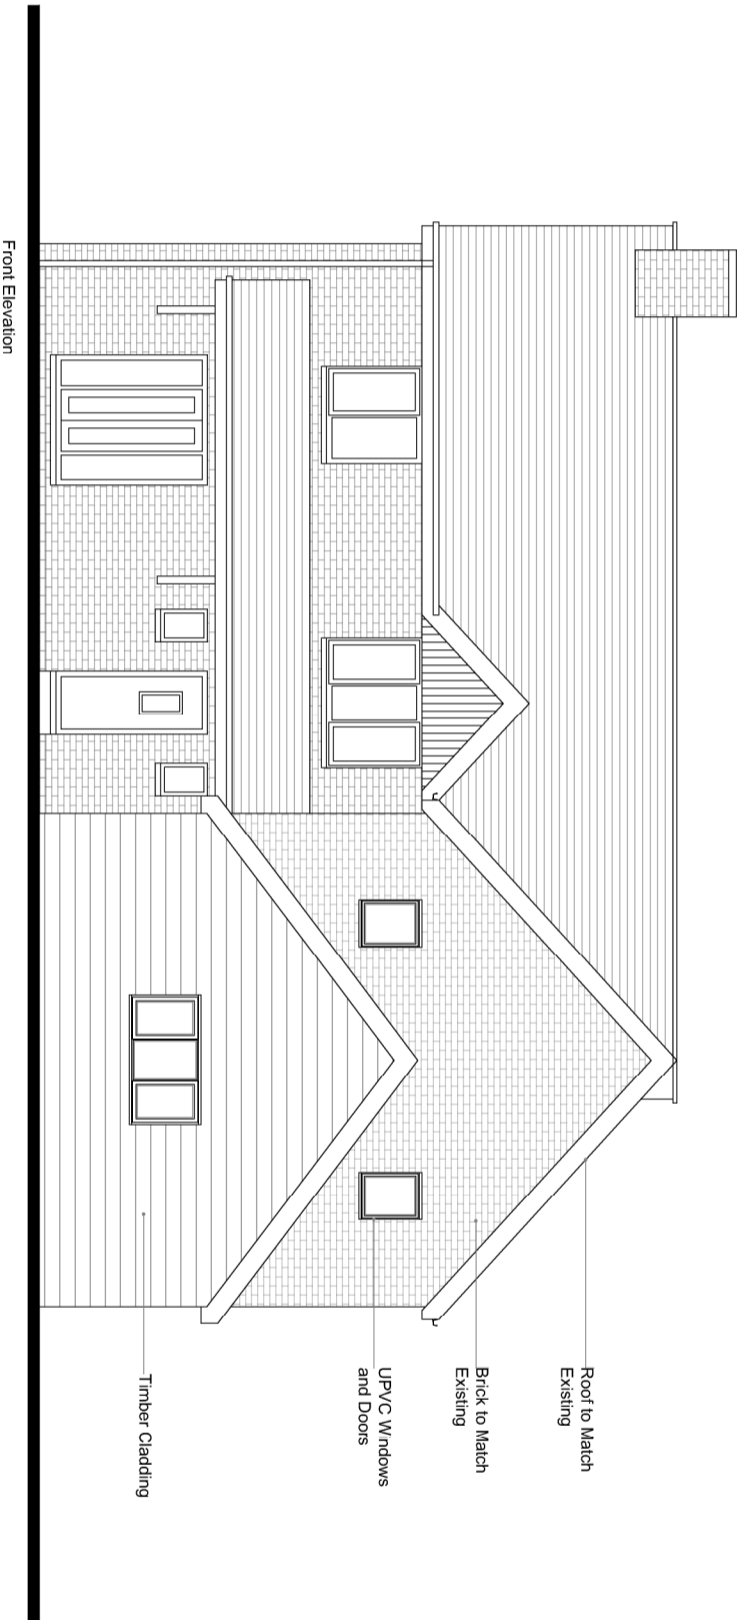

Front Elevation

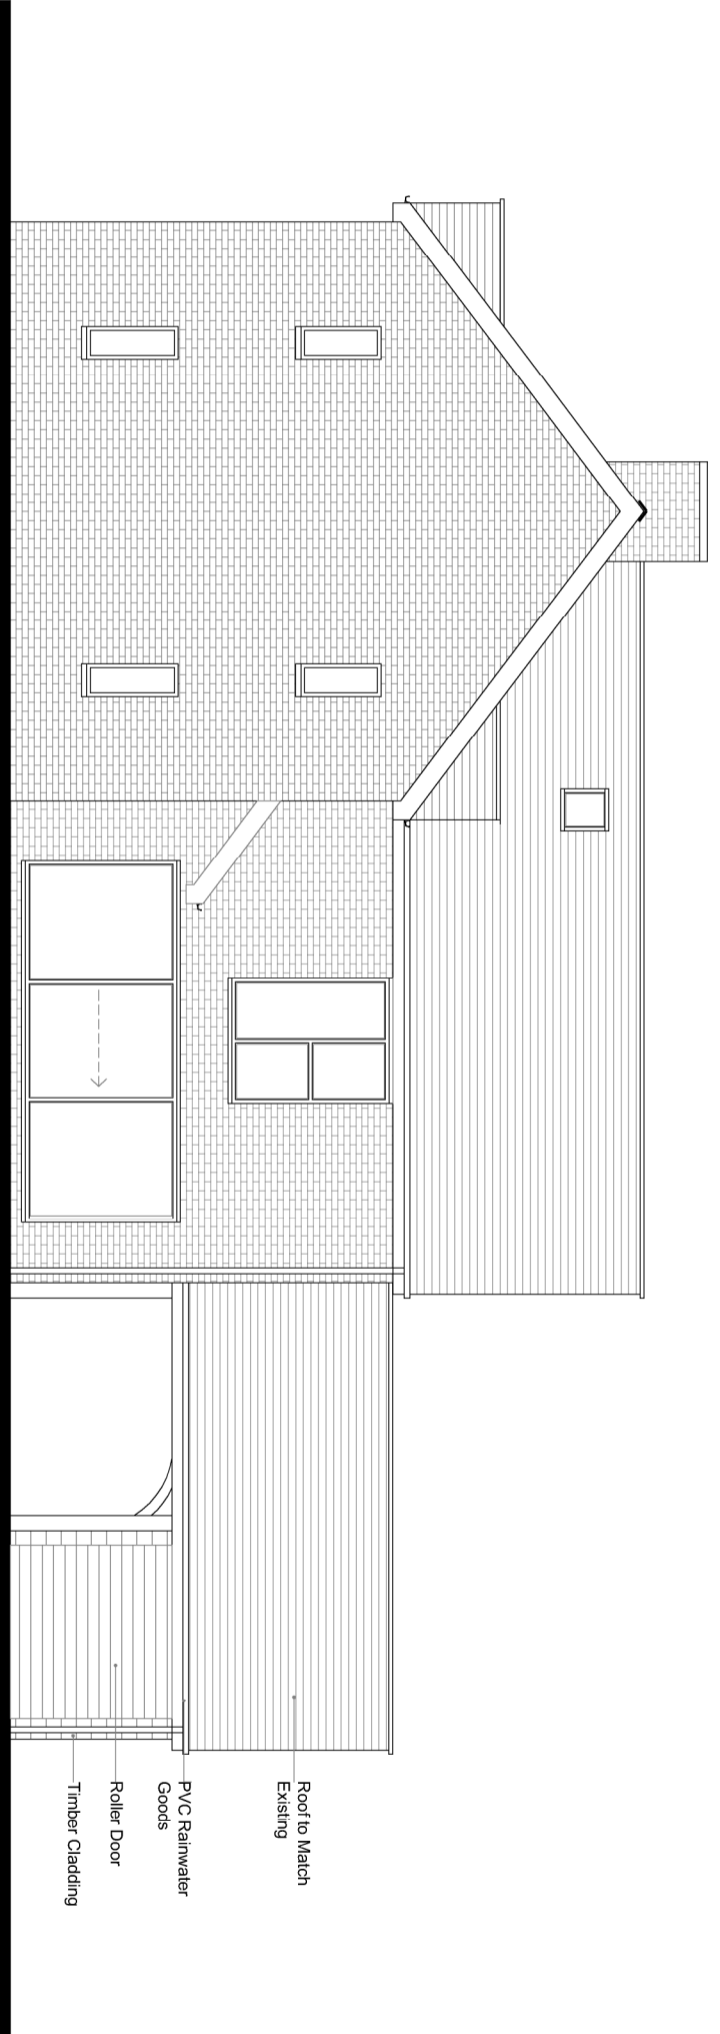

Side Elevation

Project Extension and Internal Alterations, Maes Trannon, Trefeglwys, Caersws, SY17 5PS	
Drawing Status Stage 3a: Planning	
Scale 1:100@A3	Date 21.08.20
Drawn by NB	Checked RL
Drawing Title Proposed Elevations Sheet 1	
Rev C	Drawing No V059.3a.3.201