

Location Plan - Scale 1:1250 @ A3



Site Plan - Scale 1:500 @ A3

FOR INFORMATION

DESIGN INTENT ONLY

U-BUILD

www.u-build.org
info@u-build.org

Rev	Date	Description	Drwn	Chkd
A	18/03/20	-	--	--

Rev	Date	Description	Drwn	Chkd


Rev	Date	Description	Drwn	Chkd

- Do not scale from this drawing. Use figured dimensions only.
 - All dimensions to be checked on site before construction proceeds and prior to the fabrication of any component.
 - Any discrepancies shall be brought to the attention of U-Build for resolution before construction commences.
 - Structural and services information shown is indicative only. Refer to consultants' drawings for details and setting out.
 - Copyright notice: U-Build owns the copyright of these drawings which must not be reproduced in whole or part without the express written permission of U-Build.


U195 - 75a Gellatly Road SE14 5TU

Site plan and block plan - Existing

Drawn	Checked	Date	Scale	Job Ref	Drawing Number	Rev
hb	-	MAR 21		U195	1000	A

 

Location Plan - Scale 1:1250 @ A3

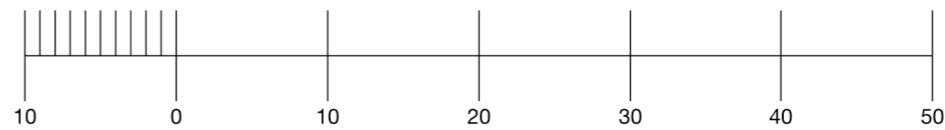

Site Plan - Scale 1:500 @ A3

FOR INFORMATION

DESIGN INTENT ONLY

U-BUILD

www.u-build.org
info@u-build.org

Rev	Date	Description	Drwn	Chkd
A	18/03/20	-	--	--

Rev	Date	Description	Drwn	Chkd



Rev	Date	Description	Drwn	Chkd

- Do not scale from this drawing. Use figured dimensions only.
 - All dimensions to be checked on site before construction proceeds and prior to the fabrication of any component.
 - Any discrepancies shall be brought to the attention of U-Build for resolution before construction commences.
 - Structural and services information shown is indicative only. Refer to consultants' drawings for details and setting out.
 - Copyright notice: U-Build owns the copyright of these drawings which must not be reproduced in whole or part without the express written permission of U-Build.

U195 - 75a Gellatly Road SE14 5TU

Site plan and block plan - Proposed

Drawn	Checked	Date	Scale	Job Ref	Drawing Number	Rev
hb	-	MAR 21		U195	1000	A

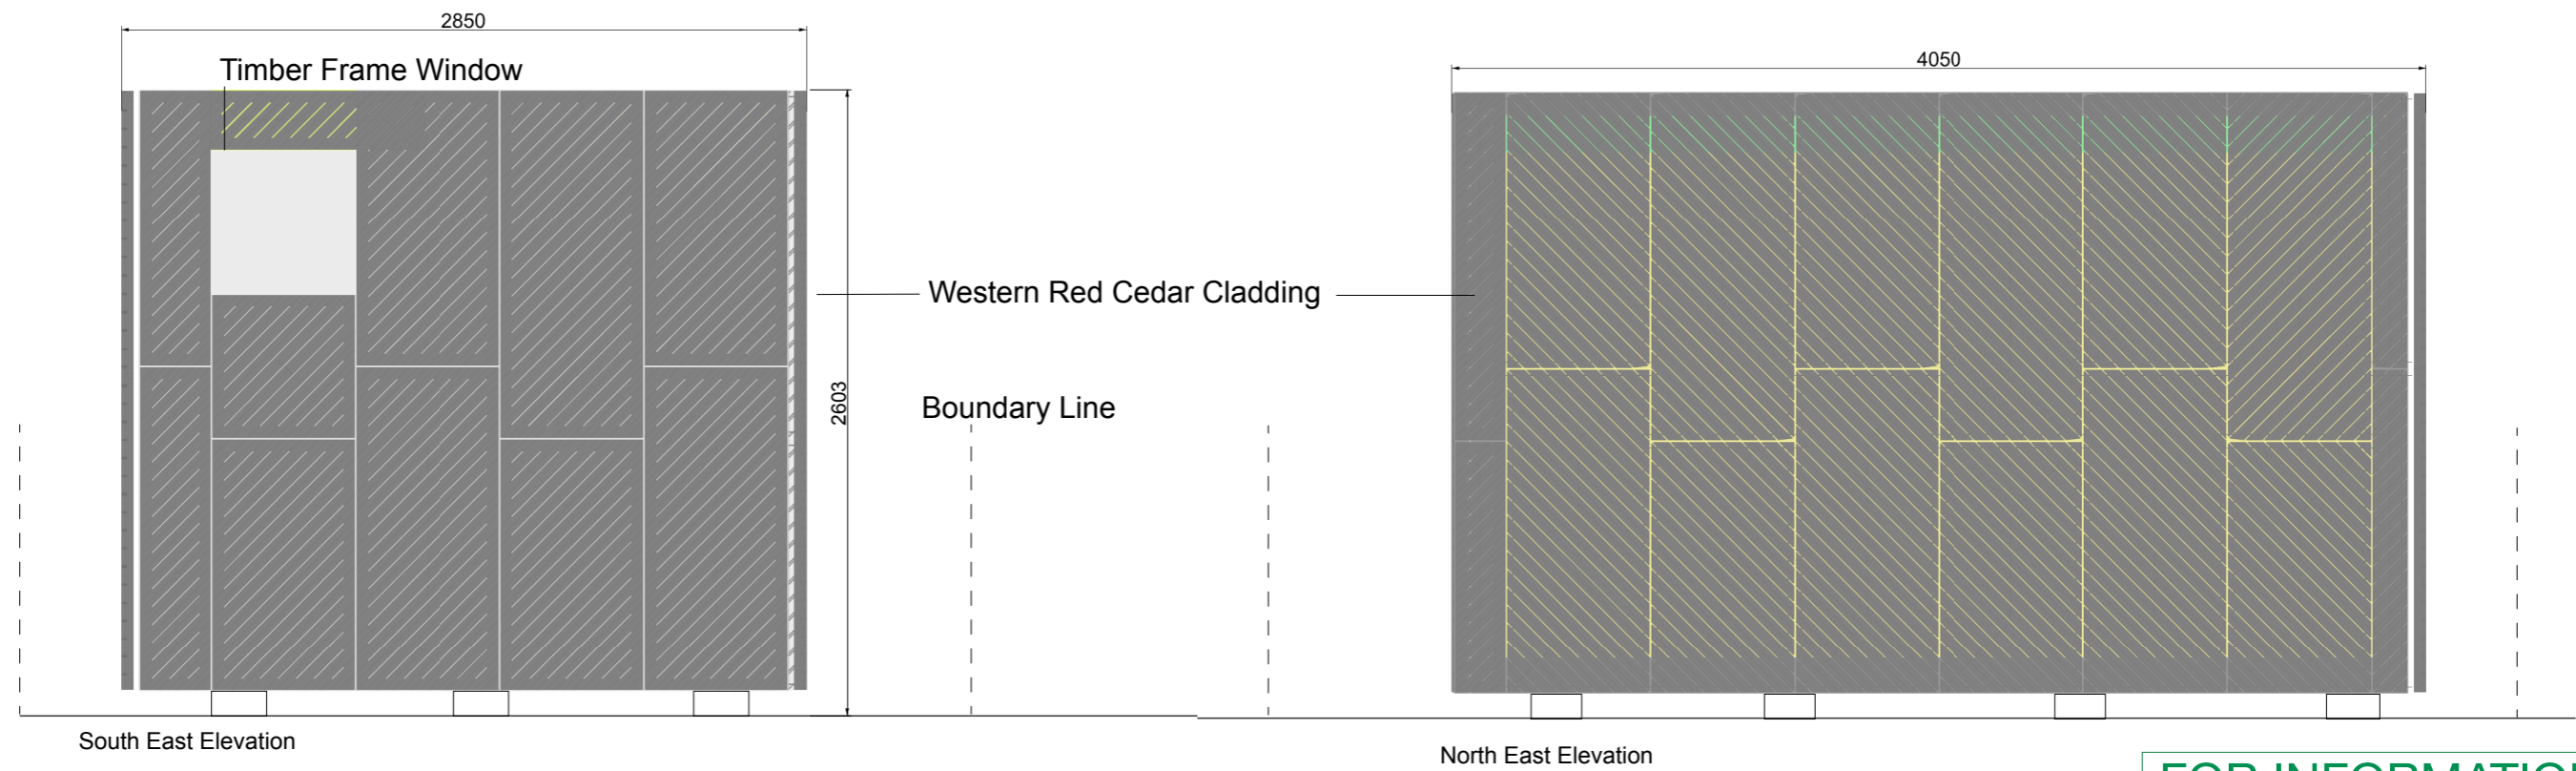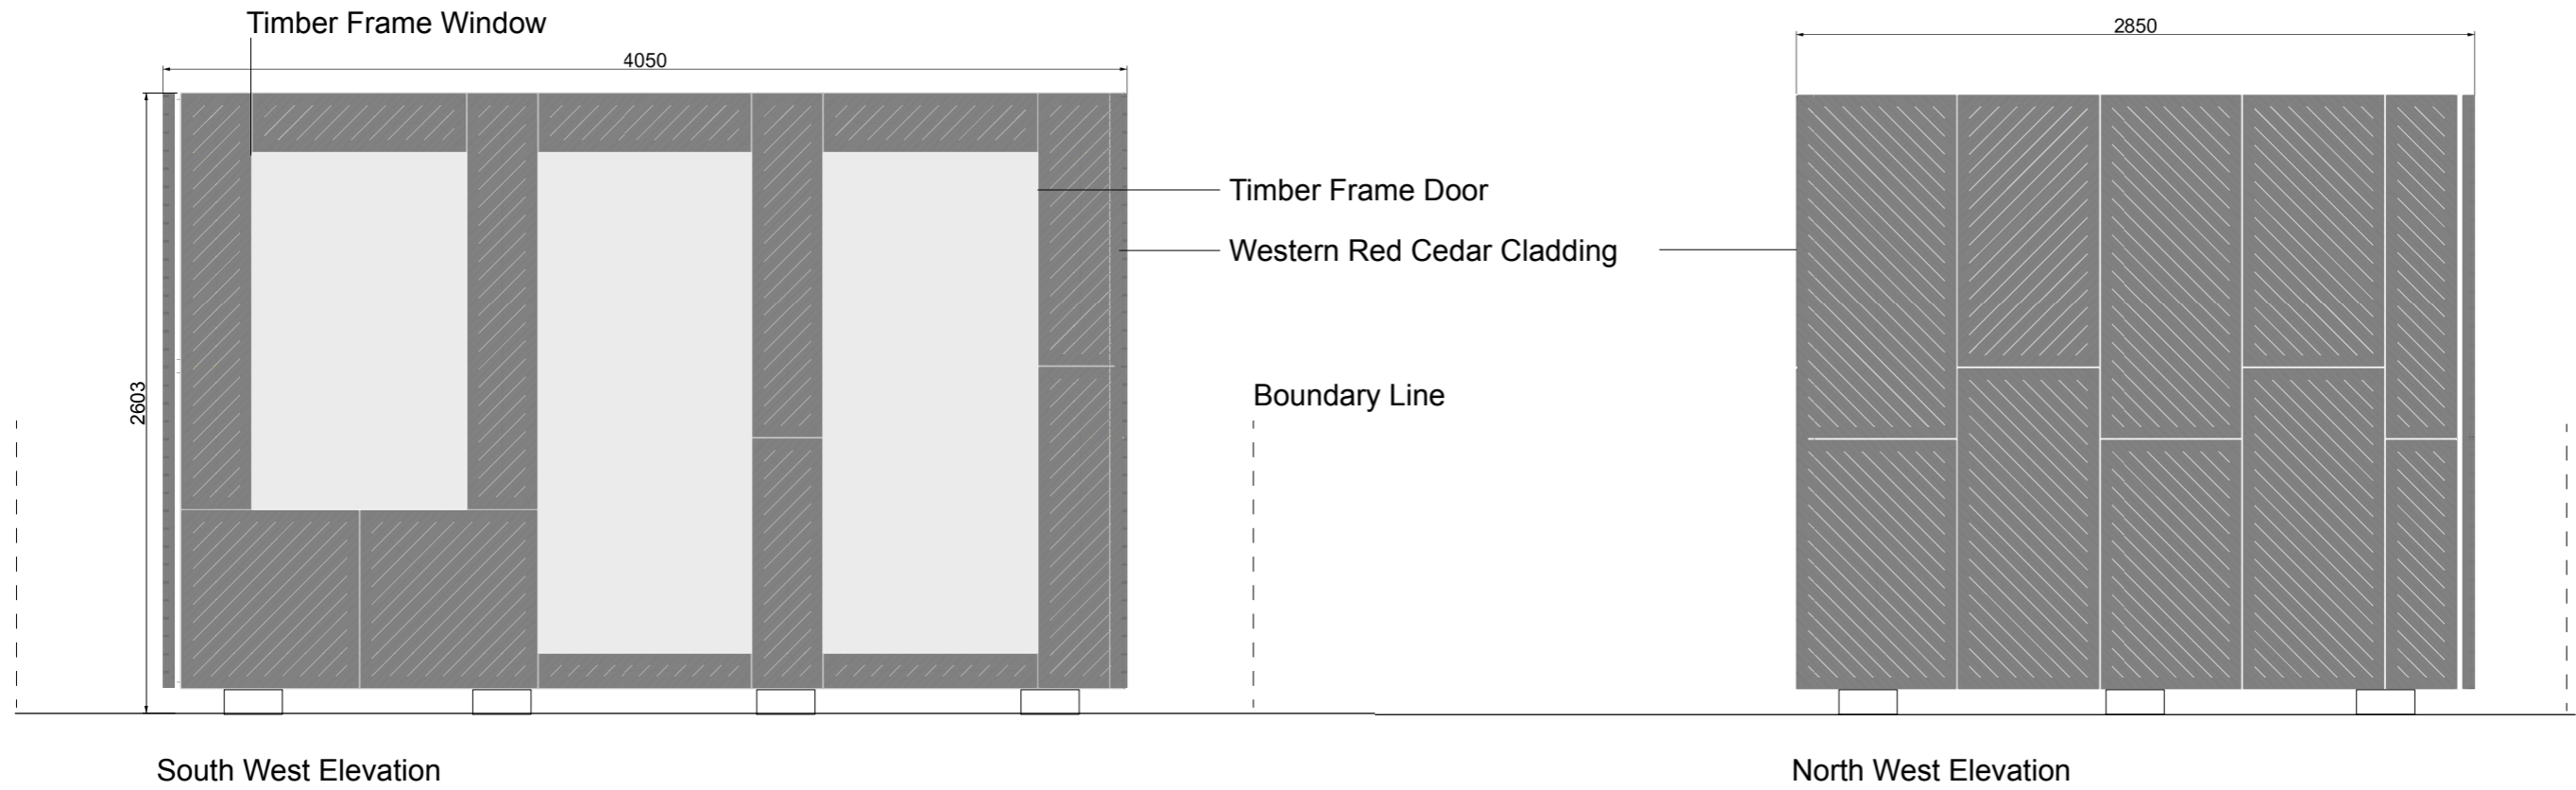

FOR INFORMATION
DESIGN INTENT ONLY

U-BUILD

www.u-build.org
info@u-build.org

Rev	Date	Description	Drwn	Chkd
A	18/03/20	-	--	--

Rev	Date	Description	Drwn	Chkd

Rev	Date	Description	Drwn	Chkd

- Do not scale from this drawing. Use figured dimensions only.
- All dimensions to be checked on site before construction proceeds and prior to the fabrication of any component.
- Any discrepancies shall be brought to the attention of U-Build for resolution before construction commences.
- Structural and services information shown is indicative only. Refer to consultants' drawings for details and setting out.
- Copyright notice: U-Build owns the copyright of these drawings which must not be reproduced in whole or part without the express written permission of U-Build.

U195 - 75a Gellatly Road SE14 5TU

Elevations - Proposed						
Drawn	Checked	Date	Scale	Job Ref	Drawing Number	Rev
HB	-	MAR 21		U195	1000	A