

PLANNING

Osel architecture

PROJECT:
RIVERSIDE HOUSE,
BERESFORD ST, WOOLWICH
LONDON SE18 6BU

CLIENT:
MDPL (Woolwich)
LIMITED

DRAWING:
EXISTING
GROUND FLOOR
PLAN


DRAWING No.:
E21-027-EXP000

SCALE: 1:200@A1
DRAWN: WTM
DATE: 18.06.21

CHECKED: -
DATE: -
G.04 | The Record Hall | 16-16A Baldwin's Gardens | London | EC1N 7RJ
Tel: 020 7224 2447

E-mail: admin@oselarch.co.uk Web: www.oselarchitecture.co.uk
©COPYRIGHT EXISTS ON THE DESIGNS AND INFORMATION SHOWN ON THIS DRAWING

0 Ground Floor Plan
Scale 1:200

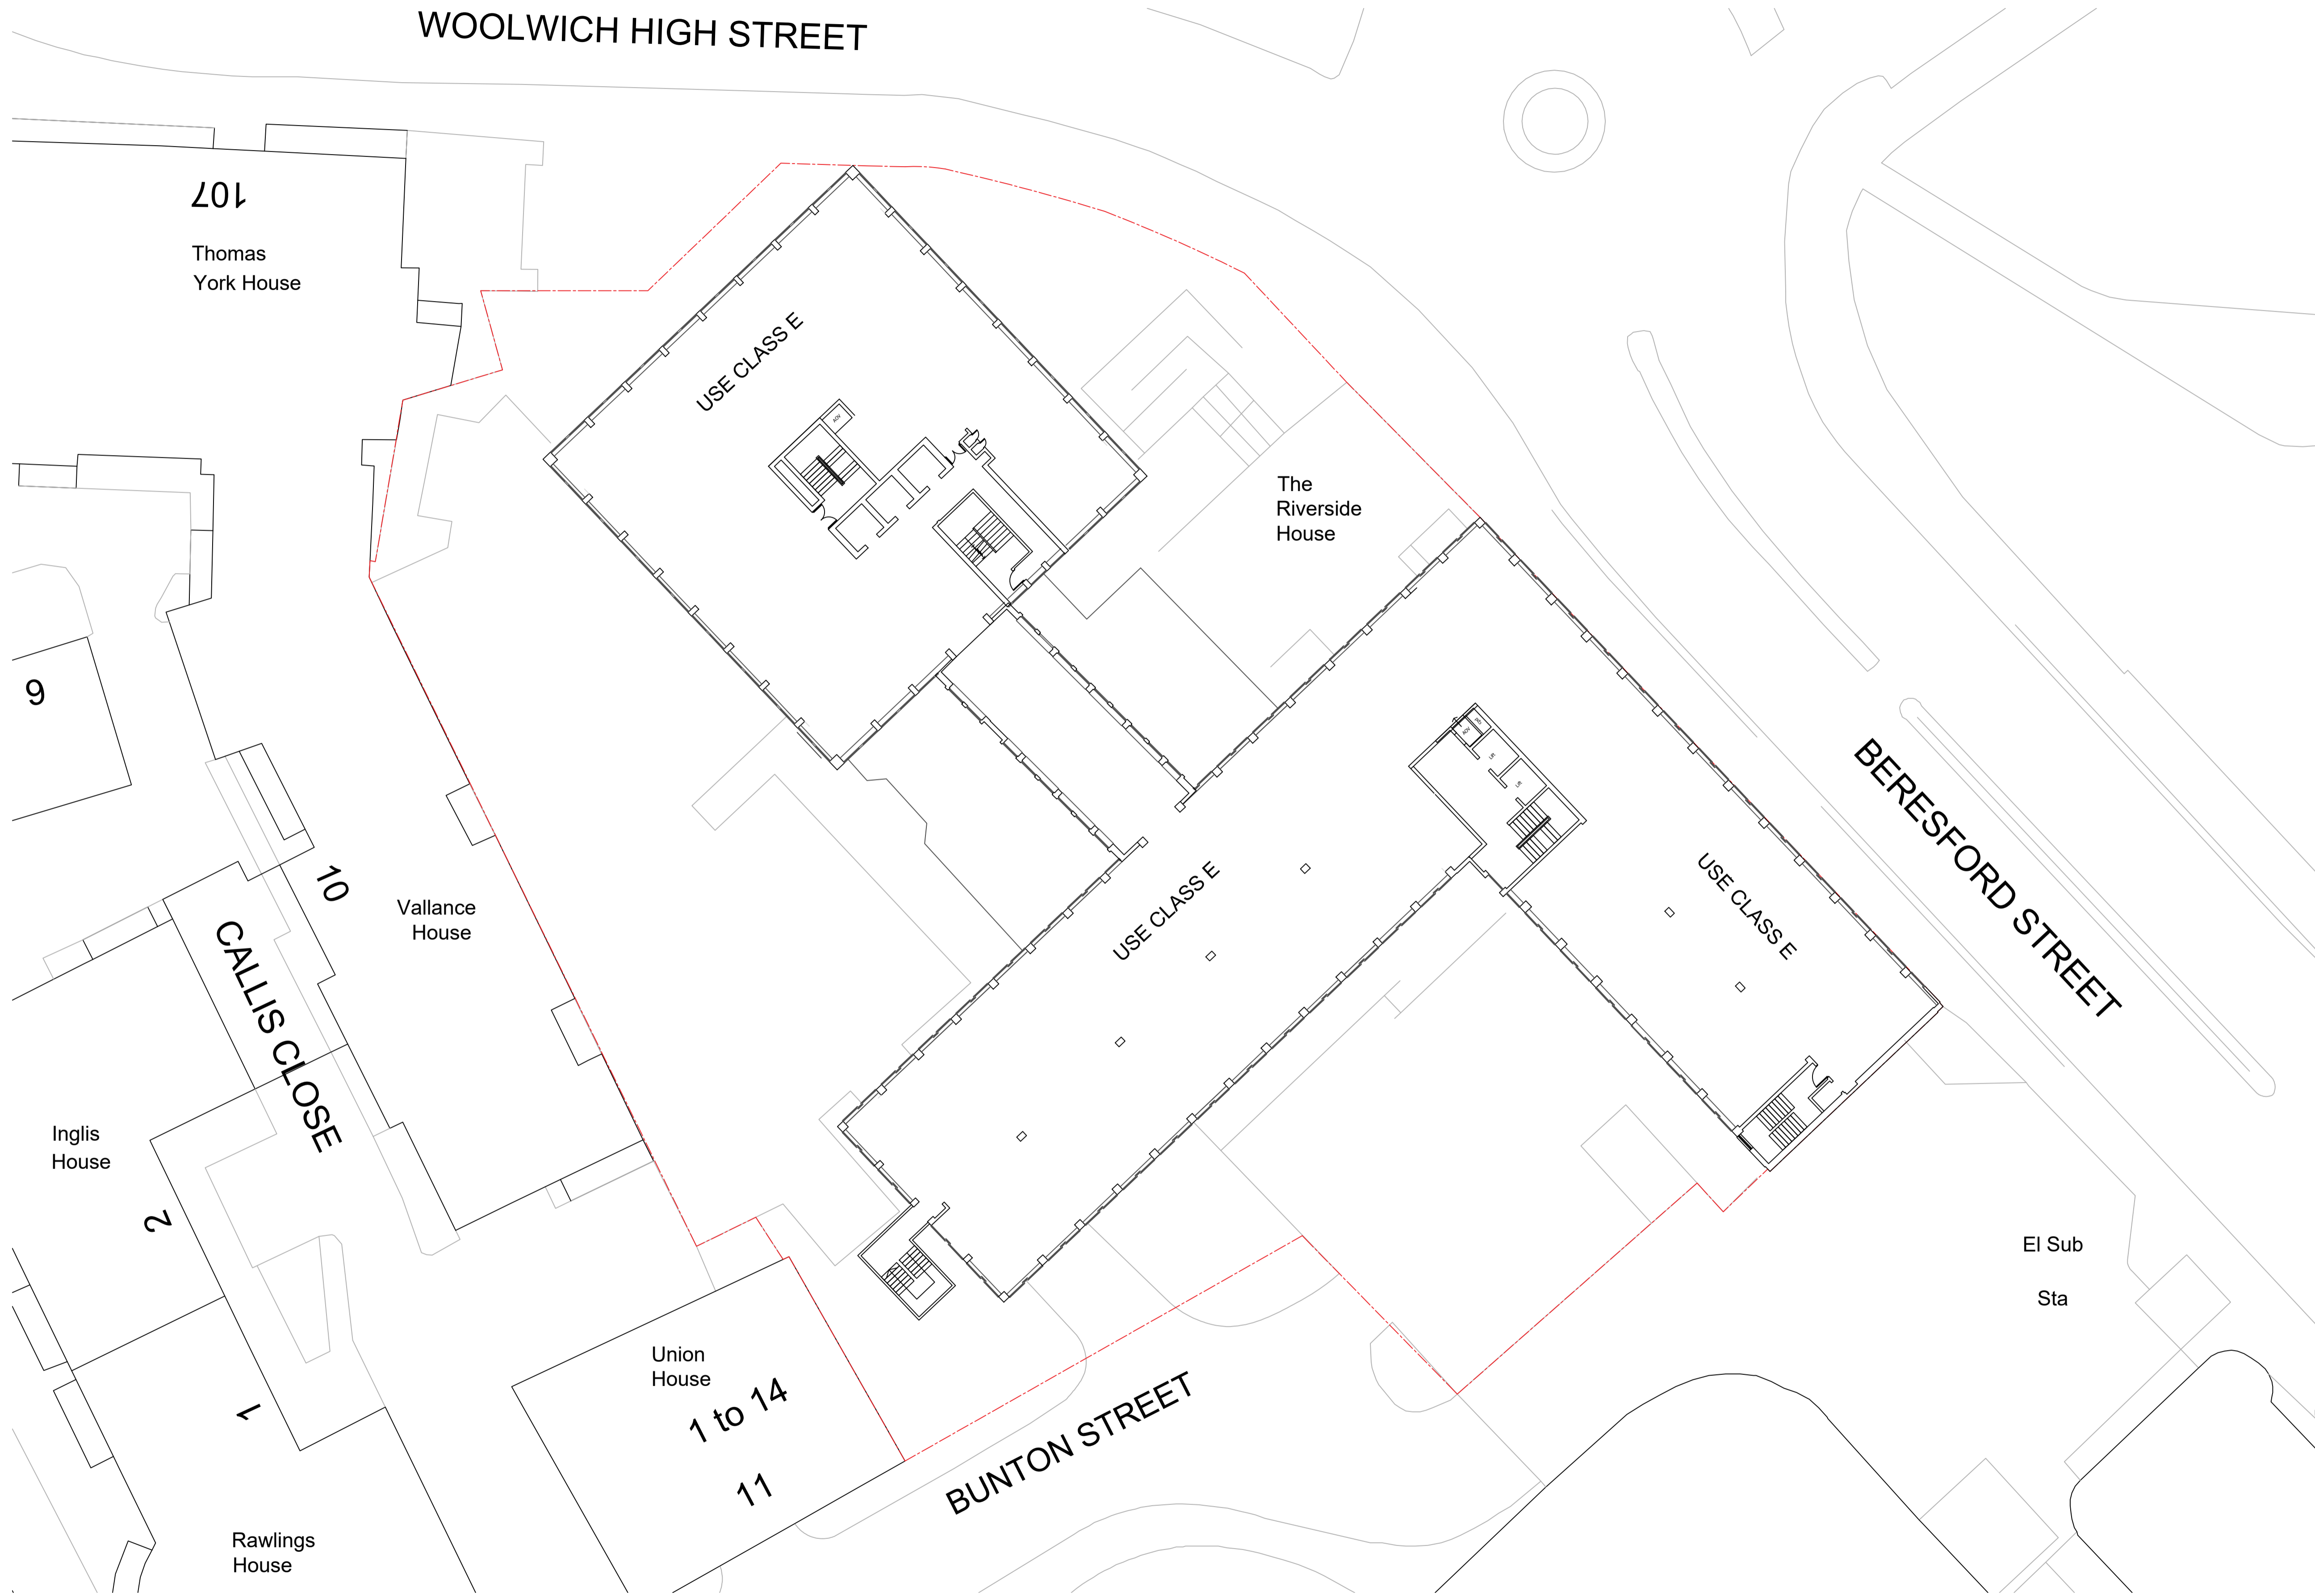

PLANNING

Osel architecture

PROJECT:
RIVERSIDE HOUSE,
BERESFORD ST, WOOLWICH
LONDON SE18 6BU

CLIENT:
MDPL (Woolwich)
LIMITED

DRAWING:
EXISTING
FIRST FLOOR
PLAN

DRAWING No.:
E21-027-EXP001



SCALE: 1:200@A1

DRAWN: WTM DATE: 18.06.21

CHECKED: - DATE: -
G.04 | The Record Hall | 16-16A Baldwin's Gardens | London | EC1N 7RJ
Tel: 020 7224 2447

E-mail: admin@oselarch.co.uk Web: www.oselarchitecture.co.uk
©COPYRIGHT EXISTS ON THE DESIGNS AND INFORMATION SHOWN ON THIS DRAWING

01 First Floor Plan
Scale 1:200

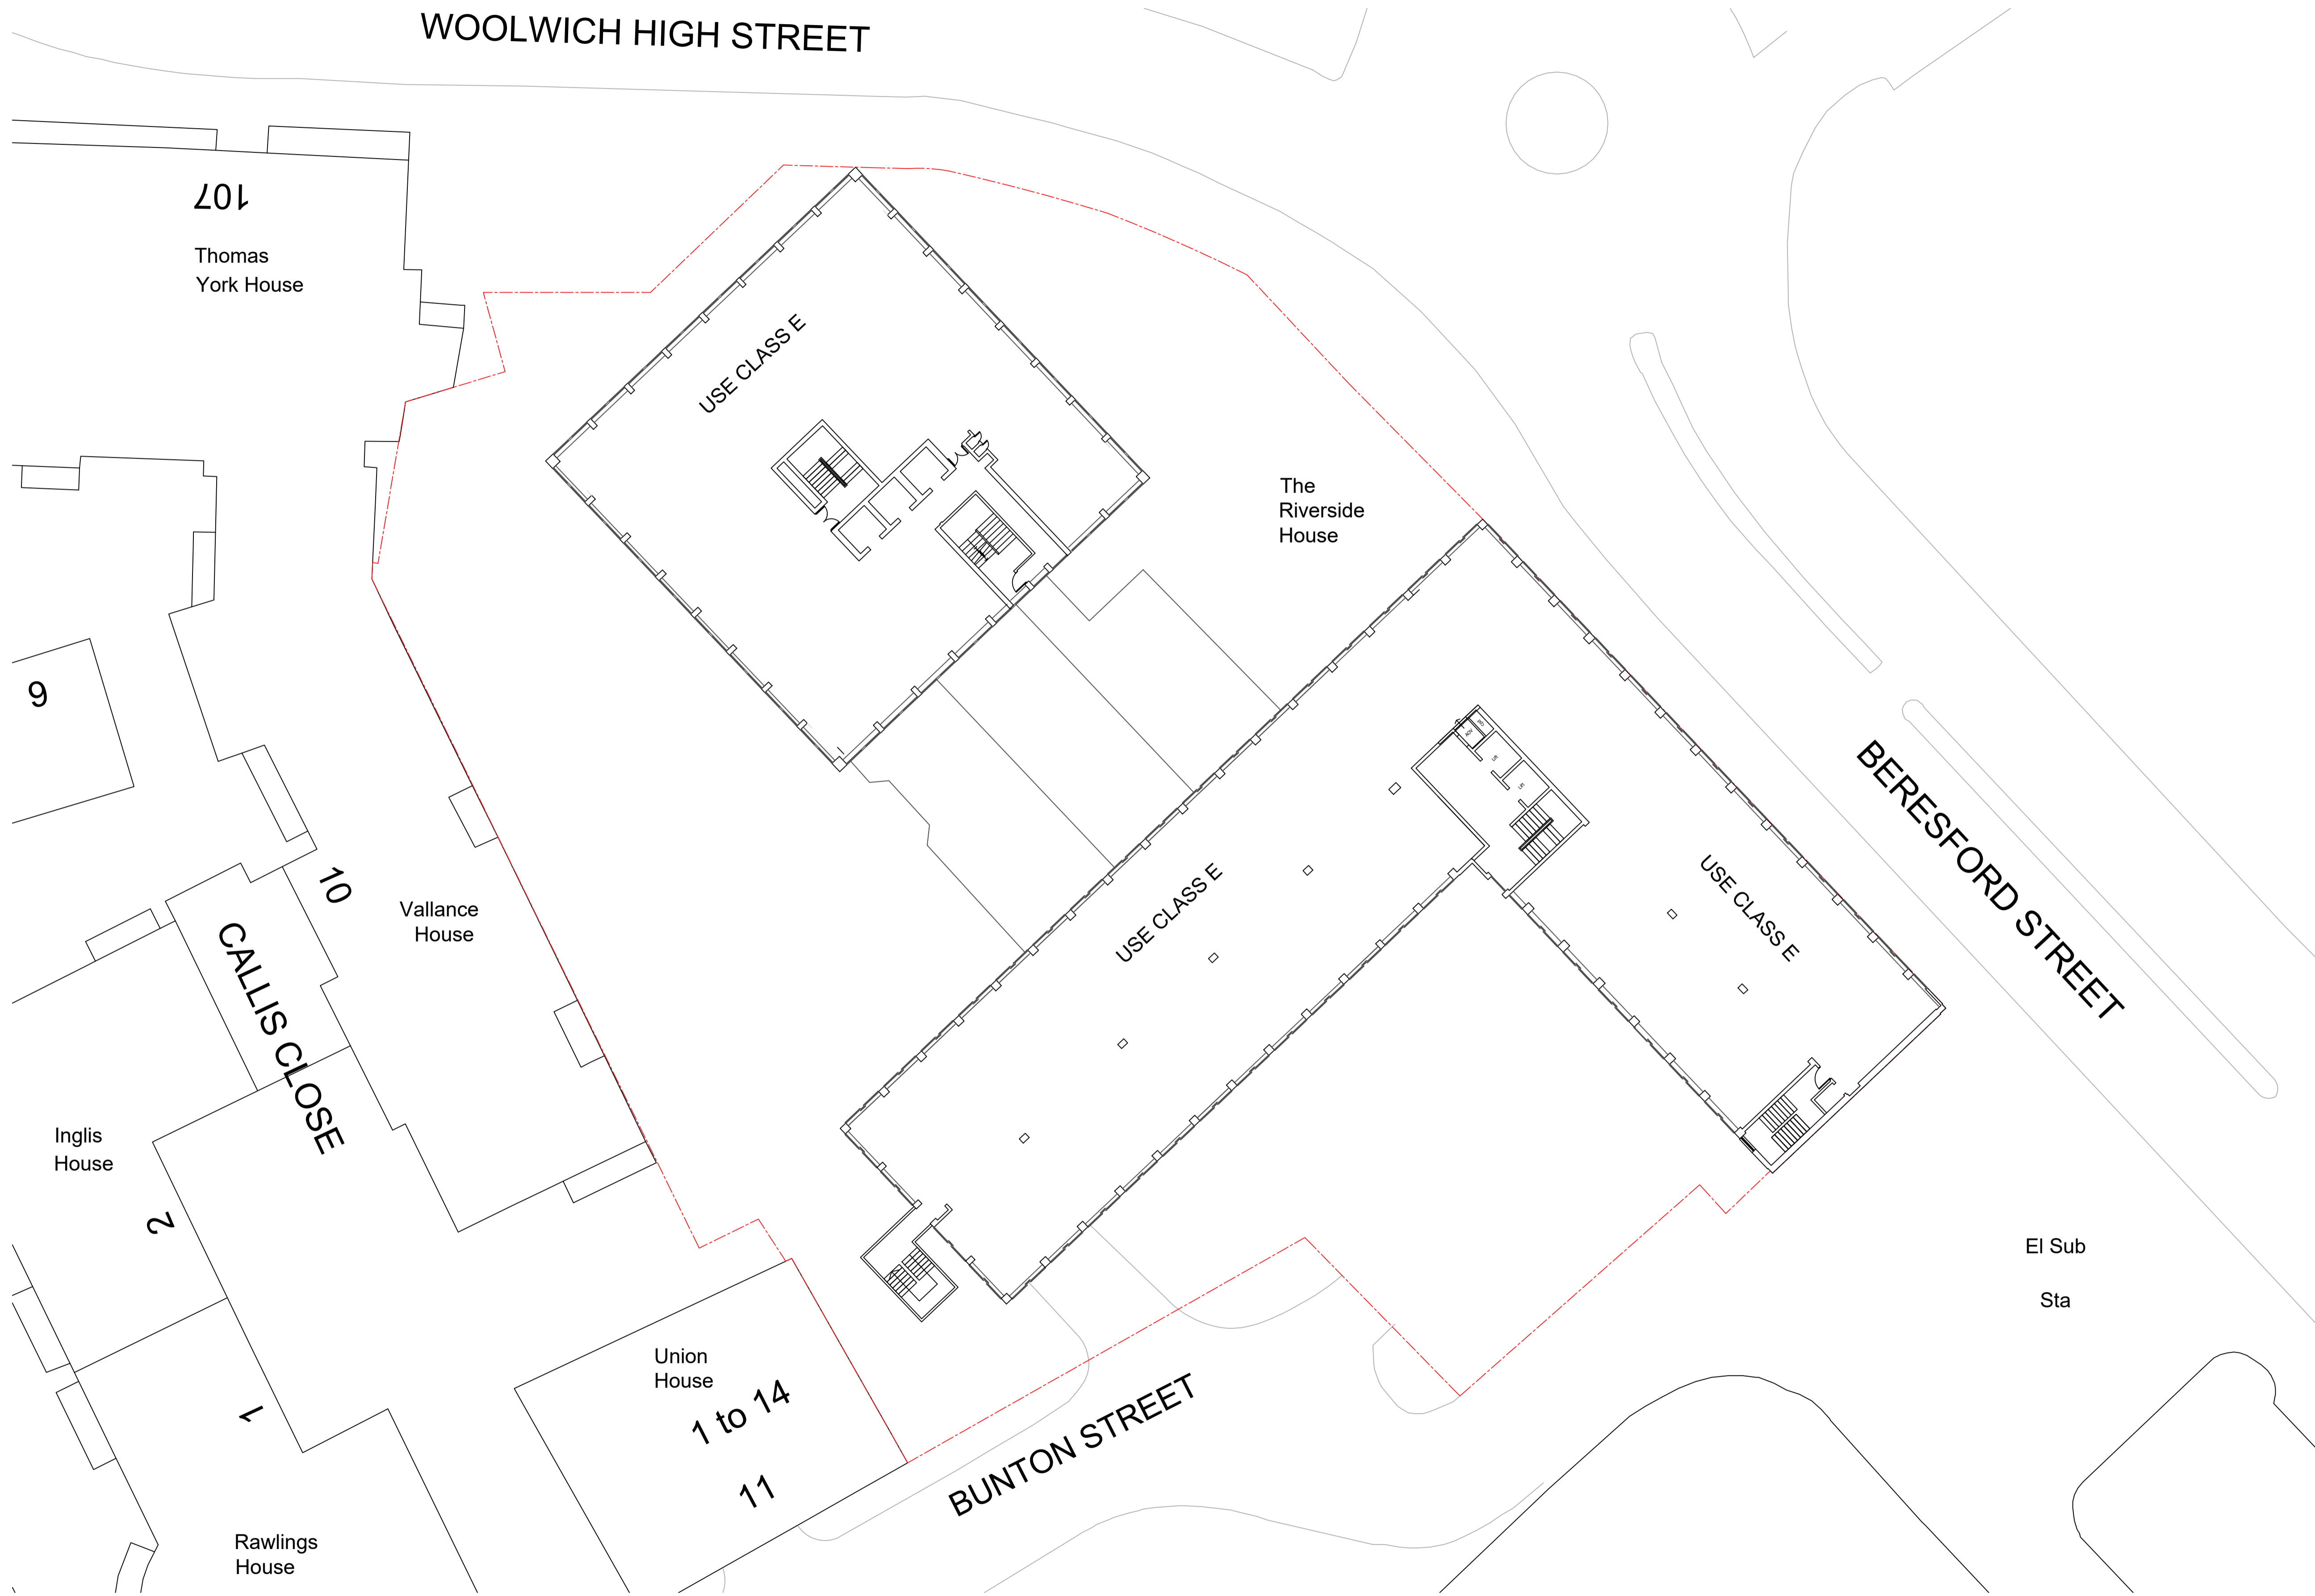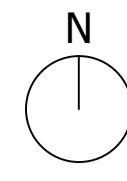

PLANNING

Osel architecture

PROJECT:
RIVERSIDE HOUSE,
BERESFORD ST, WOOLWICH
LONDON SE18 6BU

CLIENT:
MDPL (Woolwich)
LIMITED

DRAWING:
EXISTING
SECOND FLOOR
PLAN

DRAWING No.: **E21-027-EXP002** REV: -

SCALE: 1:200@A1


DRAWN: WTM DATE: 18.06.21

CHECKED: - DATE: -

G.04 | The Record Hall | 16-16A Baldwin's Gardens | London | EC1N 7RJ
Tel: 020 7224 2447

02 Second Floor Plan
Scale 1:200

WOOLWICH HIGH STREET

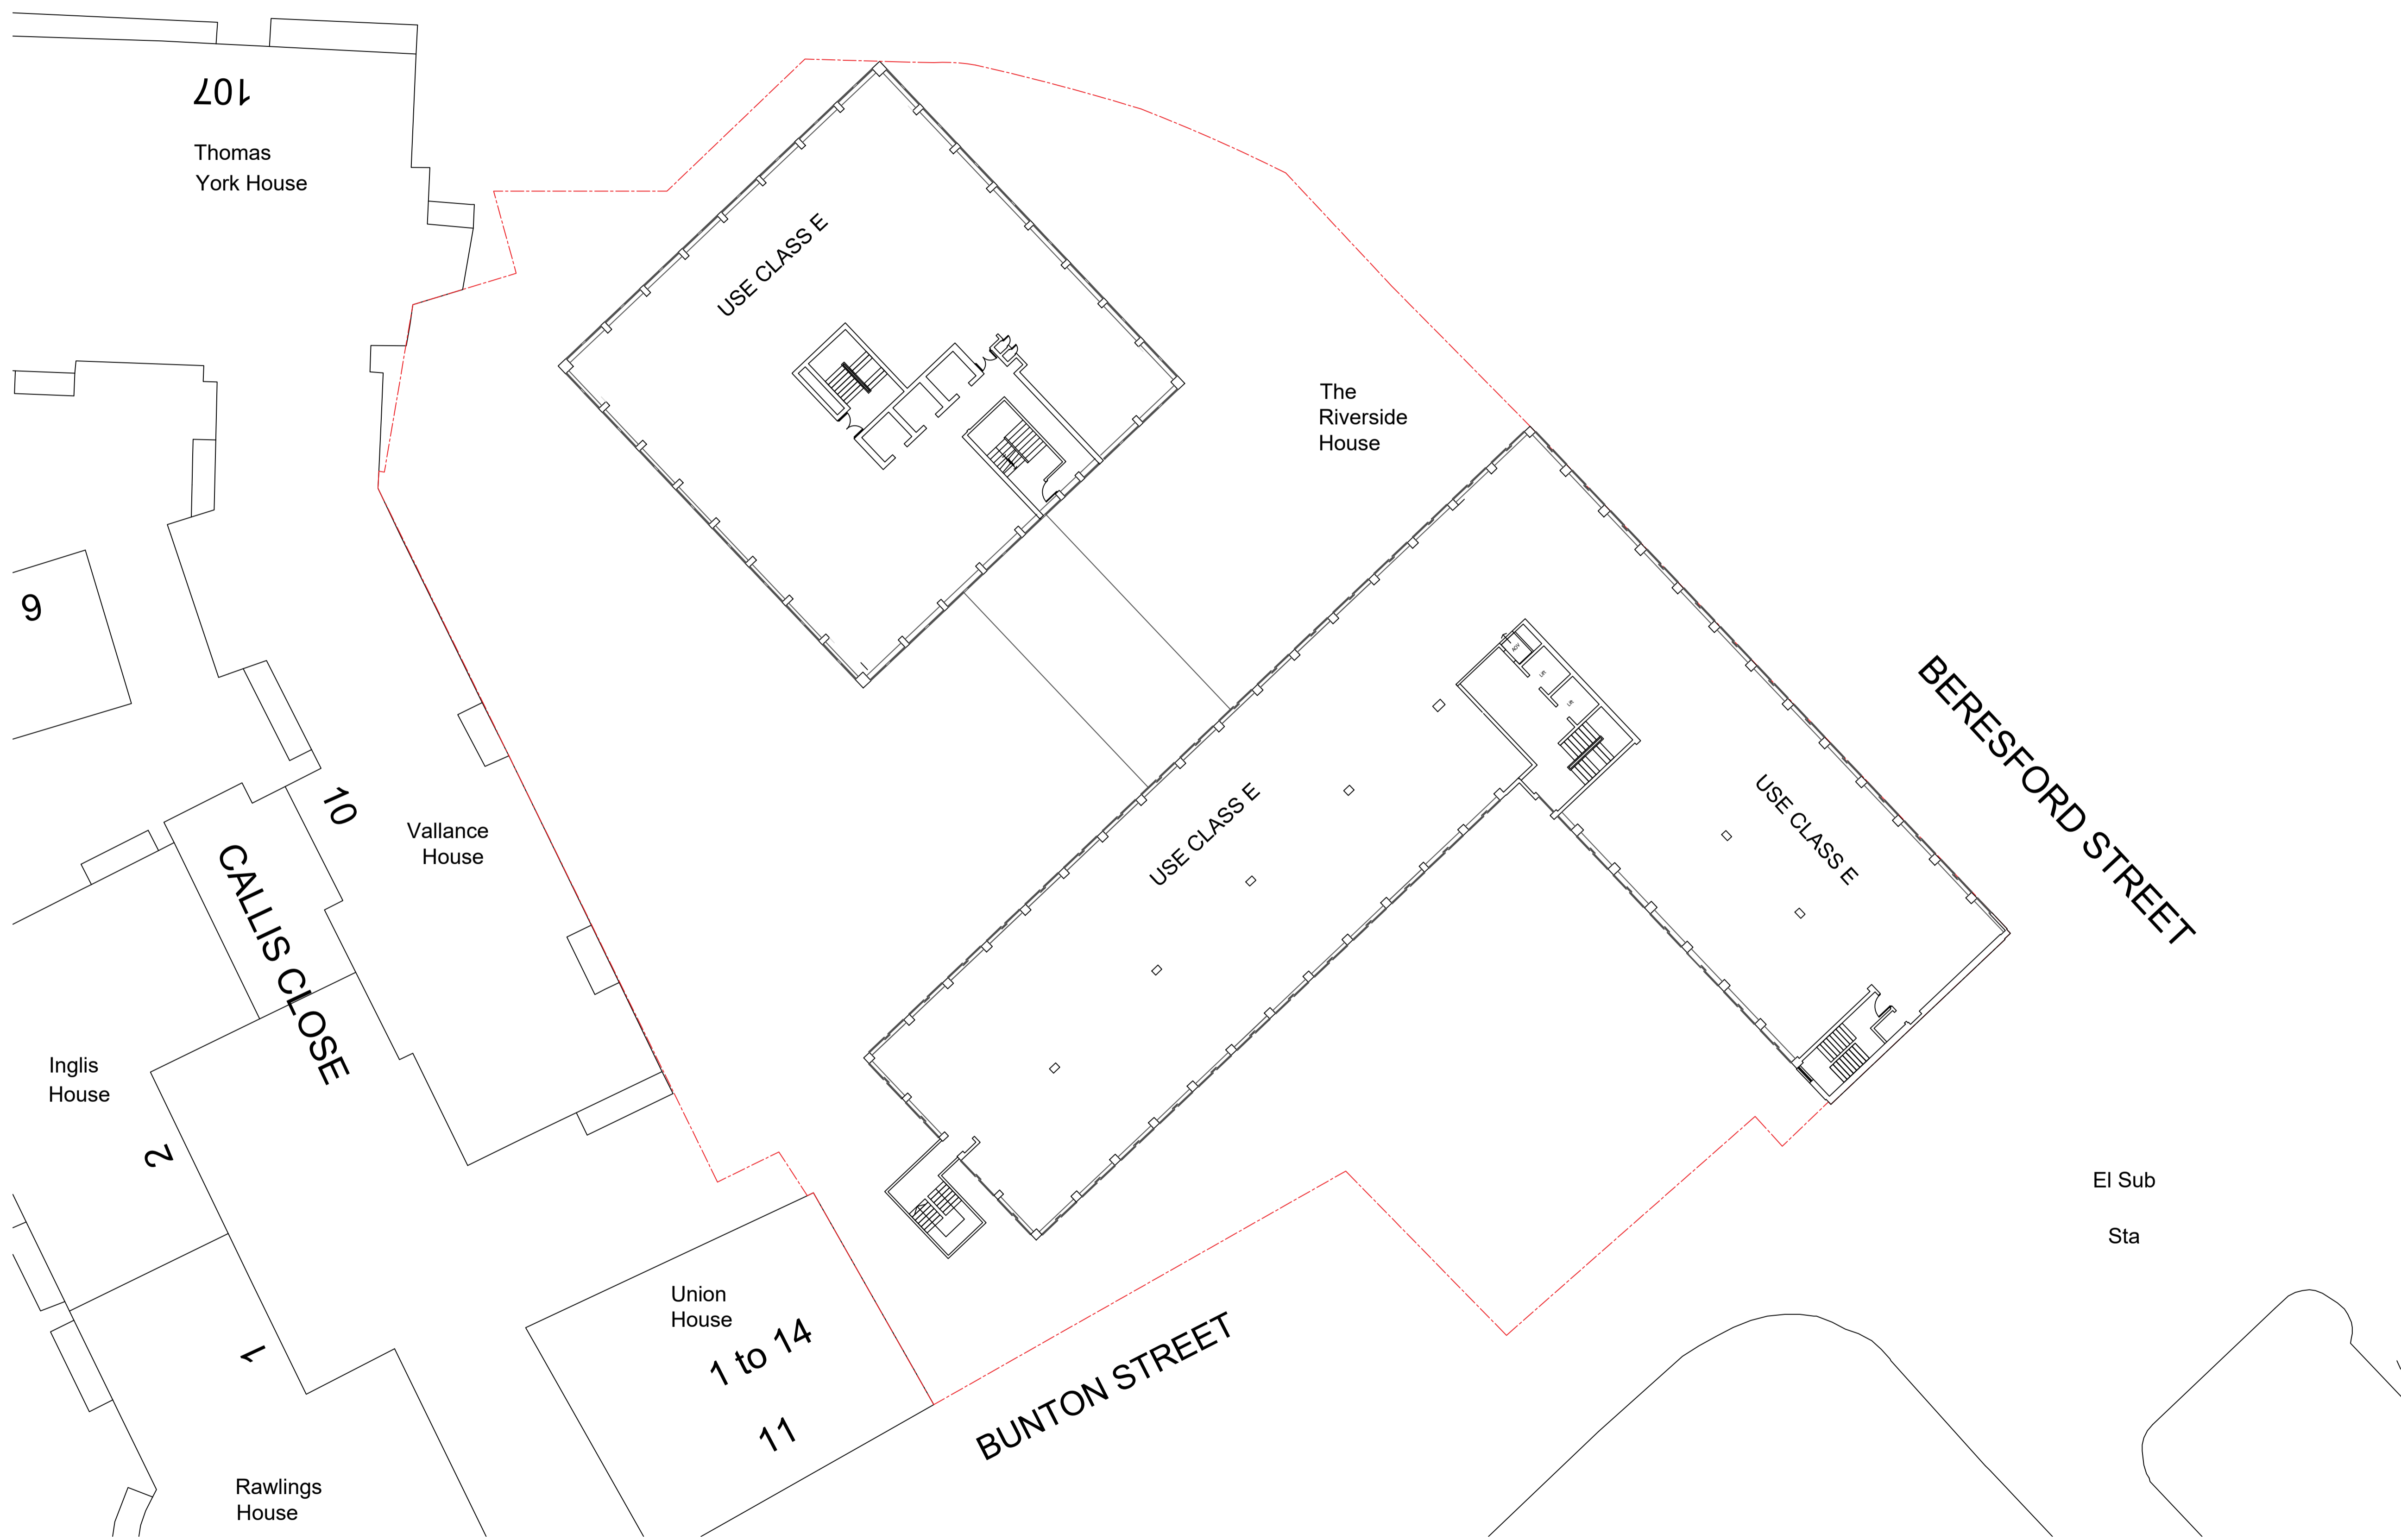

PLANNING

Osel architecture

PROJECT:
RIVERSIDE HOUSE,
BERESFORD ST, WOOLWICH
LONDON SE18 6BU

CLIENT:
MDPL (Woolwich)
LIMITED

DRAWING:
EXISTING
THIRD FLOOR
PLAN

DRAWING No.: E21-027-EXP003 REV: -



SCALE: 1:200@A1 DATE: 18.06.21

DRAWN: WTM DATE: -
CHECKED: - DATE: -

G.04 | The Record Hall | 16-16A Baldwin's Gardens | London | EC1N 7RJ
Tel: 020 7224 2447

E-mail: admin@oselarch.co.uk Web: www.oselarchitecture.co.uk
©COPYRIGHT EXISTS ON THE DESIGNS AND INFORMATION SHOWN ON THIS DRAWING

03 Third Floor Plan
Scale 1:200

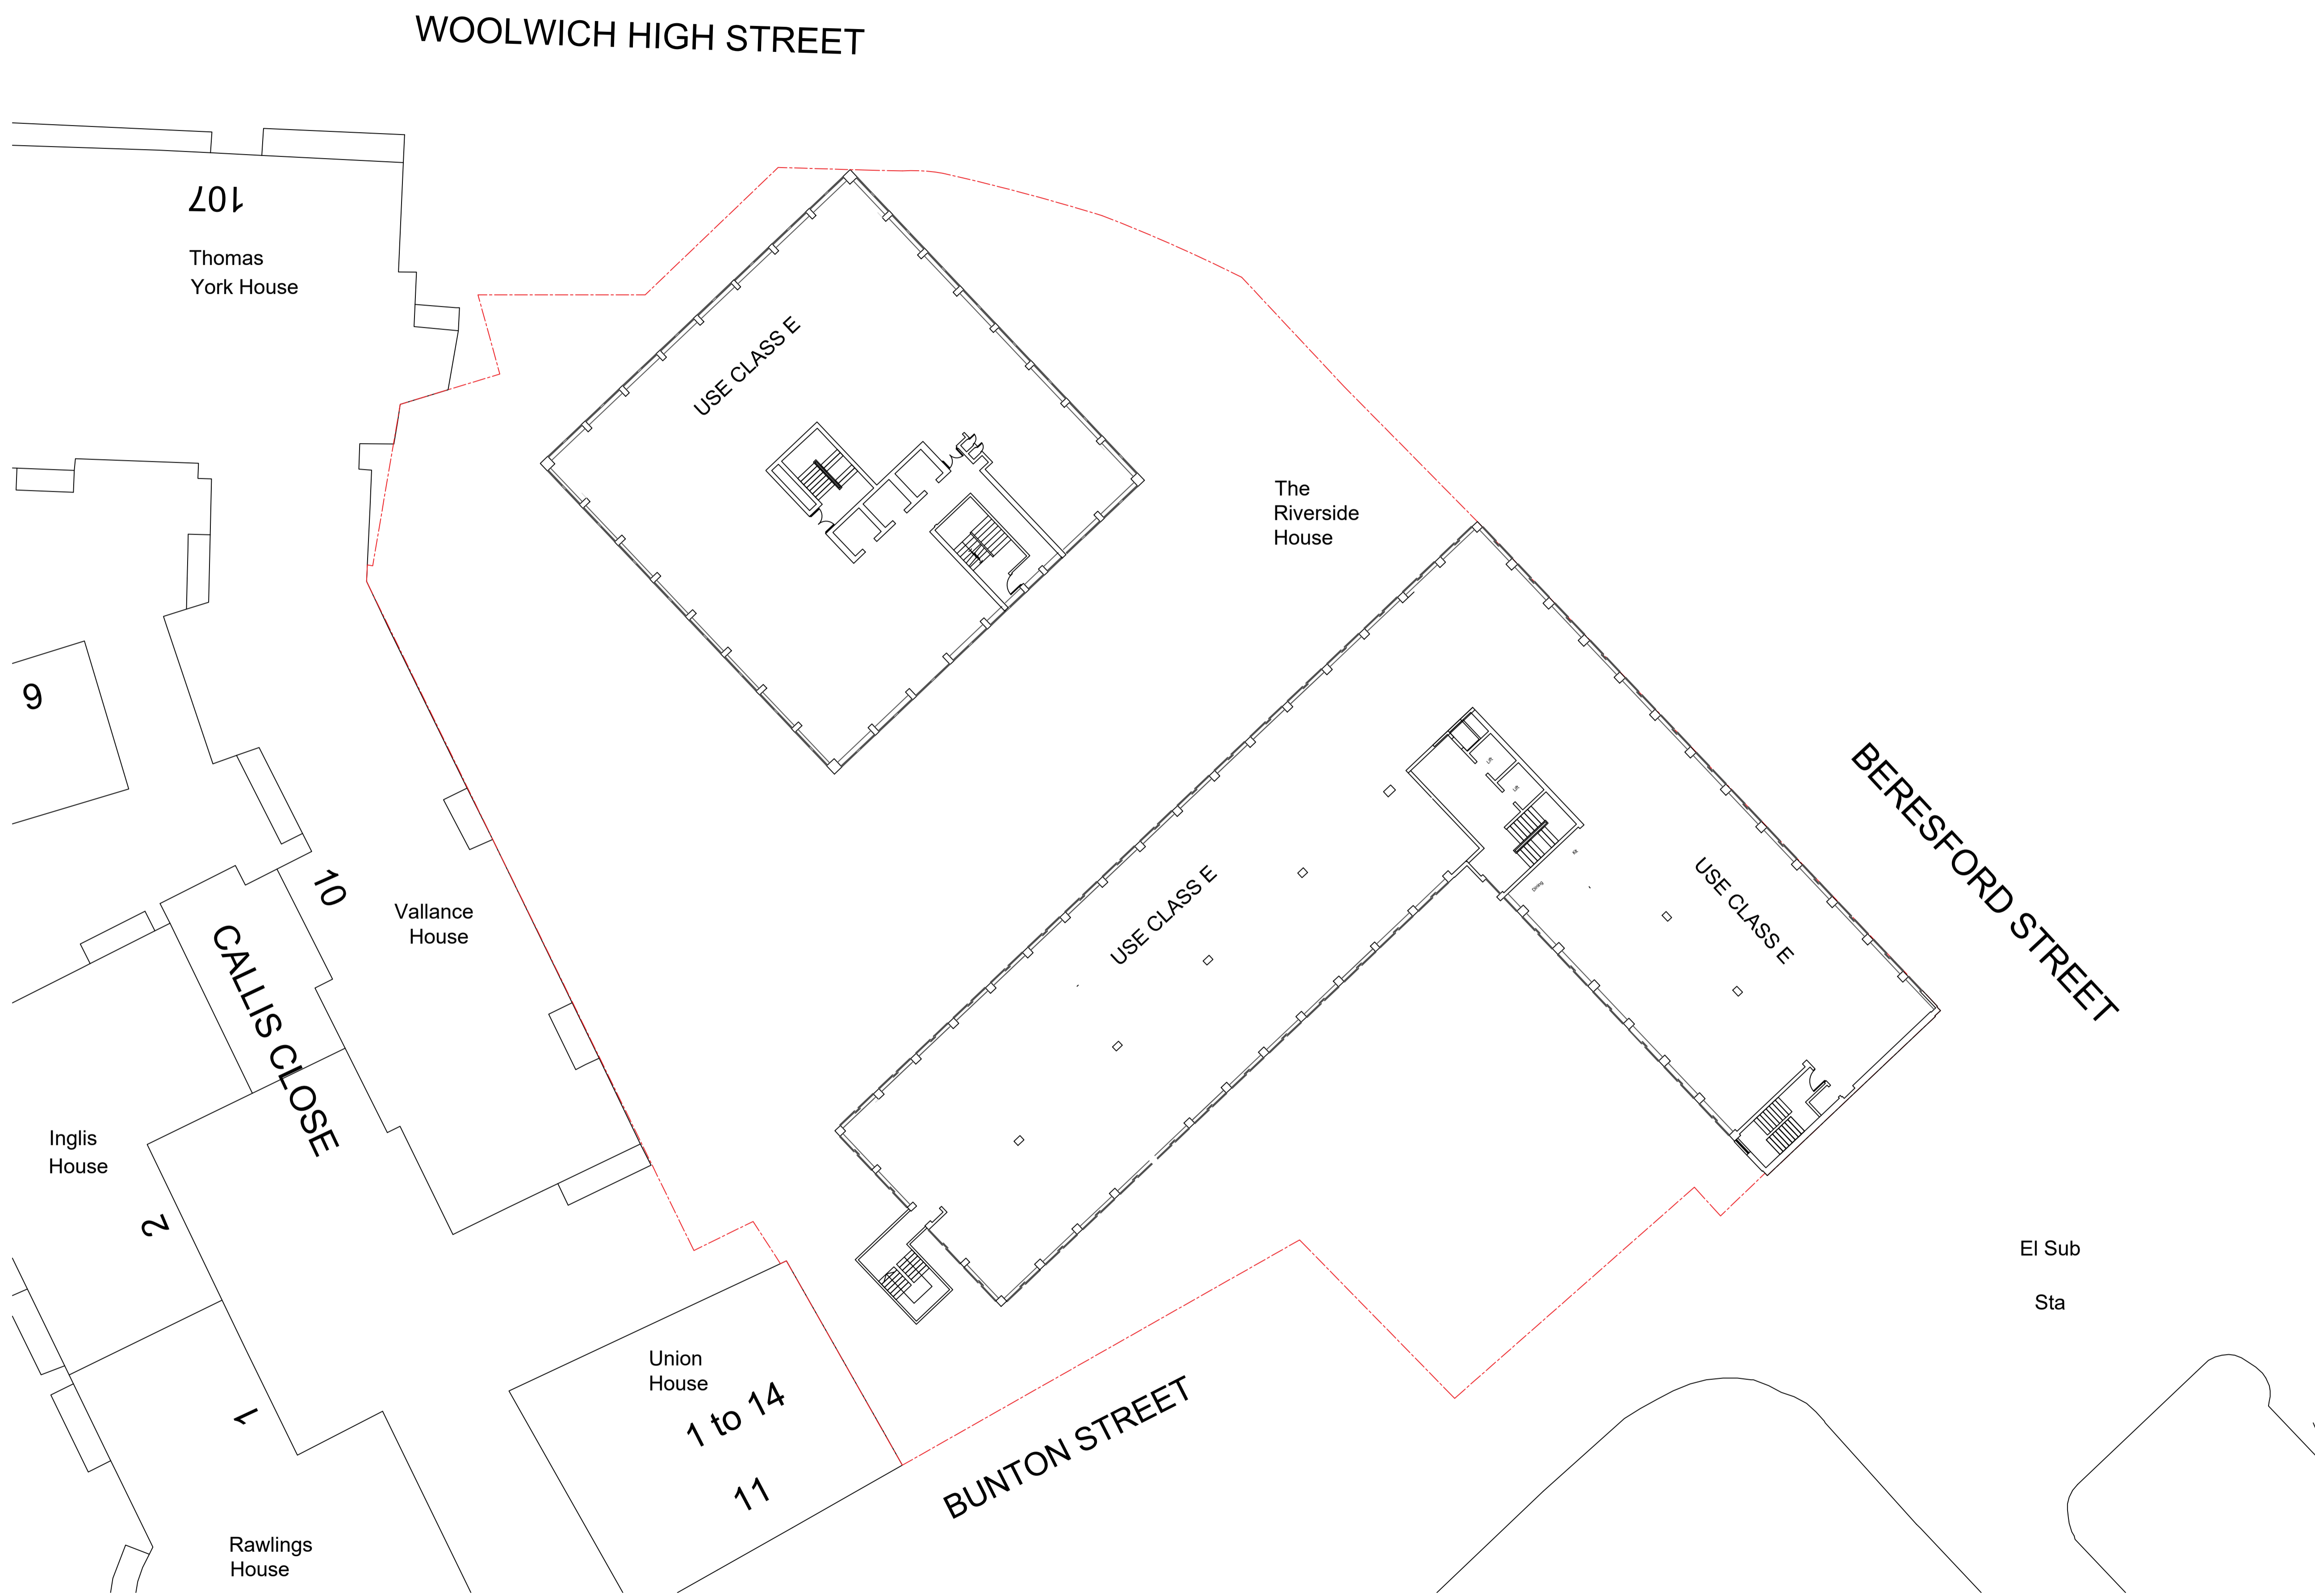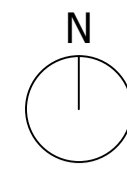

PLANNING

Osel architecture

PROJECT:
RIVERSIDE HOUSE,
BERESFORD ST, WOOLWICH
LONDON SE18 6BU

CLIENT:
MDPL (Woolwich)
LIMITED

DRAWING:
EXISTING
FOURTH FLOOR
PLAN

DRAWING No.: **E21-027-EXP004** REV: -

SCALE: 1:200@A1


DRAWN: WTM DATE: 18.06.21

CHECKED: - DATE: -


G.04 | The Record Hall | 16-16A Baldwin's Gardens | London | EC1N 7RJ
Tel: 020 7224 2447

E-mail: admin@oselarch.co.uk Web: www.oselarchitecture.co.uk
©COPYRIGHT EXISTS ON THE DESIGNS AND INFORMATION SHOWN ON THIS DRAWING

04 Fourth Floor Plan
Scale 1:200

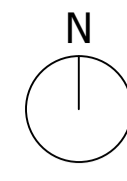

WOOLWICH HIGH STREET

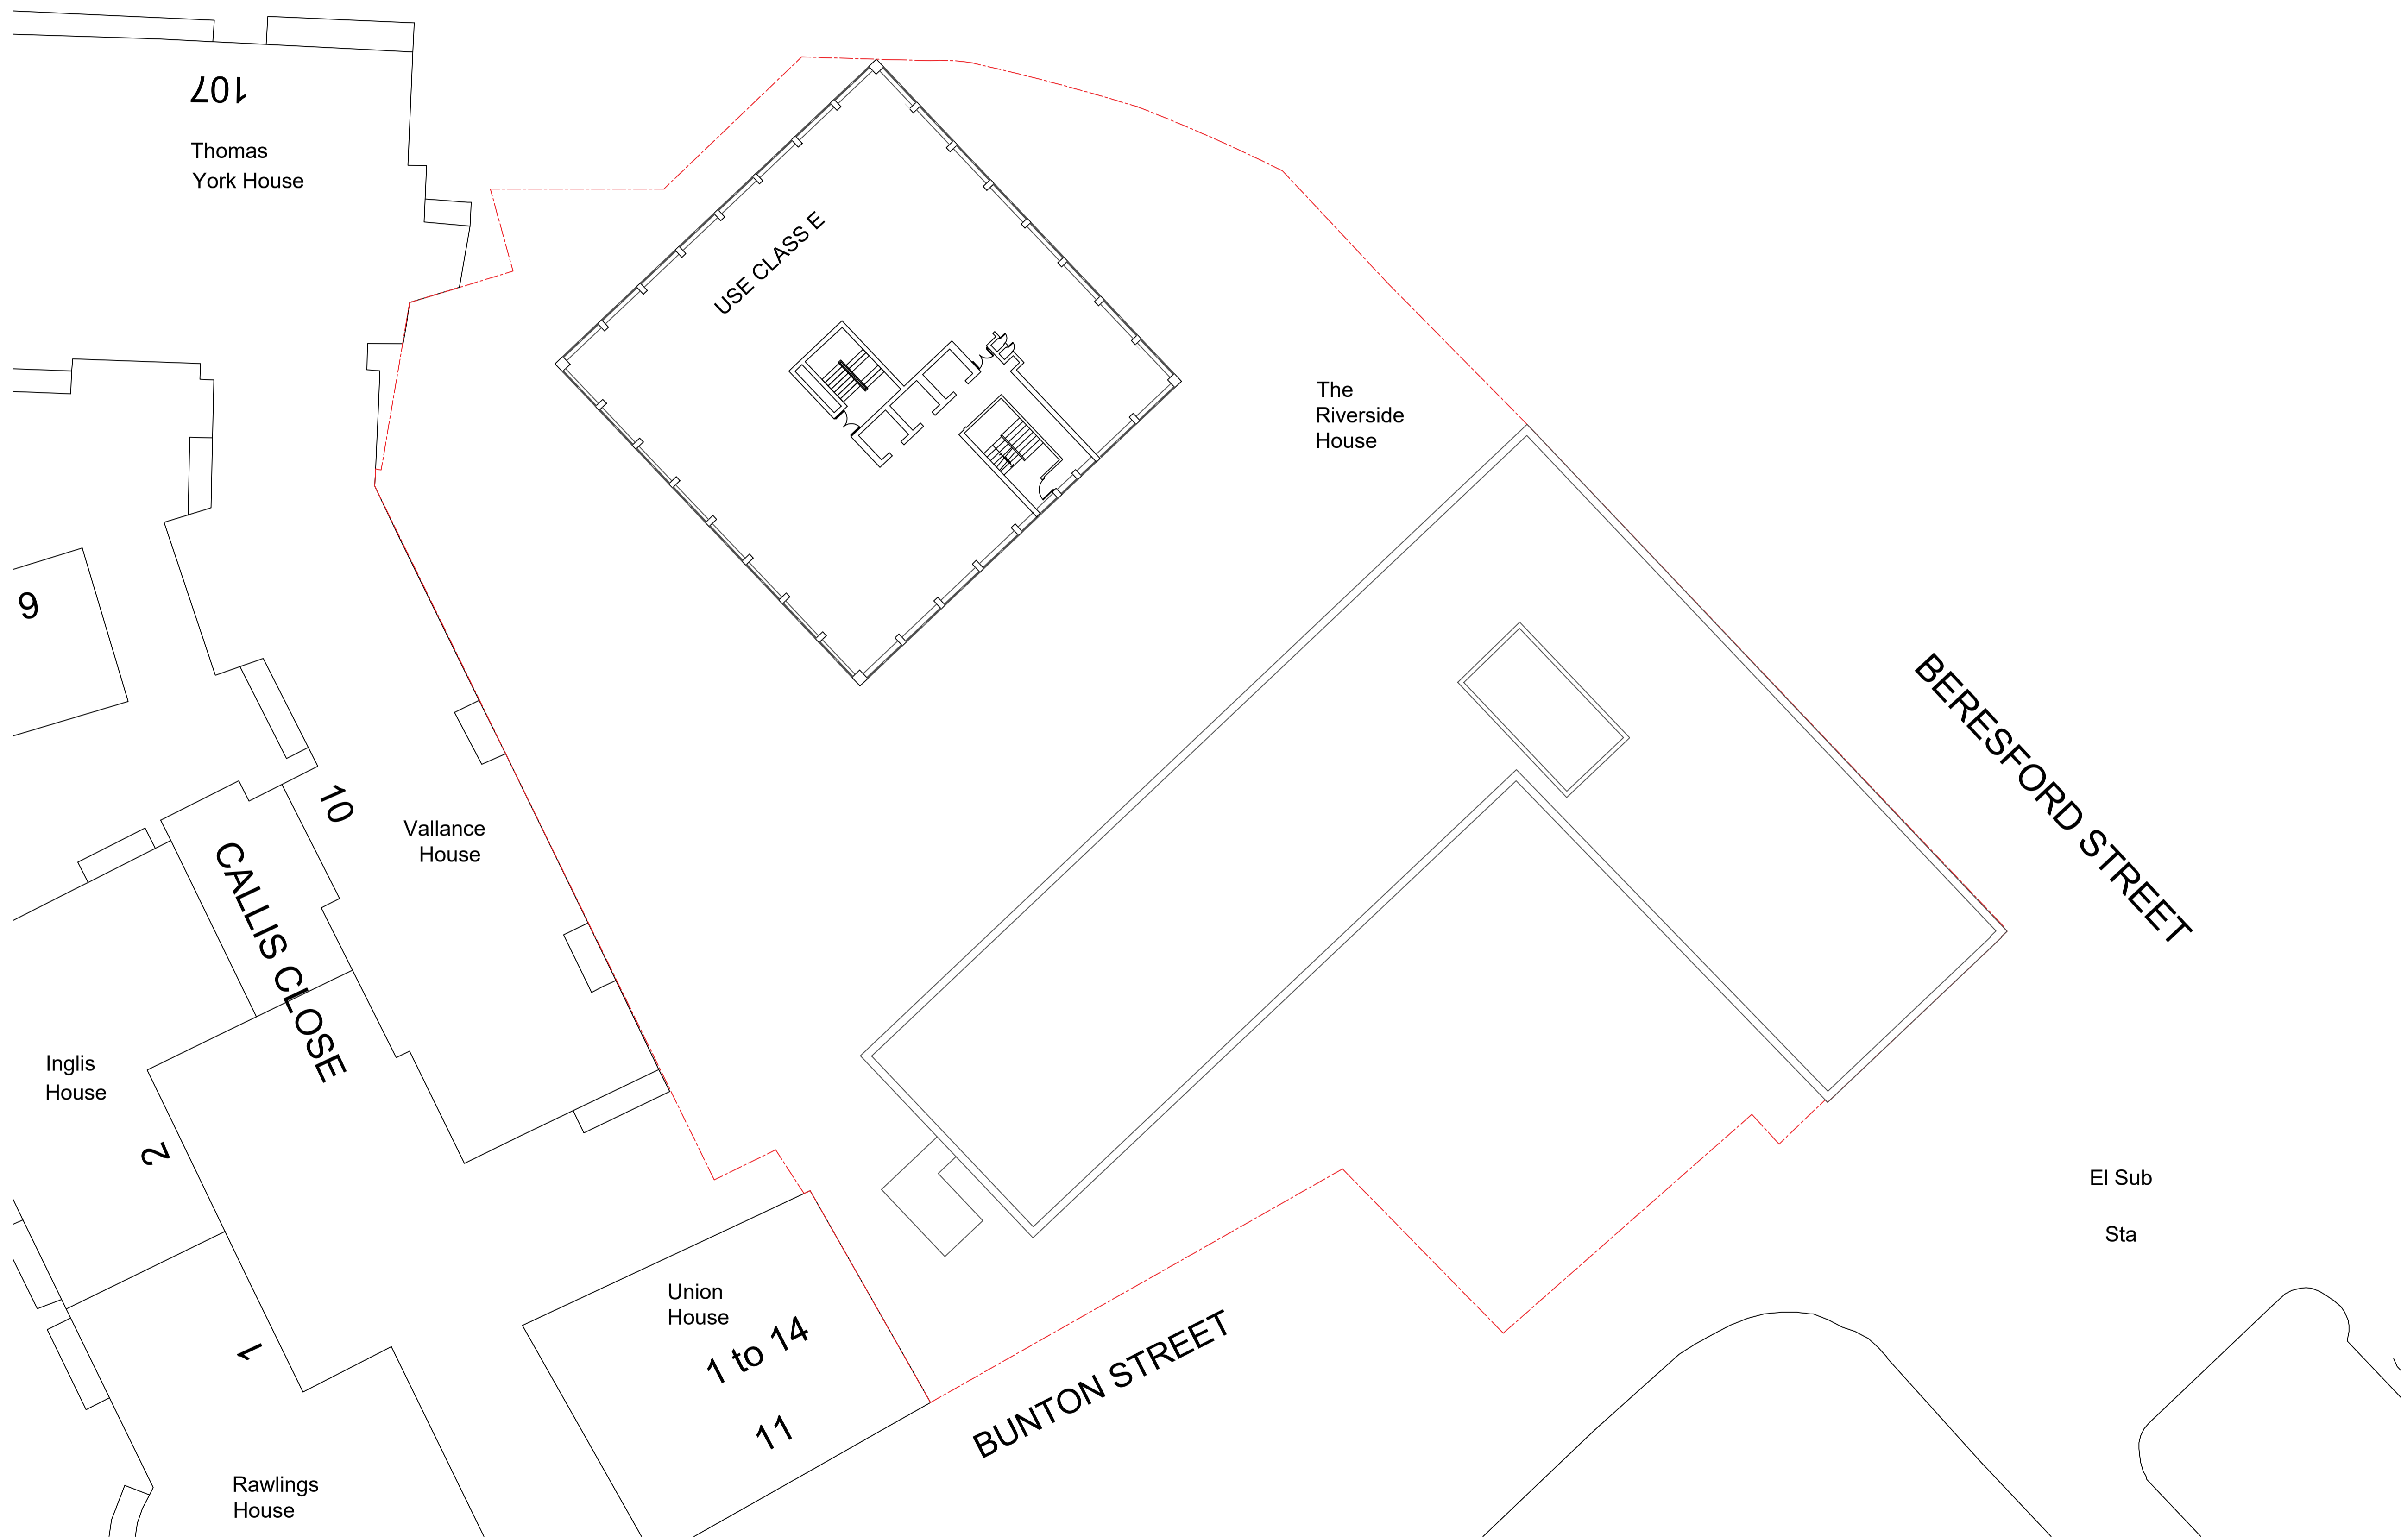

PLANNING

Osel architecture

PROJECT:
RIVERSIDE HOUSE,
BERESFORD ST, WOOLWICH
LONDON SE18 6BU

CLIENT:
MDPL (Woolwich)
LIMITED


DRAWING:
EXISTING
FIFTH FLOOR
PLAN

DRAWING No.: E21-027-EXP005 REV: -

SCALE: 1:200@A1
DRAWN: WTM DATE: 18.06.21

CHECKED: - DATE: -
G.04 | The Record Hall | 16-16A Baldwin's Gardens | London | EC1N 7RJ
Tel: 020 7224 2447

E-mail: admin@oselarch.co.uk Web: www.oselarchitecture.co.uk
©COPYRIGHT EXISTS ON THE DESIGNS AND INFORMATION SHOWN ON THIS DRAWING

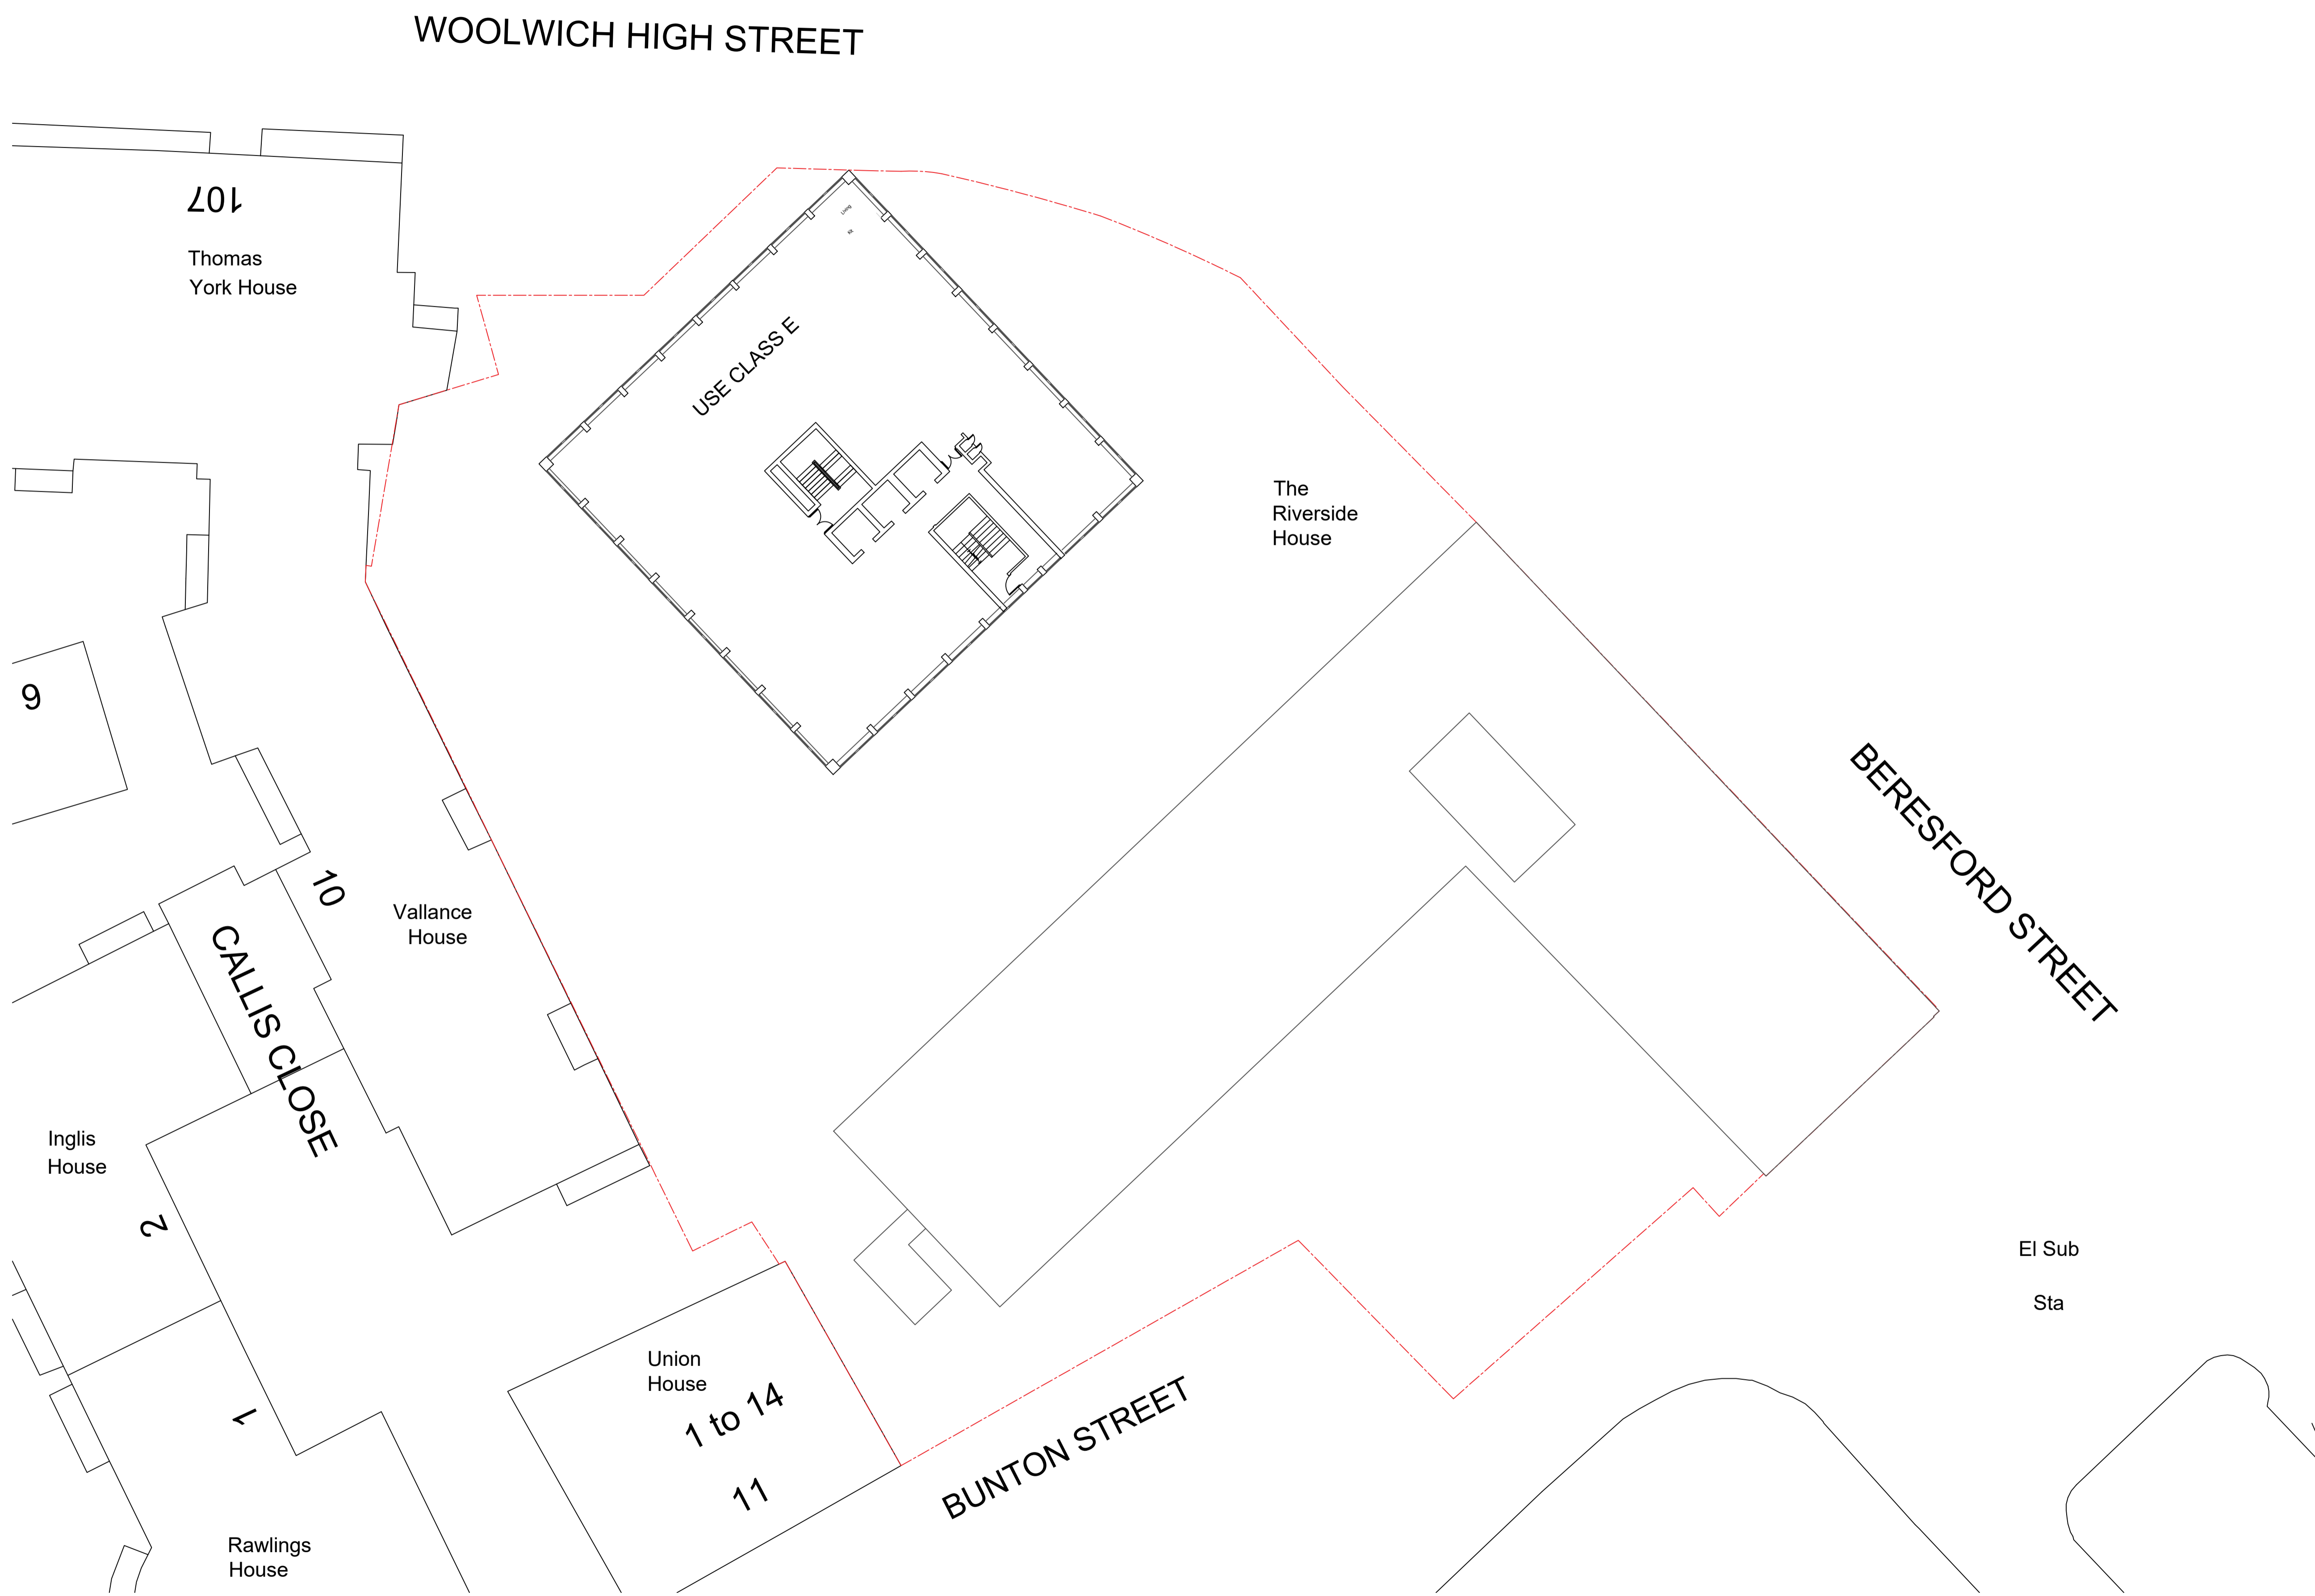

PLANNING

Osel architecture

PROJECT:
RIVERSIDE HOUSE,
BERESFORD ST, WOOLWICH
LONDON SE18 6BU

CLIENT:
MDPL (Woolwich)
LIMITED

DRAWING:
EXISTING
SIXTH FLOOR
PLAN


DRAWING No.: E21-027-EXP006
REV: -

SCALE: 1:200@A1
DRAWN: WTM
DATE: 18.06.21

CHECKED: -
DATE: -

G.04 | The Record Hall | 16-16A Baldwin's Gardens | London | EC1N 7RJ
Tel: 020 7224 2447

06 Sixth Floor Plan
Scale 1:200

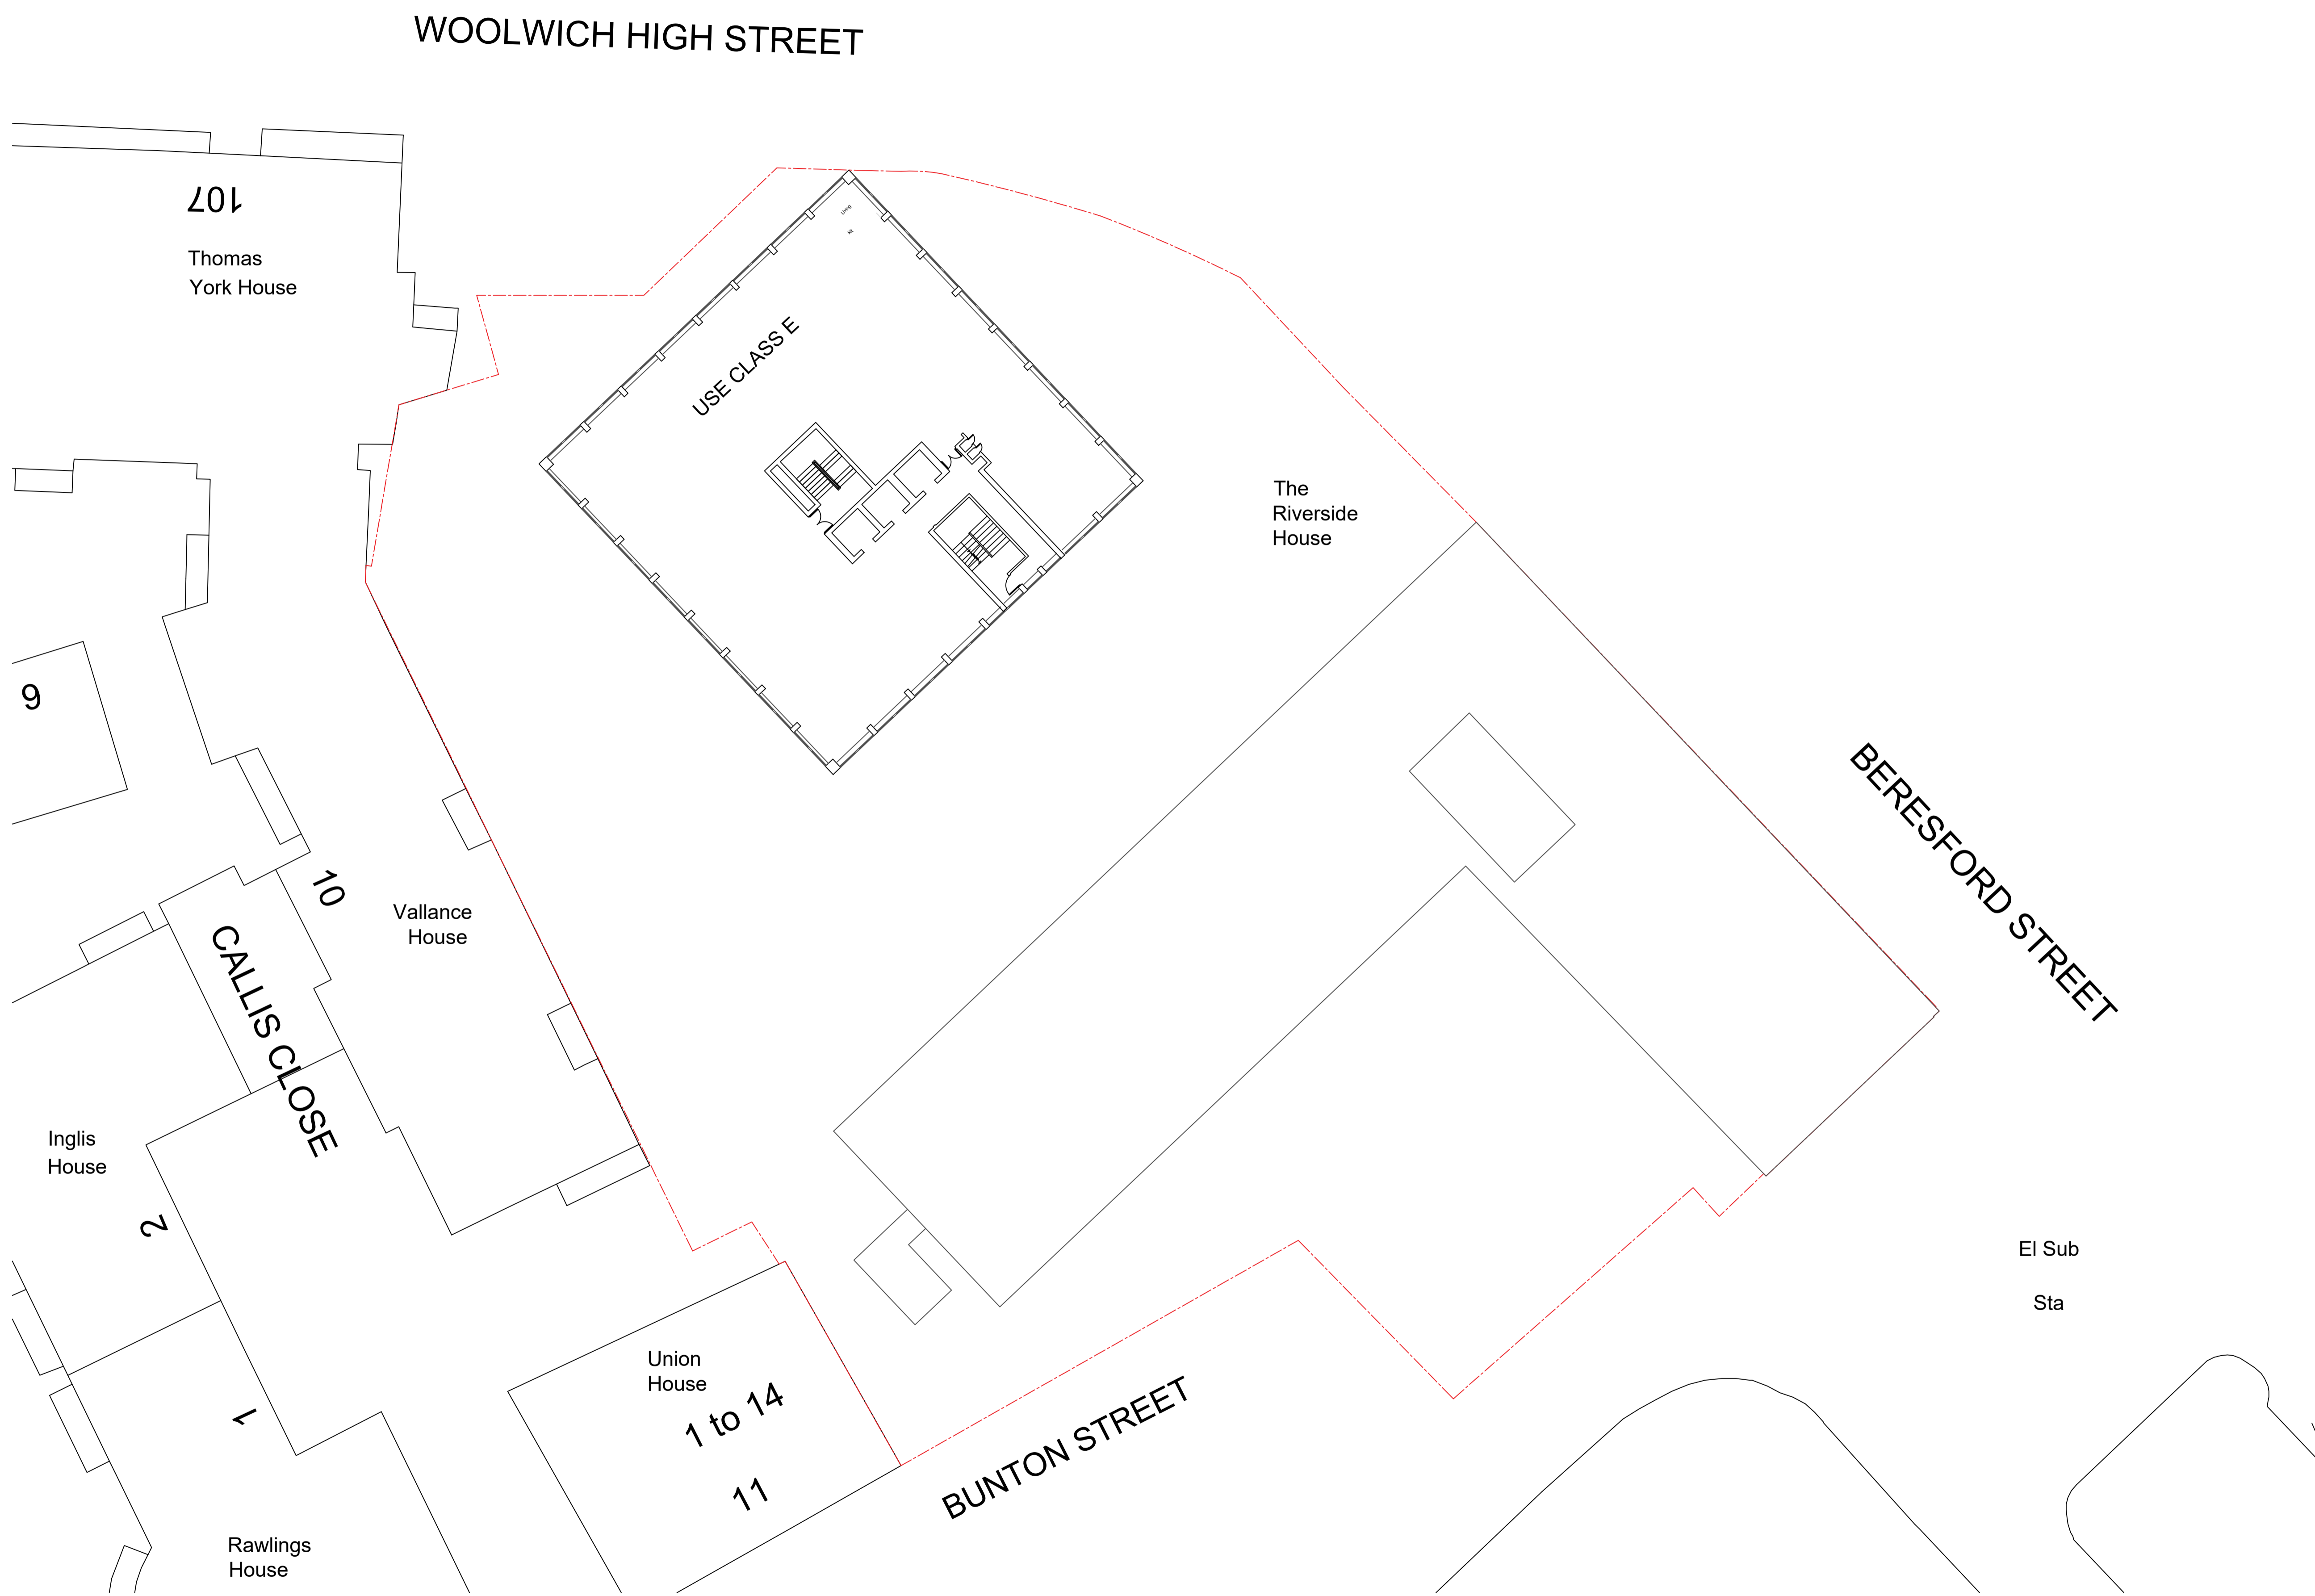

PLANNING

Osel architecture

PROJECT:
RIVERSIDE HOUSE,
BERESFORD ST, WOOLWICH
LONDON SE18 6BU

CLIENT:
MDPL (Woolwich)
LIMITED

DRAWING:
EXISTING
SEVENTH FLOOR
PLAN

DRAWING No.: **E21-027-EXP007** REV: -


SCALE: 1:200@A1

DRAWN: WTM DATE: 18.06.21


CHECKED: - DATE: -

G.04 | The Record Hall | 16-16A Baldwin's Gardens | London | EC1N 7RJ
Tel: 020 7224 2447

07 Seventh Floor Plan
Scale 1:200

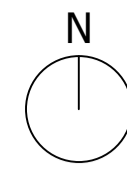

WOOLWICH HIGH STREET

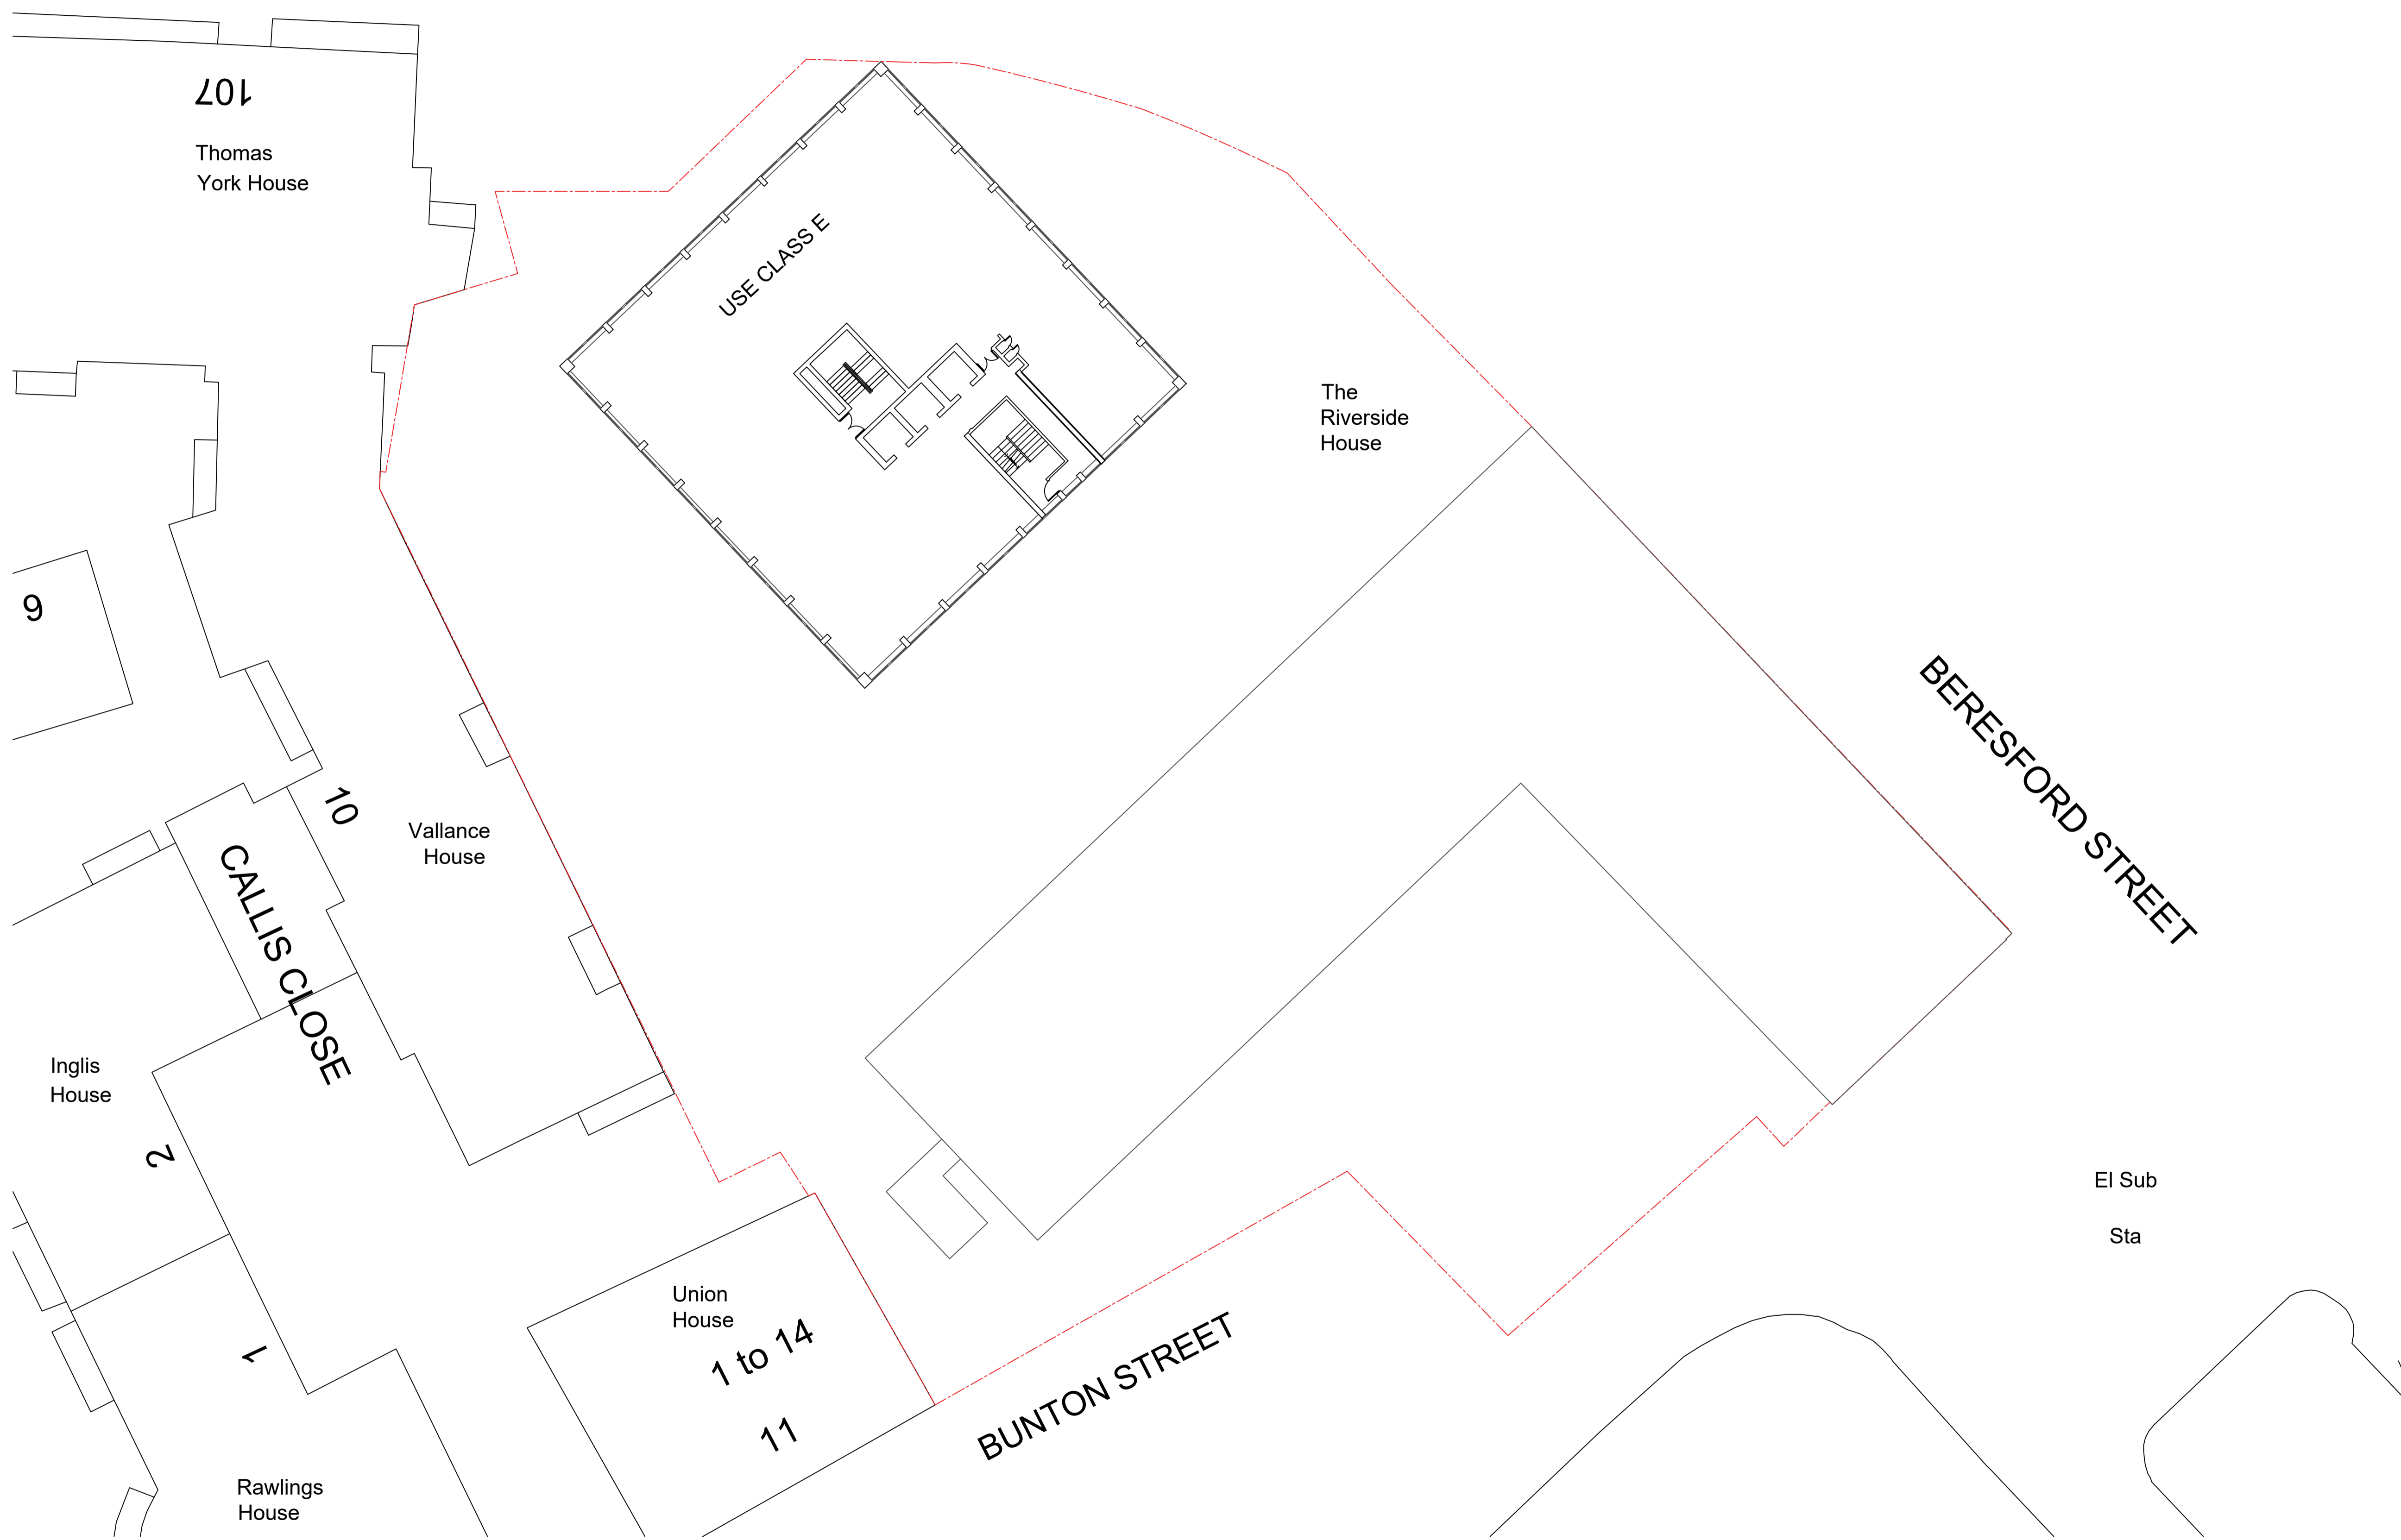

PLANNING

Osel architecture

PROJECT:
RIVERSIDE HOUSE,
BERESFORD ST, WOOLWICH
LONDON SE18 6BU

CLIENT:
MDPL (Woolwich)
LIMITED

DRAWING:
EXISTING
EIGHTH TO THIRTEENTH FLOOR
PLAN


DRAWING No.: E21-027-EXP008 REV: -

SCALE: 1:200@A1
DRAWN: WTM DATE: 18.06.21


CHECKED: - DATE: -
G.04 | The Record Hall | 16-16A Baldwin's Gardens | London | EC1N 7RJ
Tel: 020 7224 2447

E-mail: admin@oselarch.co.uk Web: www.oselarchitecture.co.uk
©COPYRIGHT EXISTS ON THE DESIGNS AND INFORMATION SHOWN ON THIS DRAWING

08 Eighth to Thirteenth Floor Plan
Scale 1:200

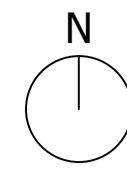

WOOLWICH HIGH STREET

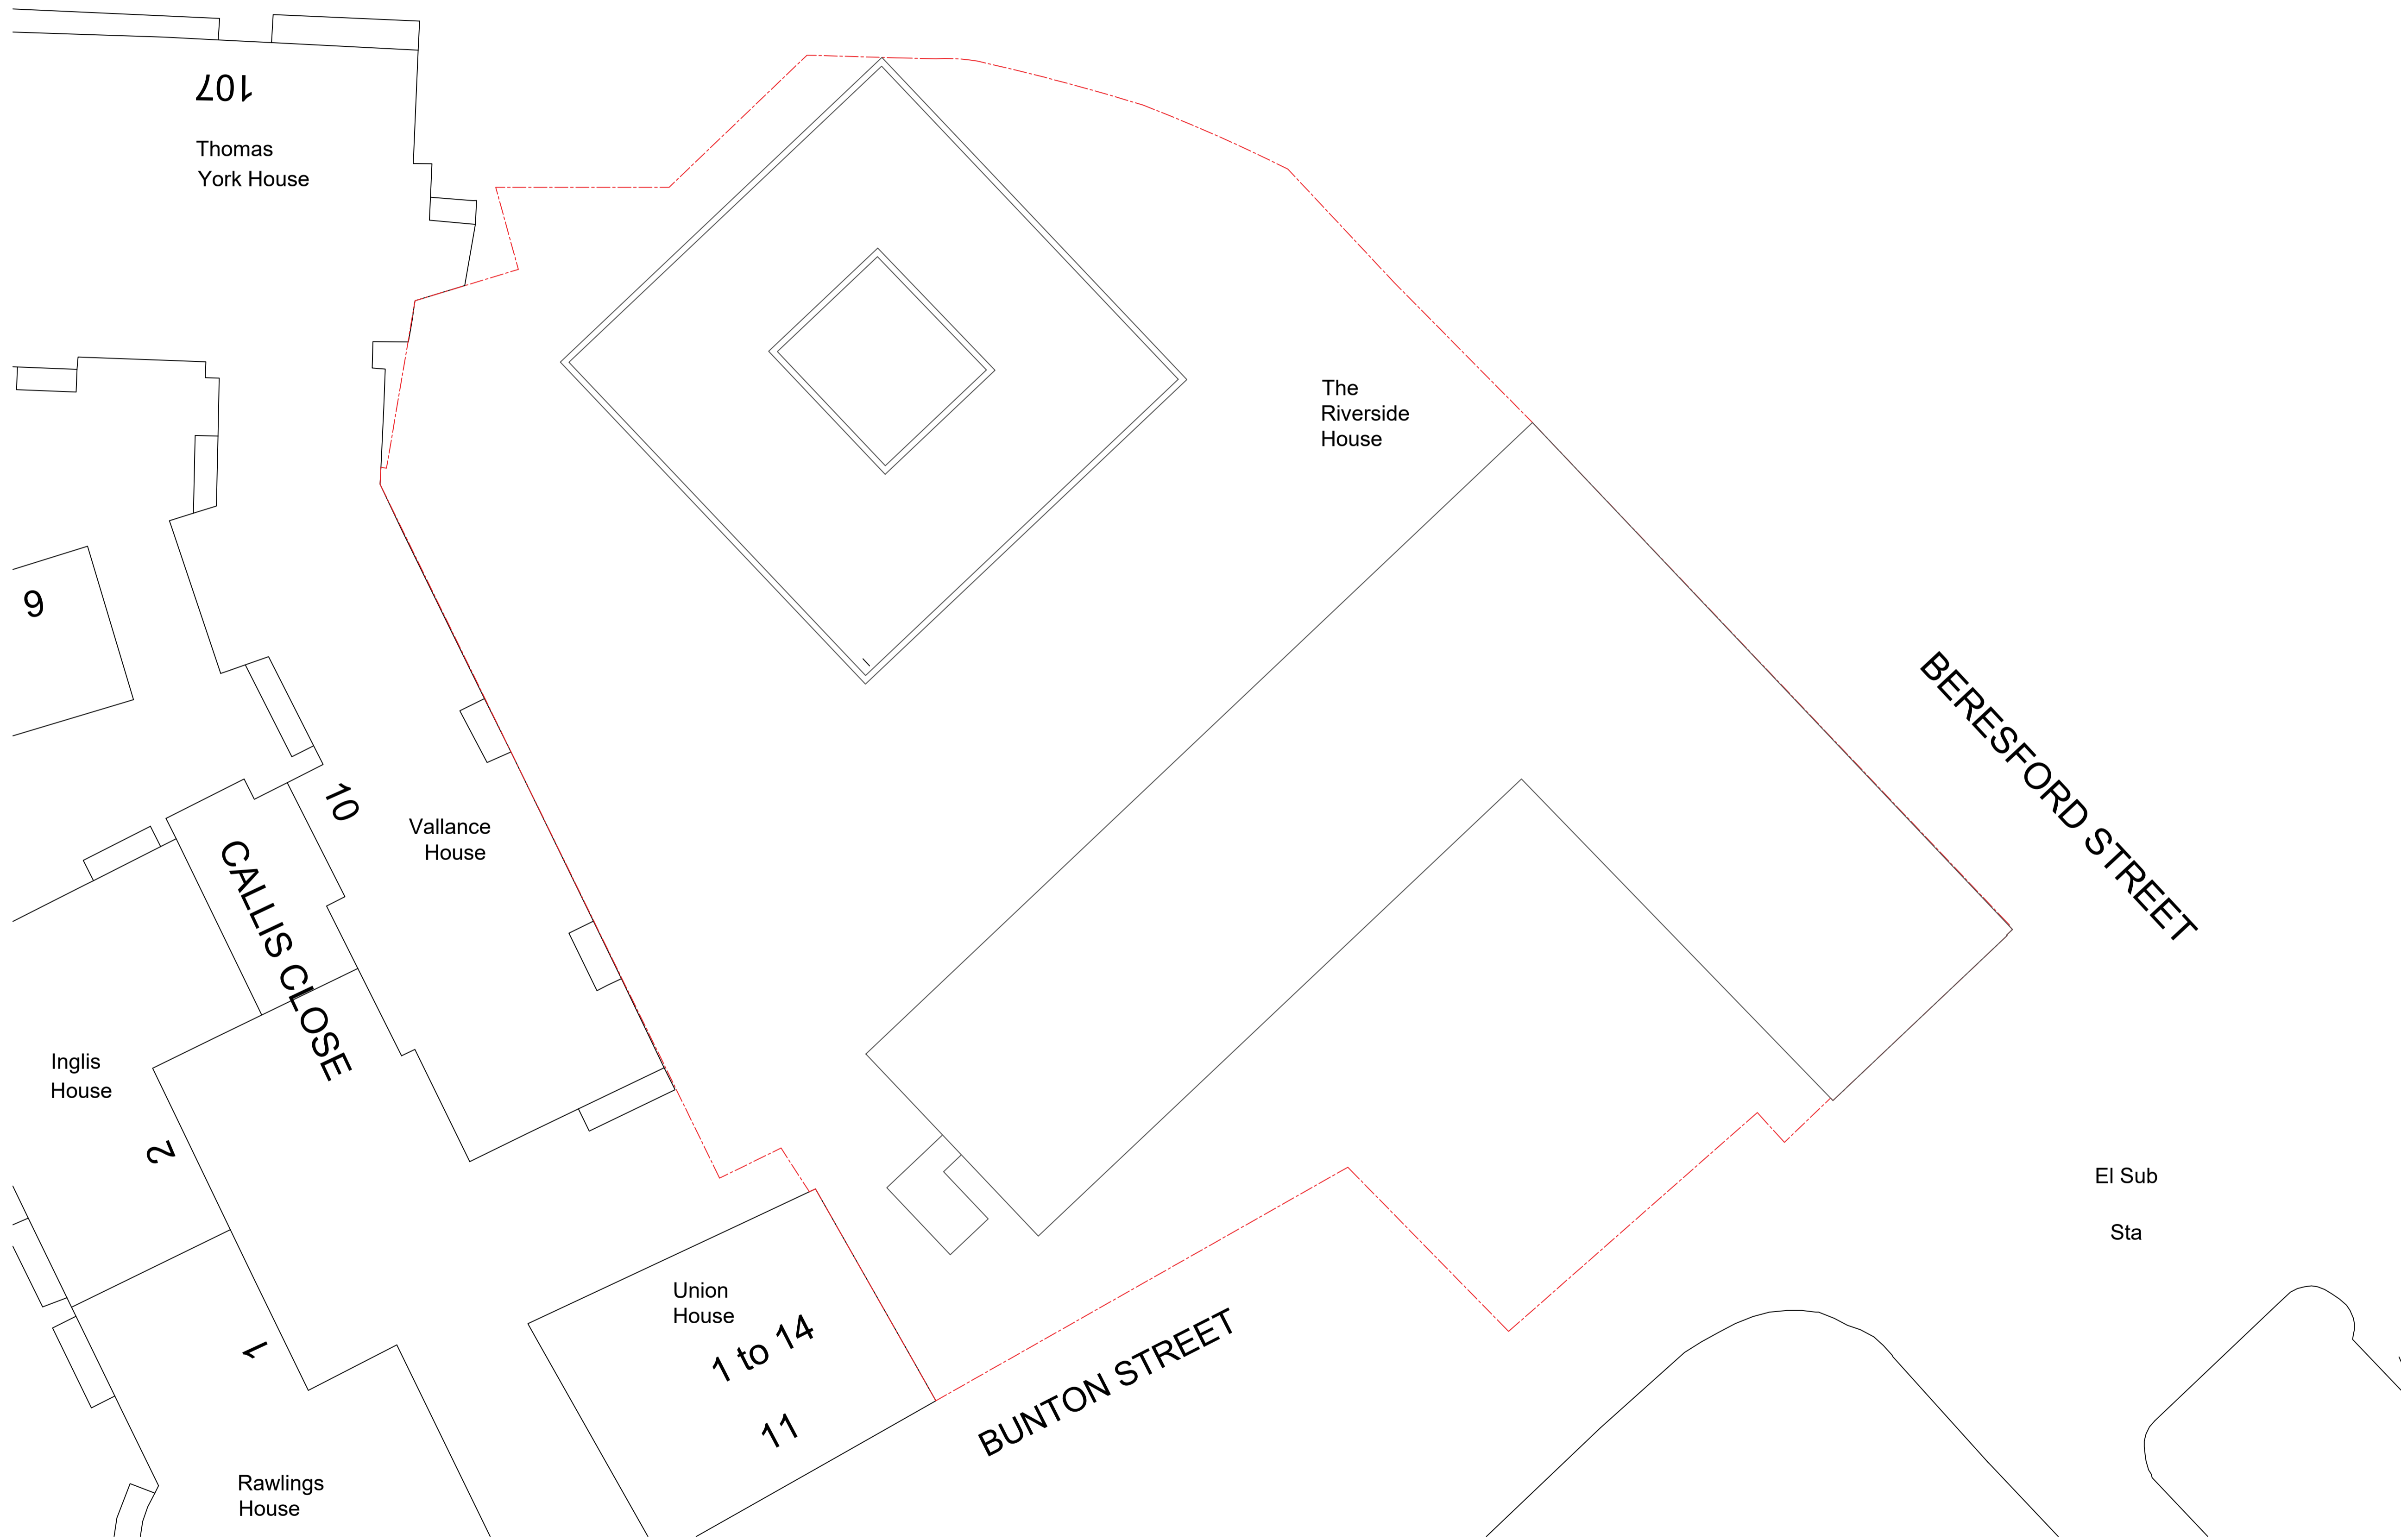

PLANNING

Osel architecture

PROJECT:
RIVERSIDE HOUSE,
BERESFORD ST, WOOLWICH
LONDON SE18 6BU

CLIENT:
MDPL (Woolwich)
LIMITED


DRAWING:
EXISTING
ROOF PLAN

DRAWING No.:
E21-027-EXP009

SCALE: 1:200@A1
DRAWN: WTM
DATE: 18.06.21

CHECKED: -
G.04 | The Record Hall | 16-16A Baldwin's Gardens | London | EC1N 7RJ
Tel: 020 7224 2447

E-mail: admin@oselarch.co.uk Web: www.oselarchitecture.co.uk
©COPYRIGHT EXISTS ON THE DESIGNS AND INFORMATION SHOWN ON THIS DRAWING

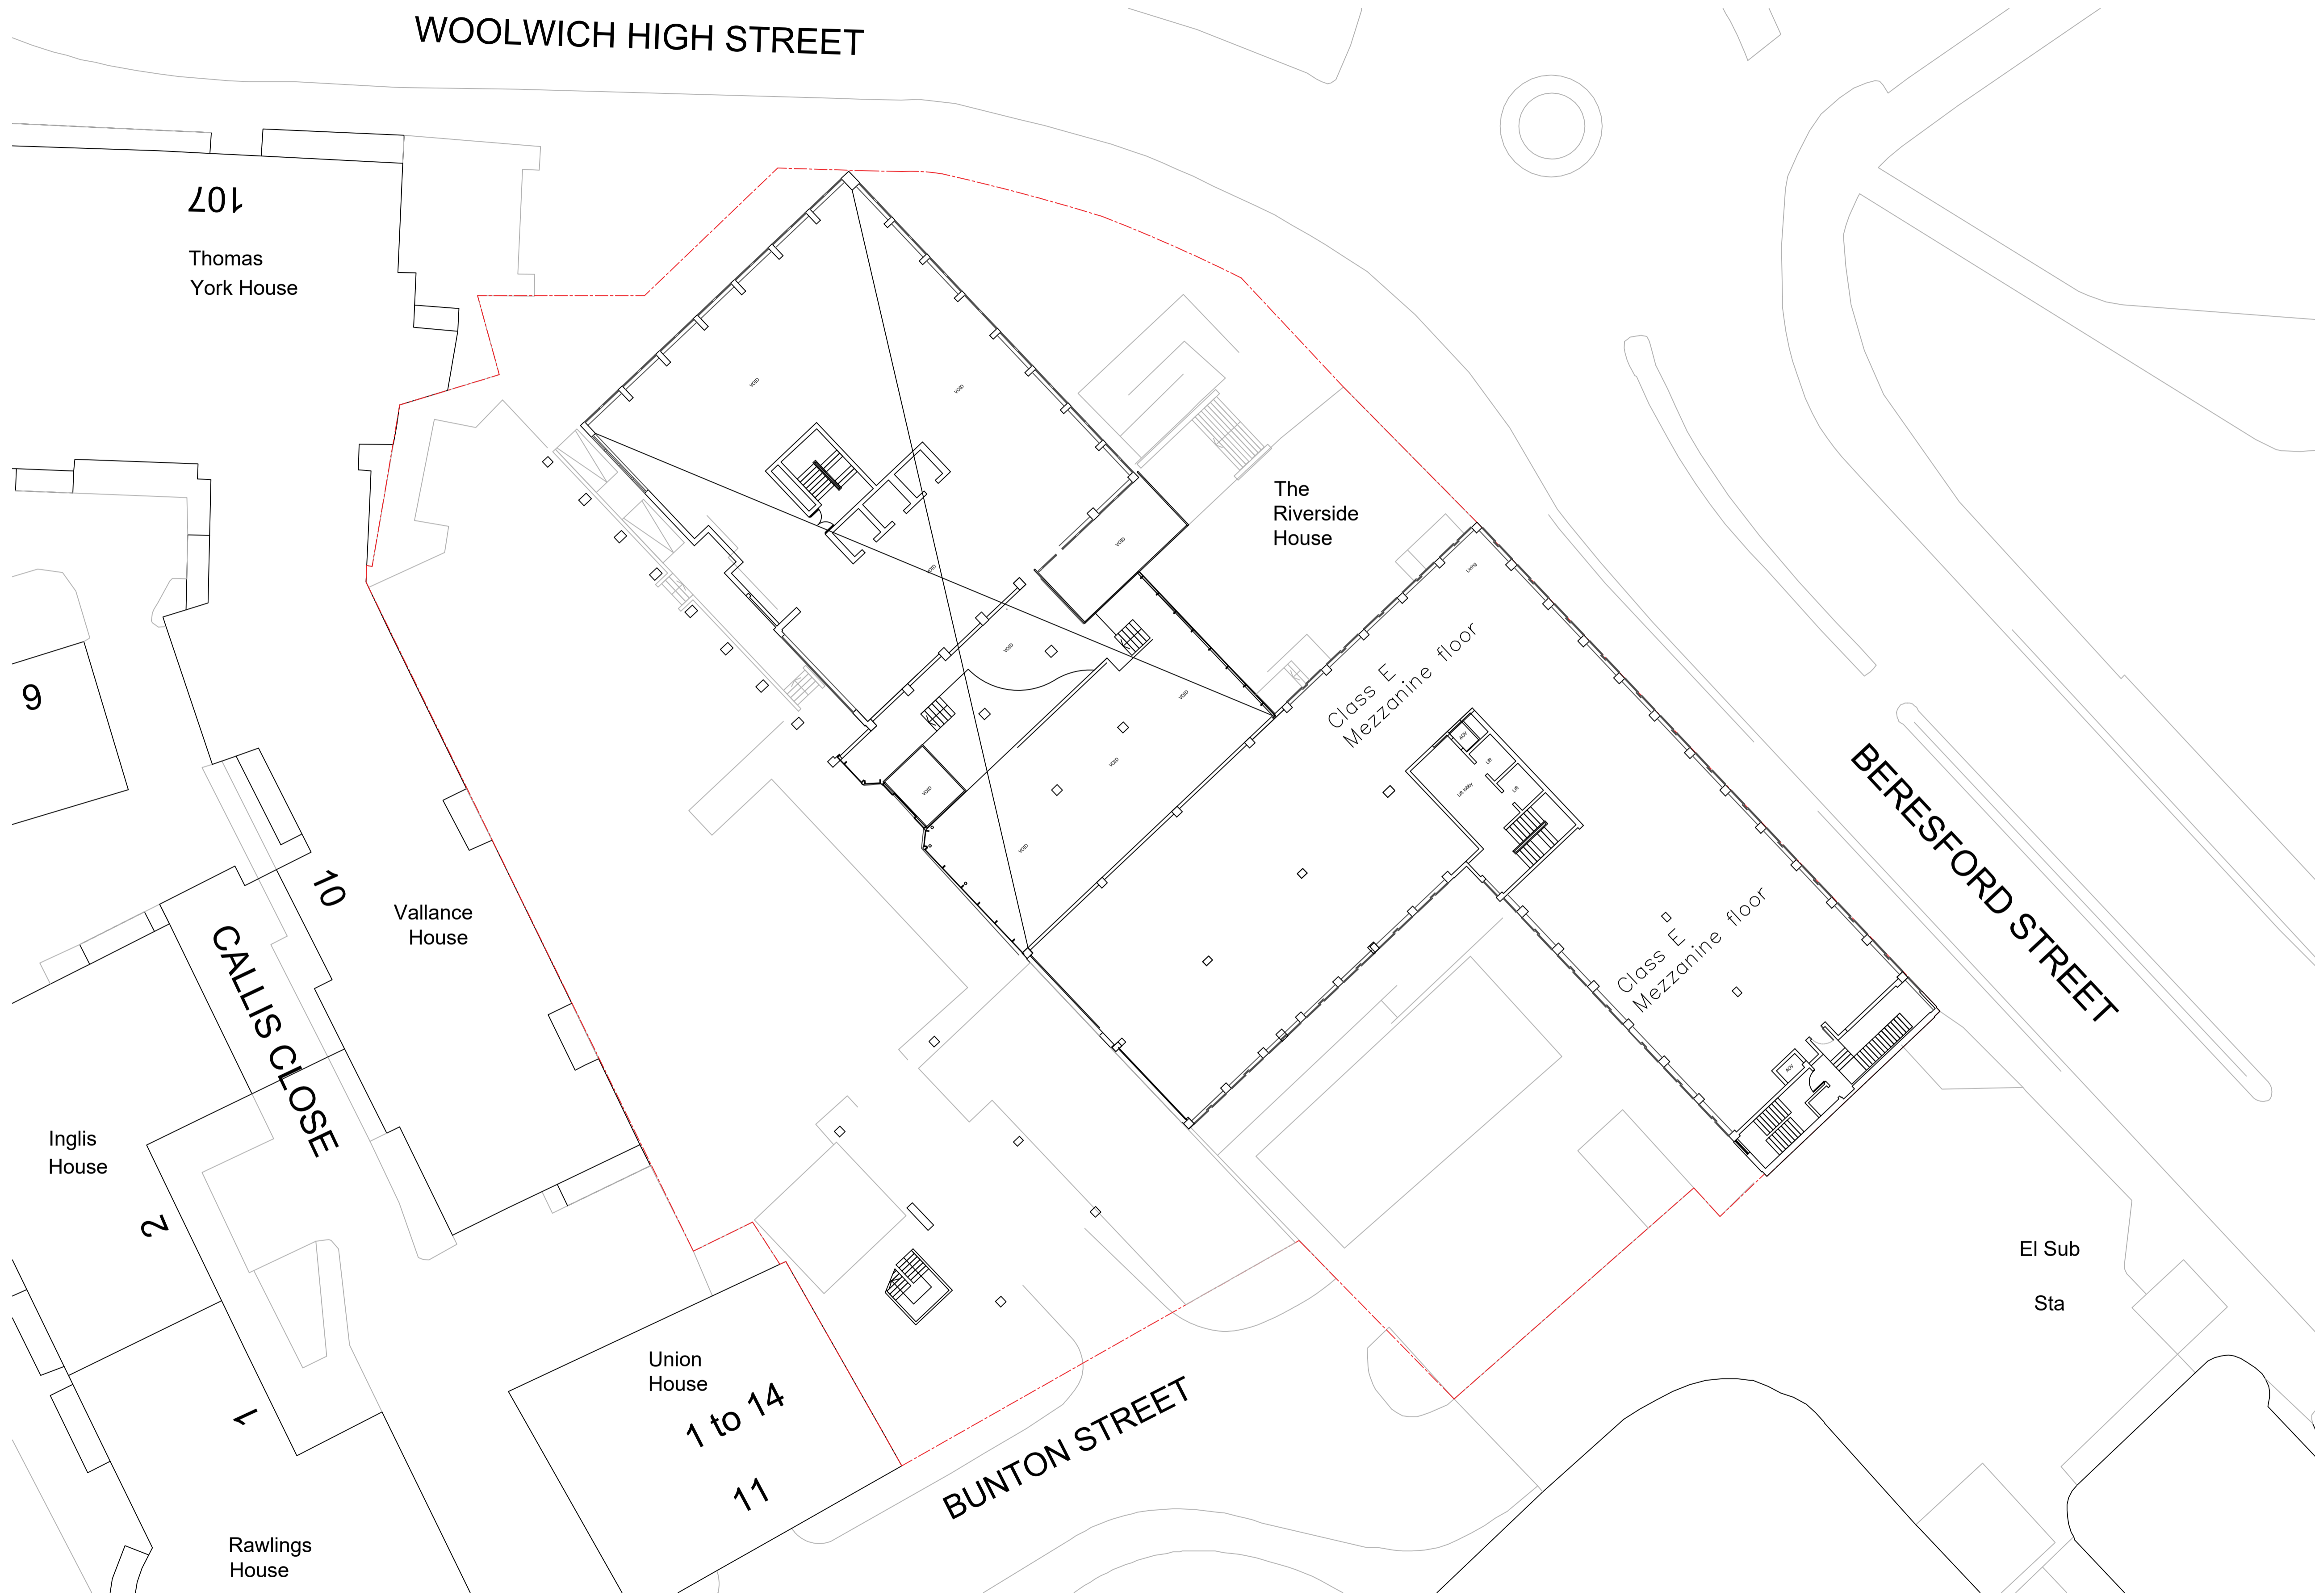

PLANNING

Osel architecture

PROJECT:
RIVERSIDE HOUSE,
BERESFORD ST, WOOLWICH
LONDON SE18 6BU

CLIENT:
MDPL (Woolwich)
LIMITED

DRAWING:
EXISTING
MEZZANINE FLOOR
PLAN

DRAWING No.: **E21-027-EXPMezz** REV: -

SCALE: 1:200@A1

DRAWN: WTM DATE: 18.06.21

CHECKED: - DATE: -

G.04 | The Record Hall | 16-16A Baldwin's Gardens | London | EC1N 7RJ
Tel: 020 7224 2447

M Mezzanine Floor Plan
Scale 1:200



1 North East Elevation



2 South West Elevation



PLANNING

Osel architecture


RIVERSIDE HOUSE,
 BERESFORD ST, WOOLWICH
 LONDON SE18 6BU

MOPL (Woolwich)
 LIMITED


PERMITTED DEVELOPMENT
 SOUTH WEST & NORTH EAST ELEVATION

E21-027-EXE001 P1


1:200BA1
 AA 06.07.21

 

1 South East Elevation

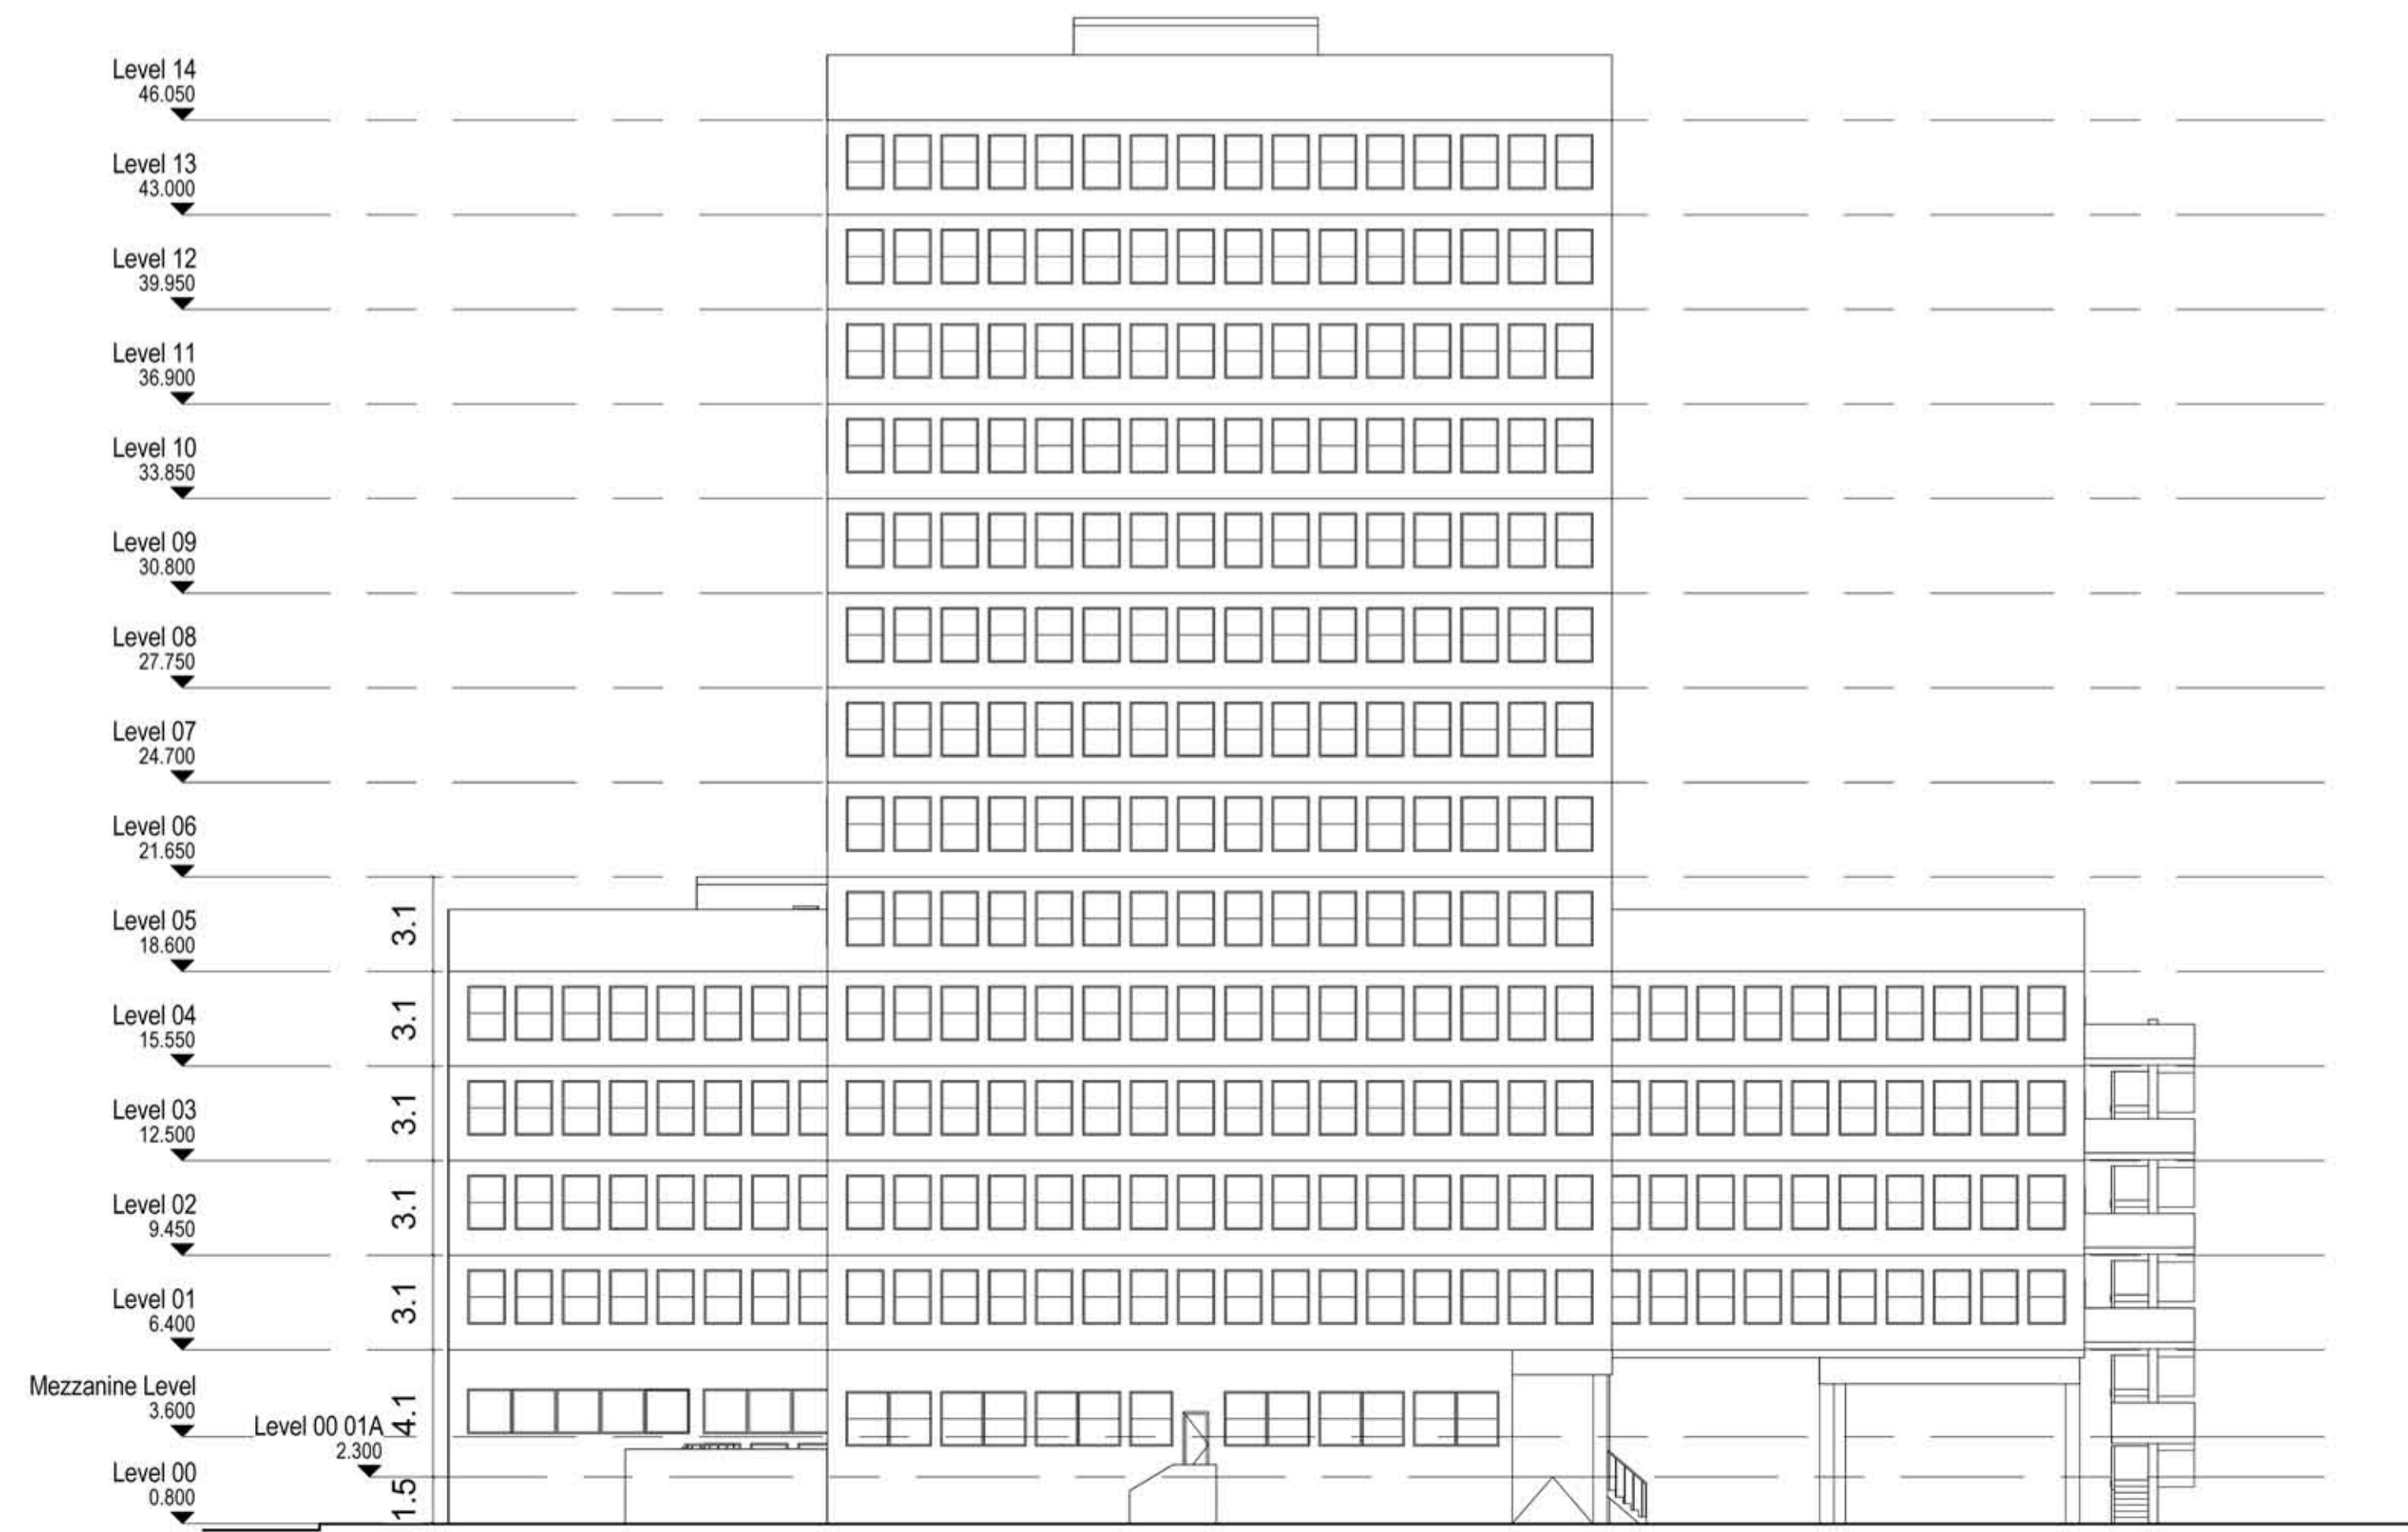

2 North West Elevation
SCALE

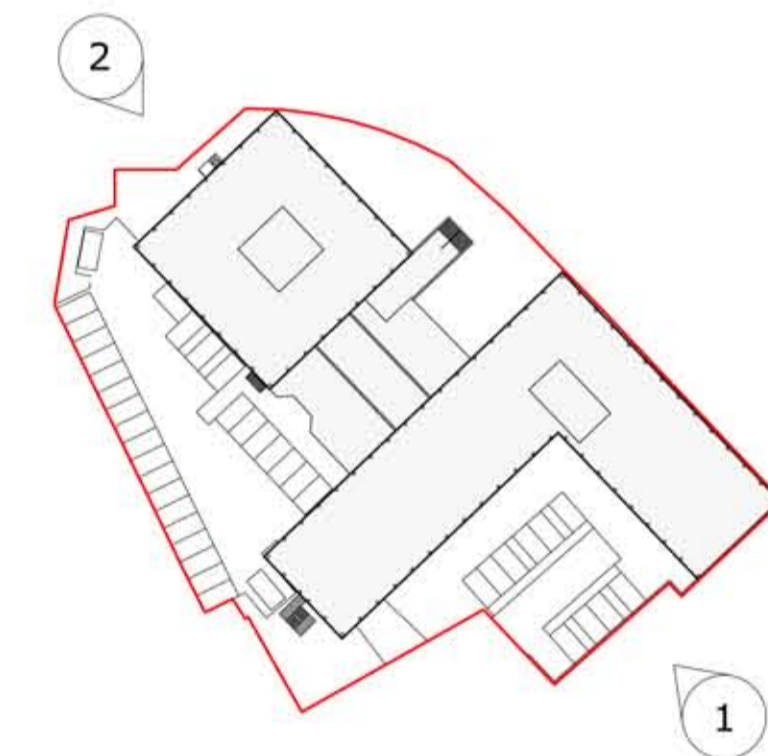

PLANNING

Osel architecture

PROJECT: RIVERSIDE HOUSE, BERESFORD ST, WOOLWICH LONDON SE18 6BU

CLIENT: MDPL (Woolwich) LIMITED

DRAWING: PERMITTED DEVELOPMENT NORTH WEST & SOUTH EAST ELEVATION

DRAWING No.: E21-027-EXE002 REV: P1

SCALE: 1:200@A1

DRAWN: AA DATE: 06.07.21

CHECKED: - DATE: -

G.04 | The Record Hall | 16-16A Baldwin's Gardens | London | EC1N 7RU
Tel: 020 7224 2447

E-mail: admin@oselarch.co.uk Web: www.oselarchitecture.co.uk
©COPYRIGHT EXISTS ON THE DESIGNS AND INFORMATION SHOWN ON THIS DRAWING