



SCALE 1:500 0m 5m 10m 20m 30m 40m 50m
 SCALE 1:1 0m 10mm 20mm 40mm 60mm 80mm 100mm
 SCALE 1:1250 0m 10m 20m 50m 70m 100m
 SCALE 1:1 0m 10mm 20mm 40mm 60mm 80mm

 


THE CONTRACTOR MUST VERIFY ALL DIMENSIONS ON SITE BEFORE MAKING SHOP DRAWINGS OR COMMENCING WORK OF ANY KIND. NO DIMENSIONS TO BE SCALED FROM THIS DRAWING.

REV. DATE REVISION

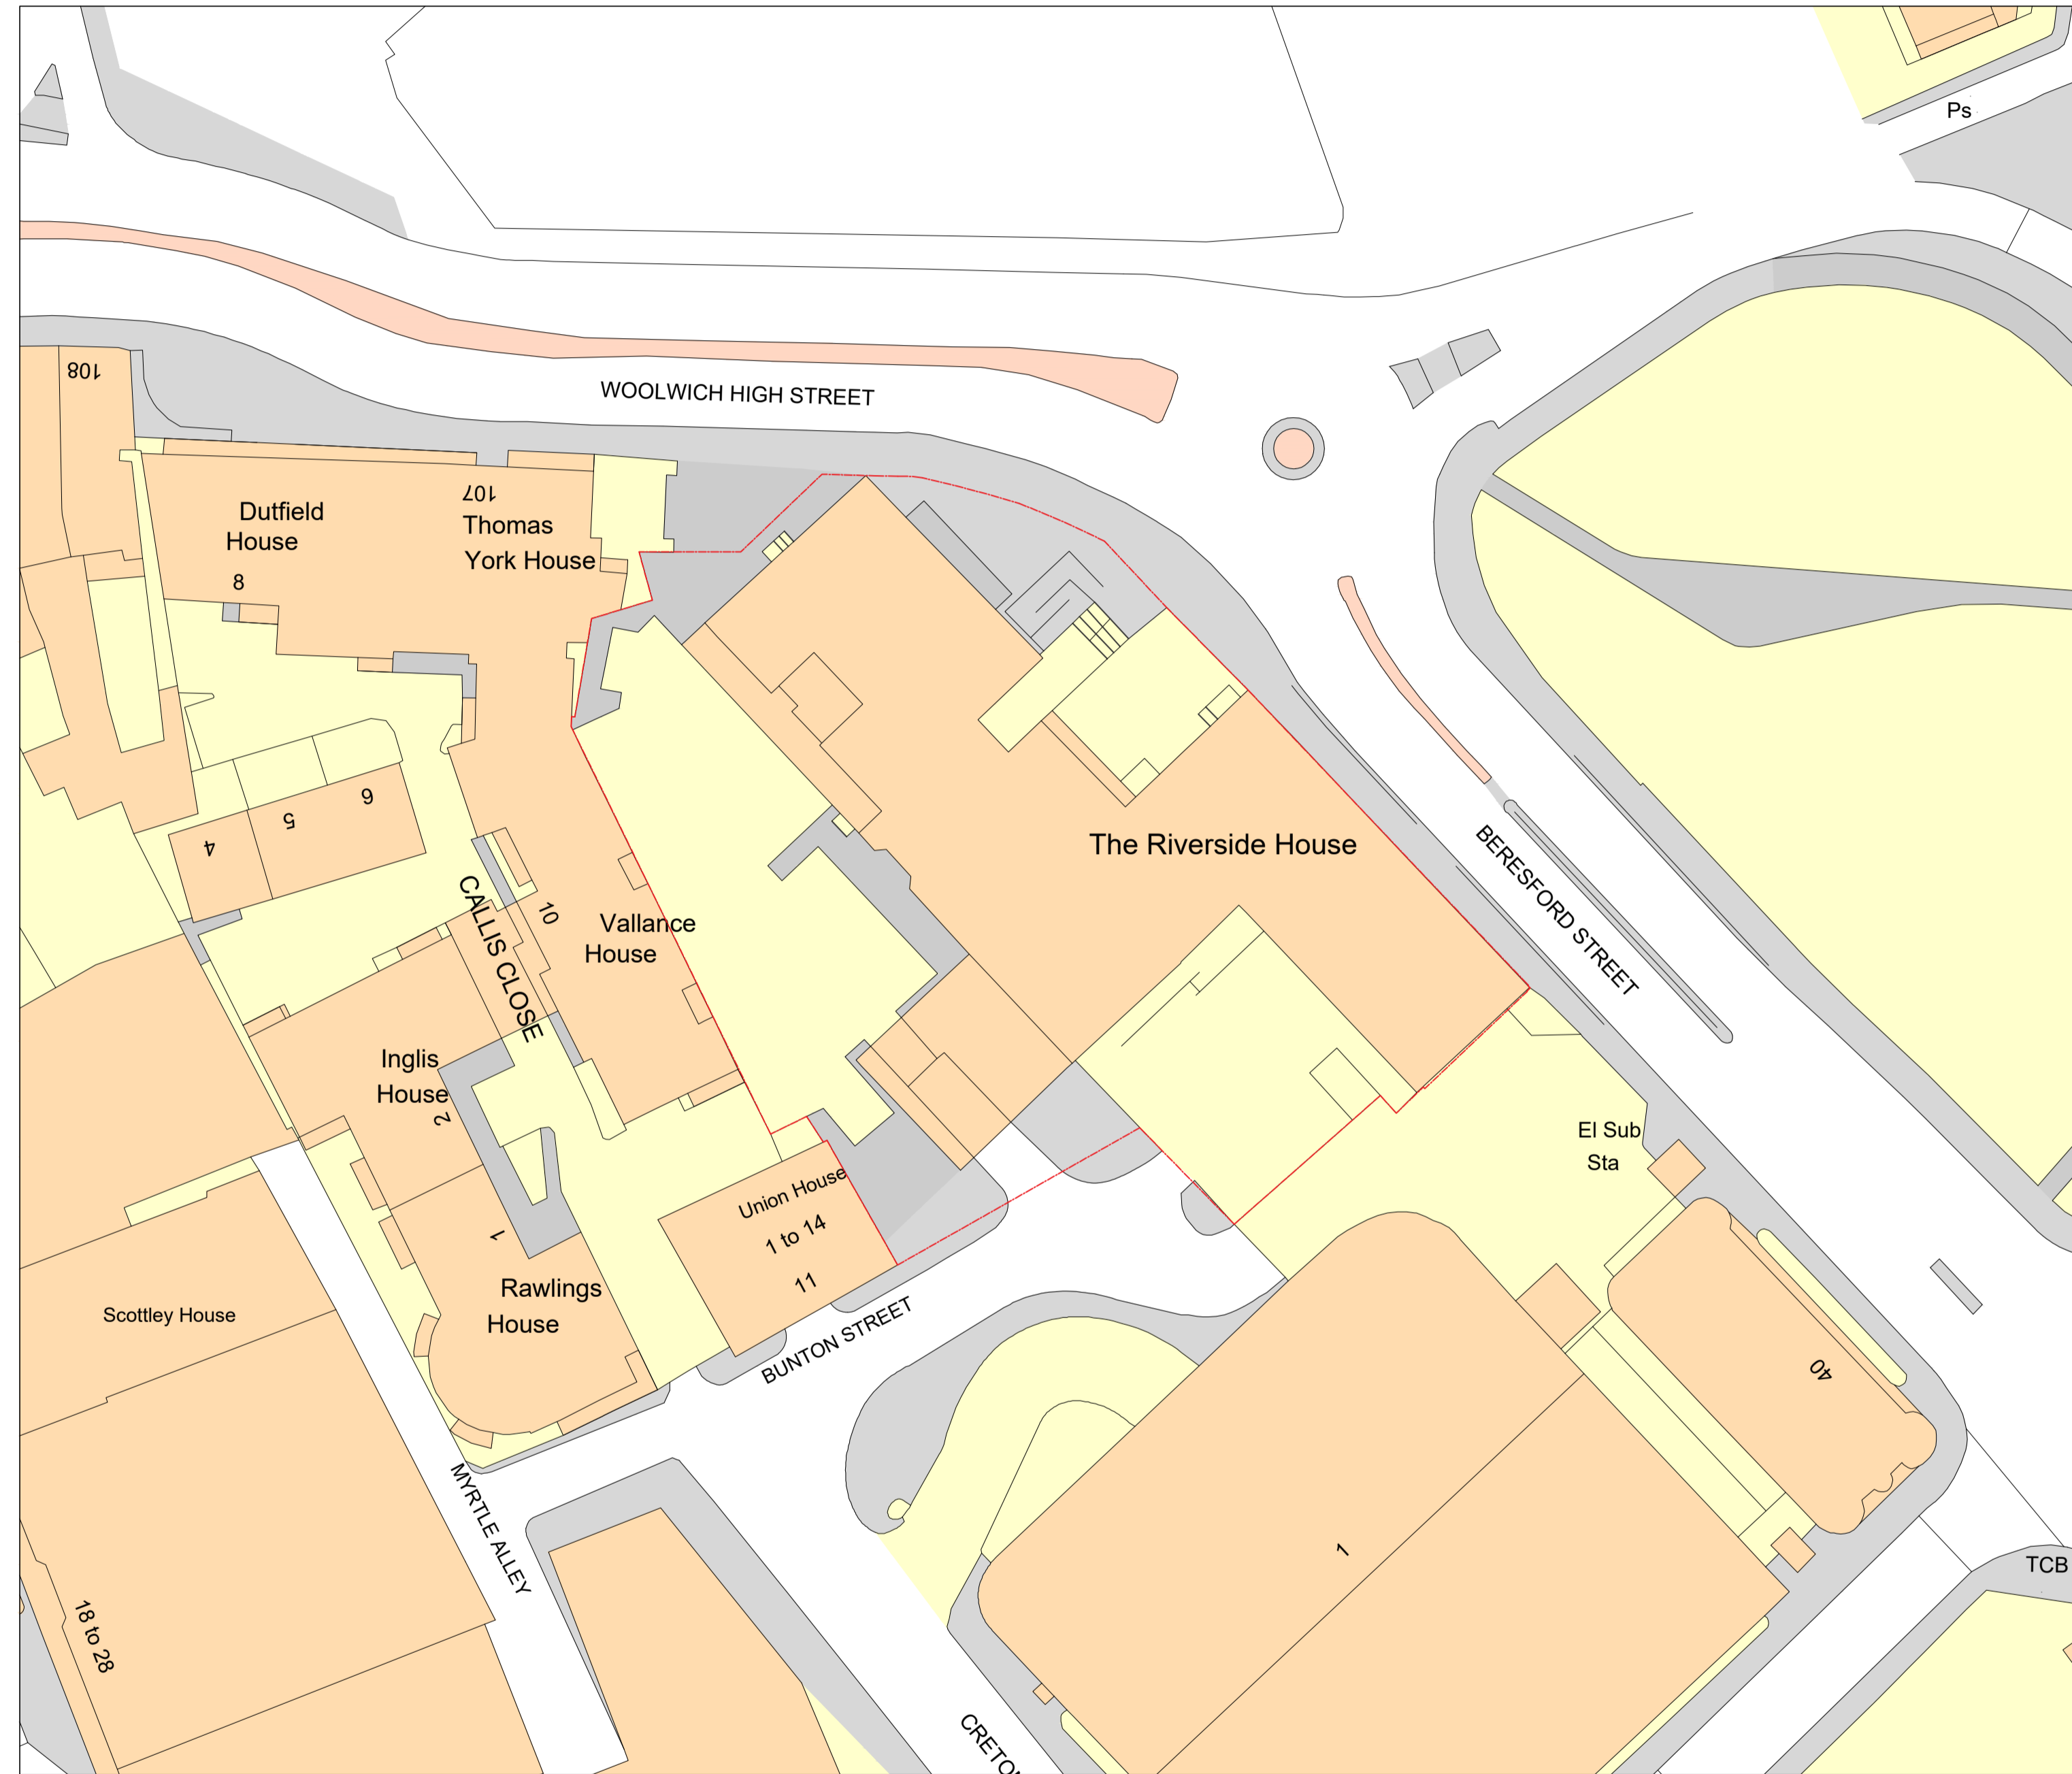

Ordnance Survey, (c) Crown Copyright 2021. All rights reserved. Licence number 100022432

1 Site Plan
 Scale 1:500

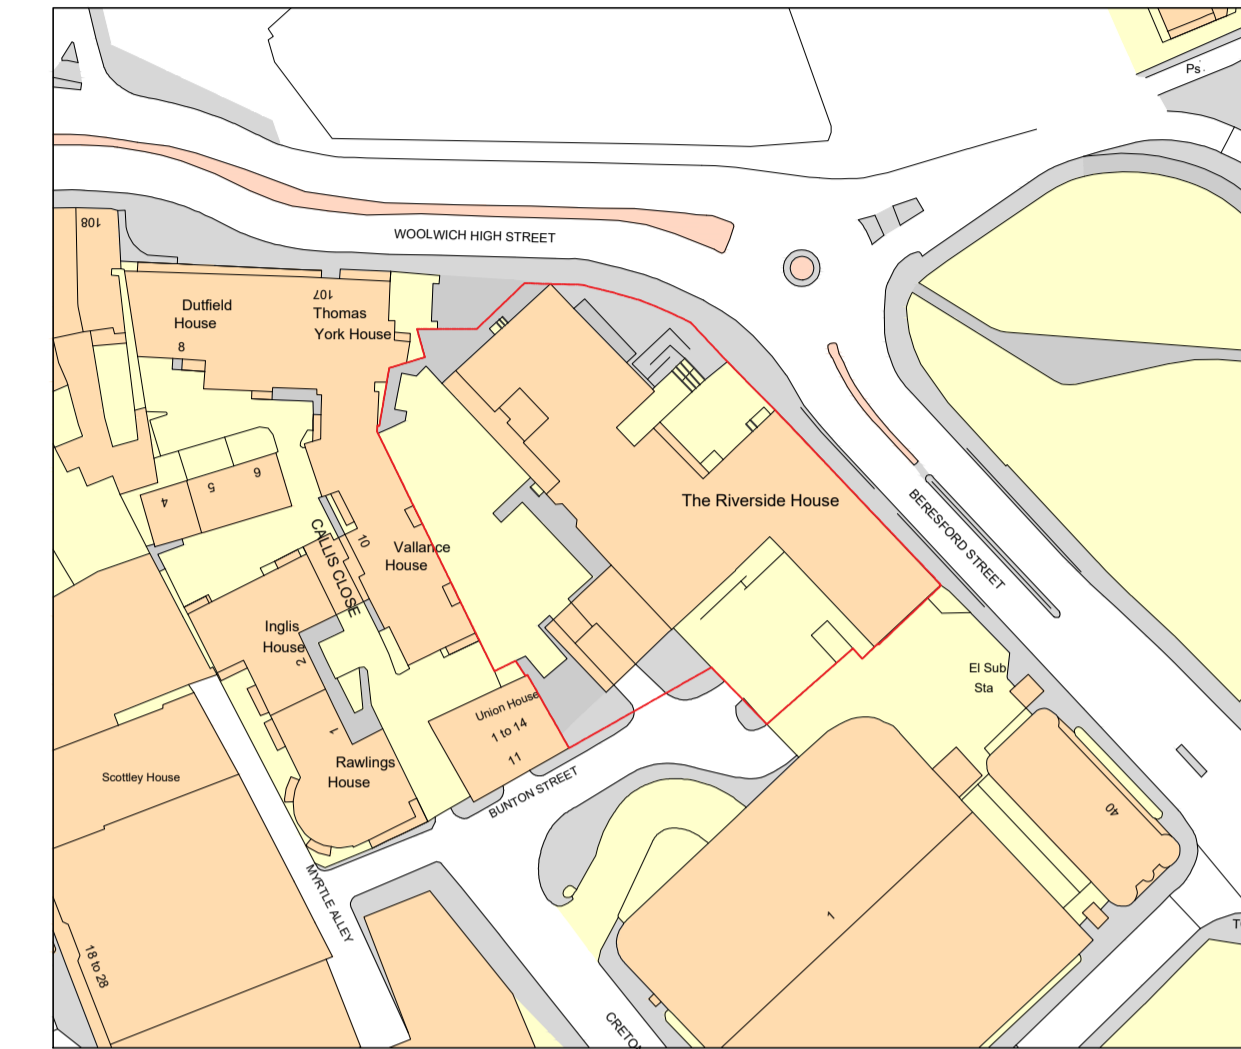

Ordnance Survey, (c) Crown Copyright 2021. All rights reserved. Licence number 100022432

2 Location Plan
 Scale 1:1250

Site Area:

Total = 0.43 hectares (4,315sqm)

PLANNING

Osel architecture

PROJECT:
 RIVERSIDE HOUSE,
 BERESFORD ST, WOOLWICH
 LONDON SE18 6BU

CLIENT:
 MDPL (Woolwich)
 LIMITED

DRAWING:
 LOCATION PLAN
 &
 SITE PLAN

DRAWING No.: REV:
E21-027-S100 -

SCALE: 1:500 and 1:1250 @A1

DRAWN: WTM DATE: 18.06.21

CHECKED: - DATE: -

G.04 | The Record Hall | 16-16A Baldwin's Gardens | London | EC1N 7RJ
 Tel: 020 7224 2447

E-mail: admin@oselarch.co.uk Web: www.oselarchitecture.co.uk
 ©COPYRIGHT EXISTS ON THE DESIGNS AND INFORMATION SHOWN ON THIS DRAWING