


EXISTING ———
 PROPOSED ———

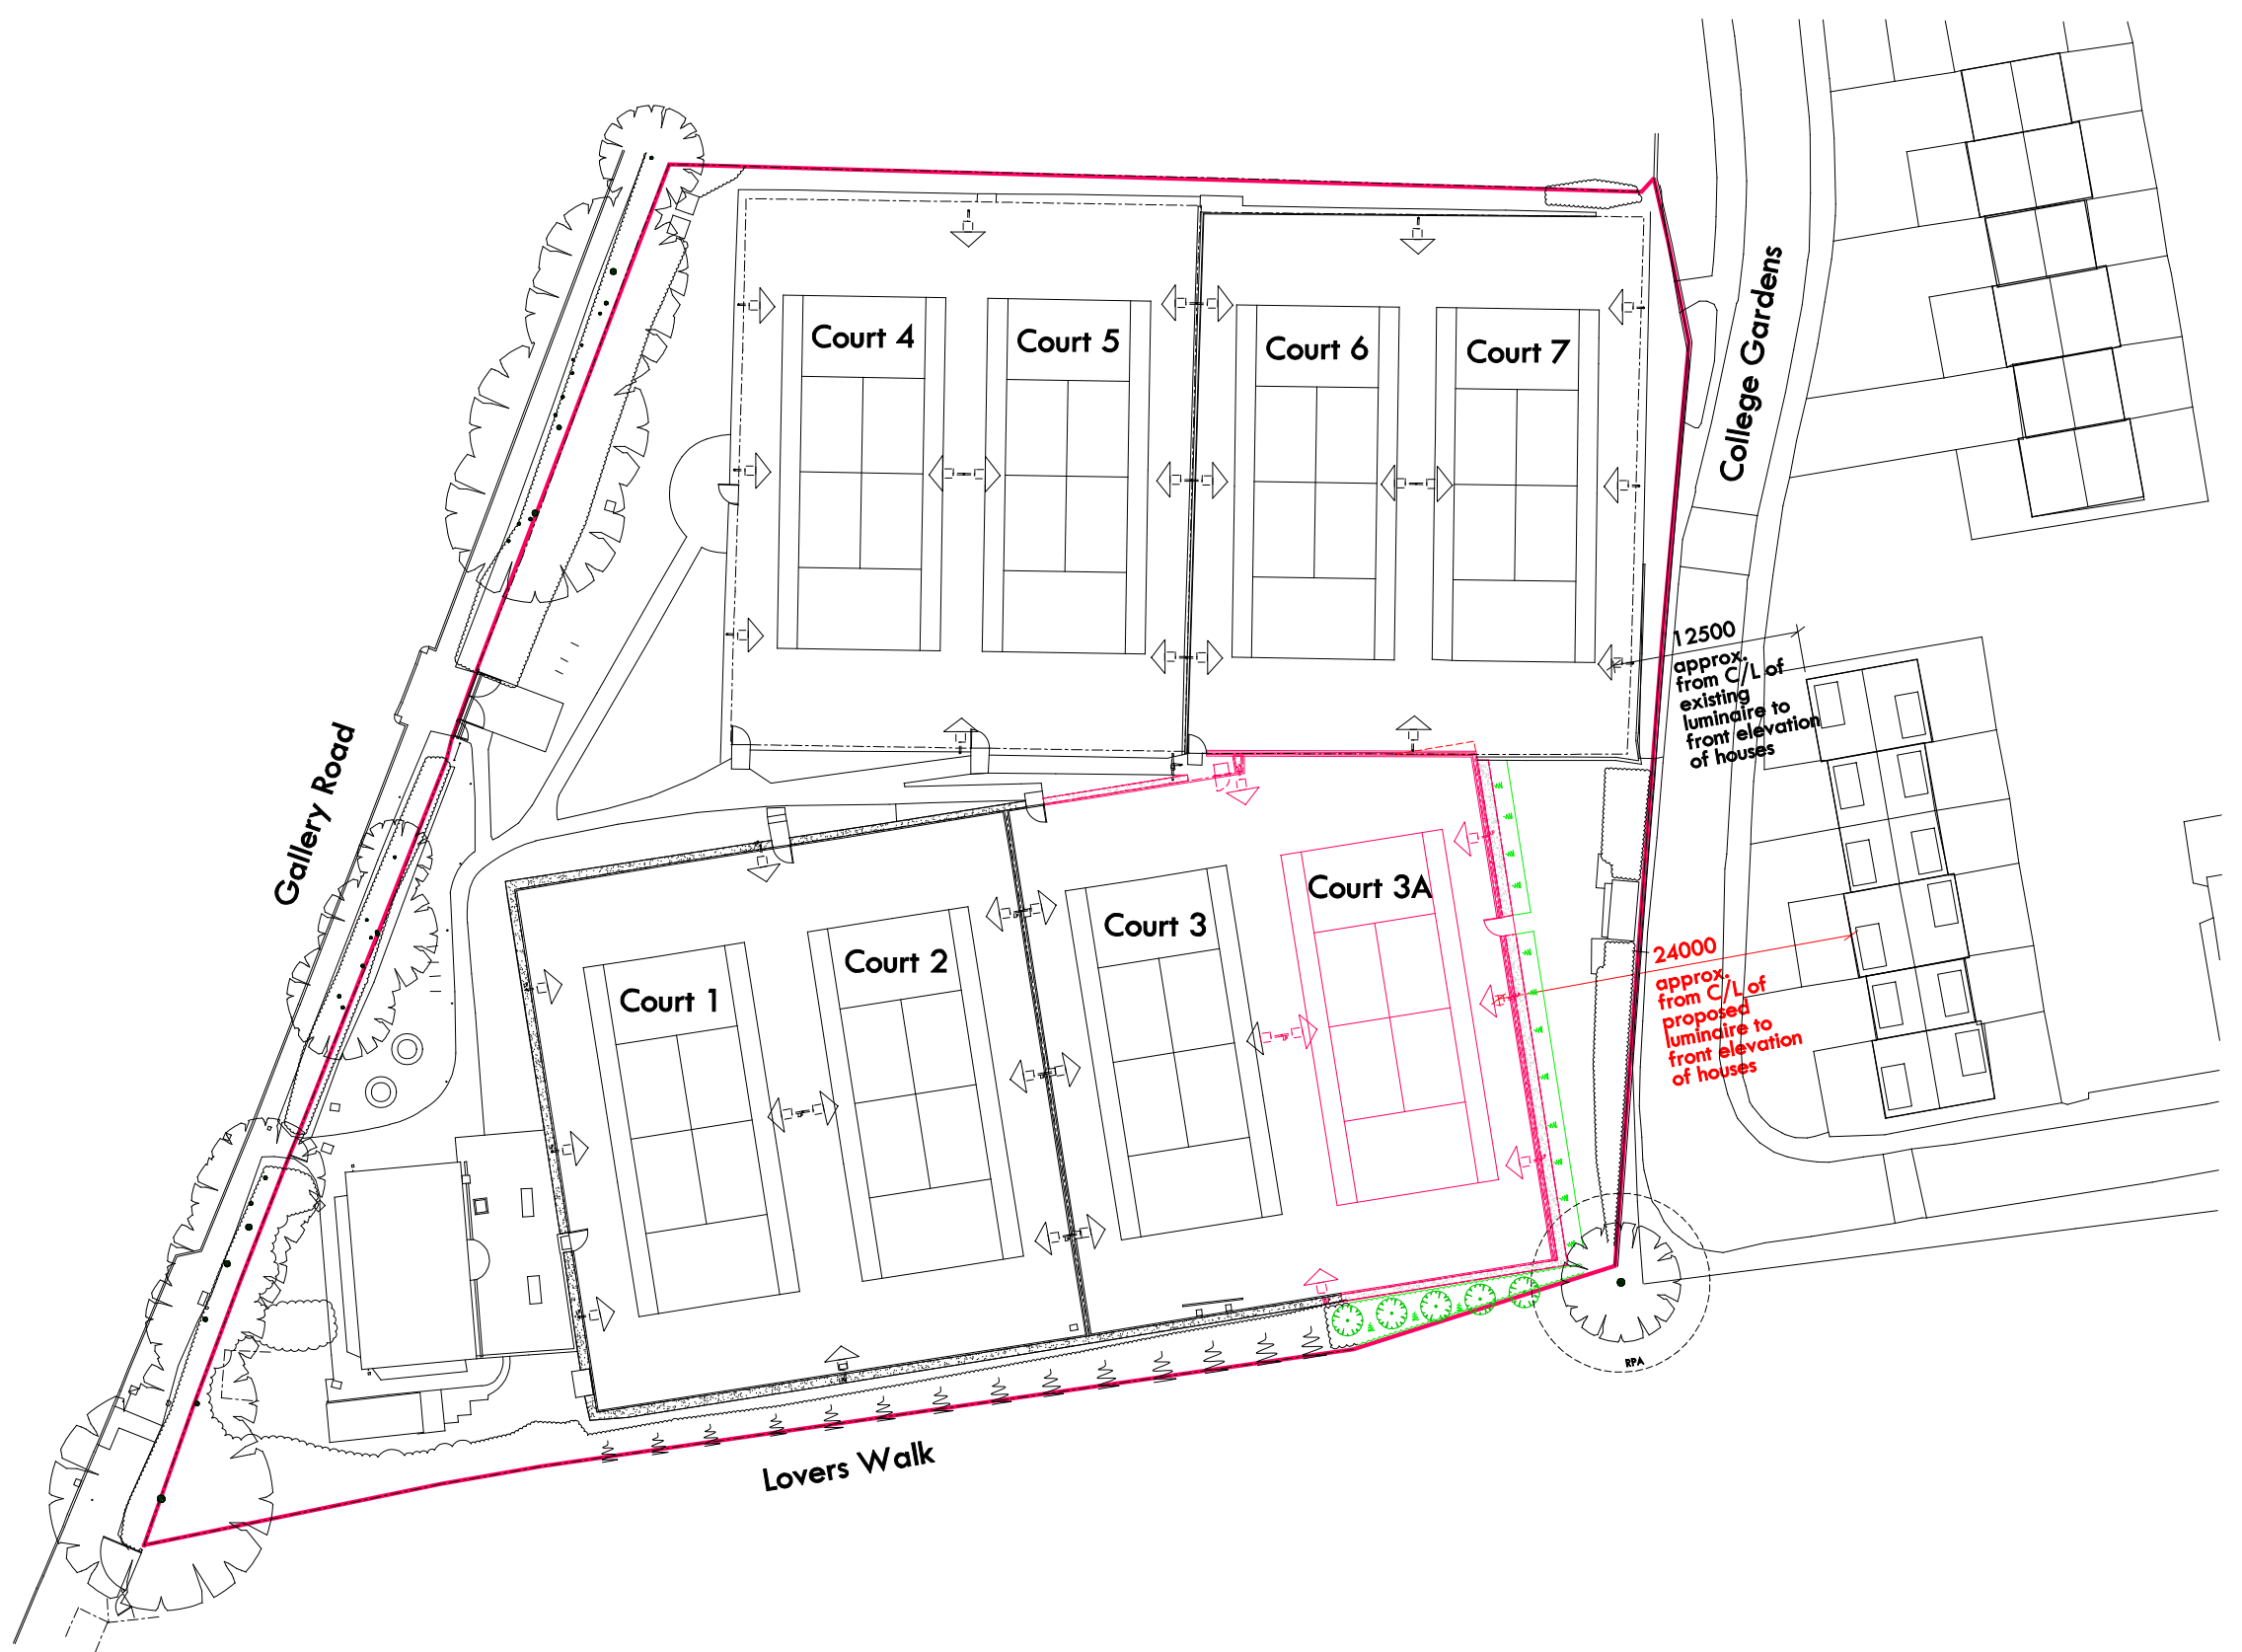

| | | |
|-----|----------|----------------------|
| P2 | 22.07.21 | FOR PLANNING |
| P1 | 29.03.21 | FOR PRE-APP PLANNING |
| Rev | Date | Issue |

Bernard Stilwell Architects

10 Christina St
 EC2A 4PA
 London
 020 7729 3500
 www.bernardstilwell.com

Project
 OLD COLLEGE LAWN TENNIS CLUB

Drawing title
 SITE PLAN: NEW TENNIS COURT

| Date | Sh | Scale | Dr |
|----------|-----|-------|-----|
| 14.09.20 | A3 | 1:500 | KP |
| Pr No | Grp | Dr | Rev |
| 622 | P | 01 | P2 |

