






Red hatch denotes area to be demolished

Do not scale from drawings. All dimensions are in millimetres unless otherwise stated. All dimensions to be verified on site before proceeding with the work. Any discrepancies to be notified in writing to Architect immediately

 

Revision History

Rev	Description	Date	By
.			

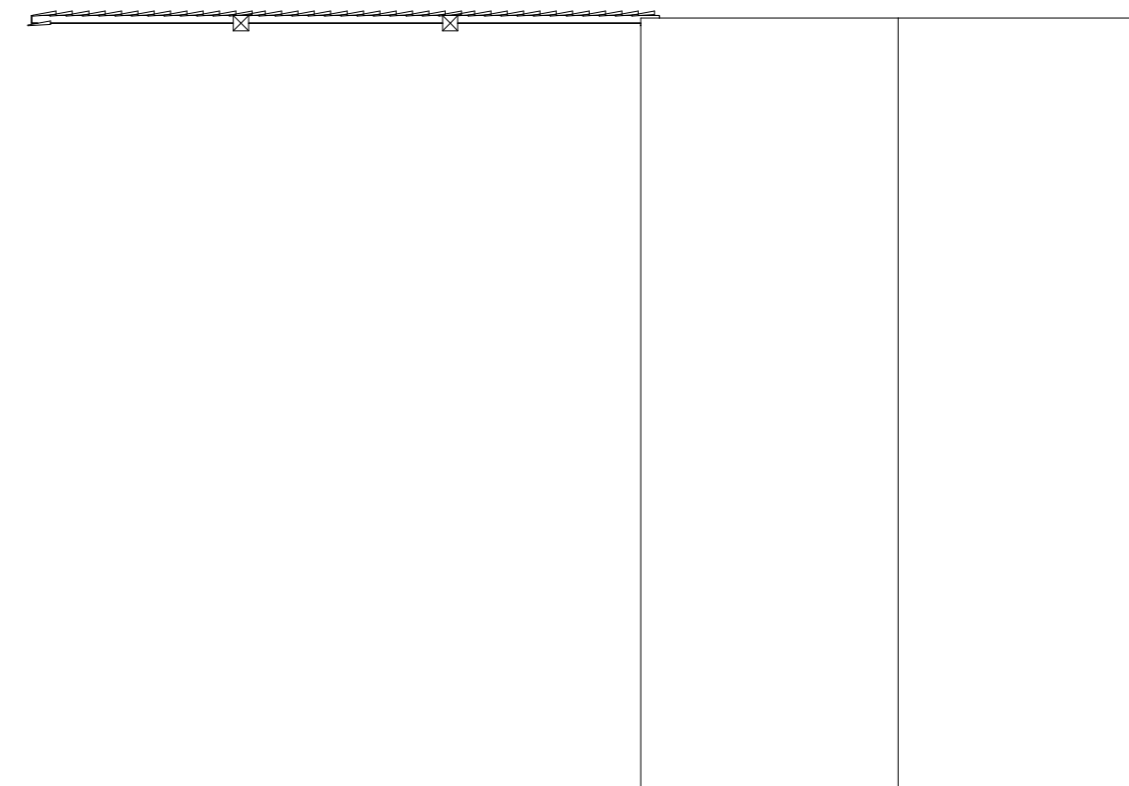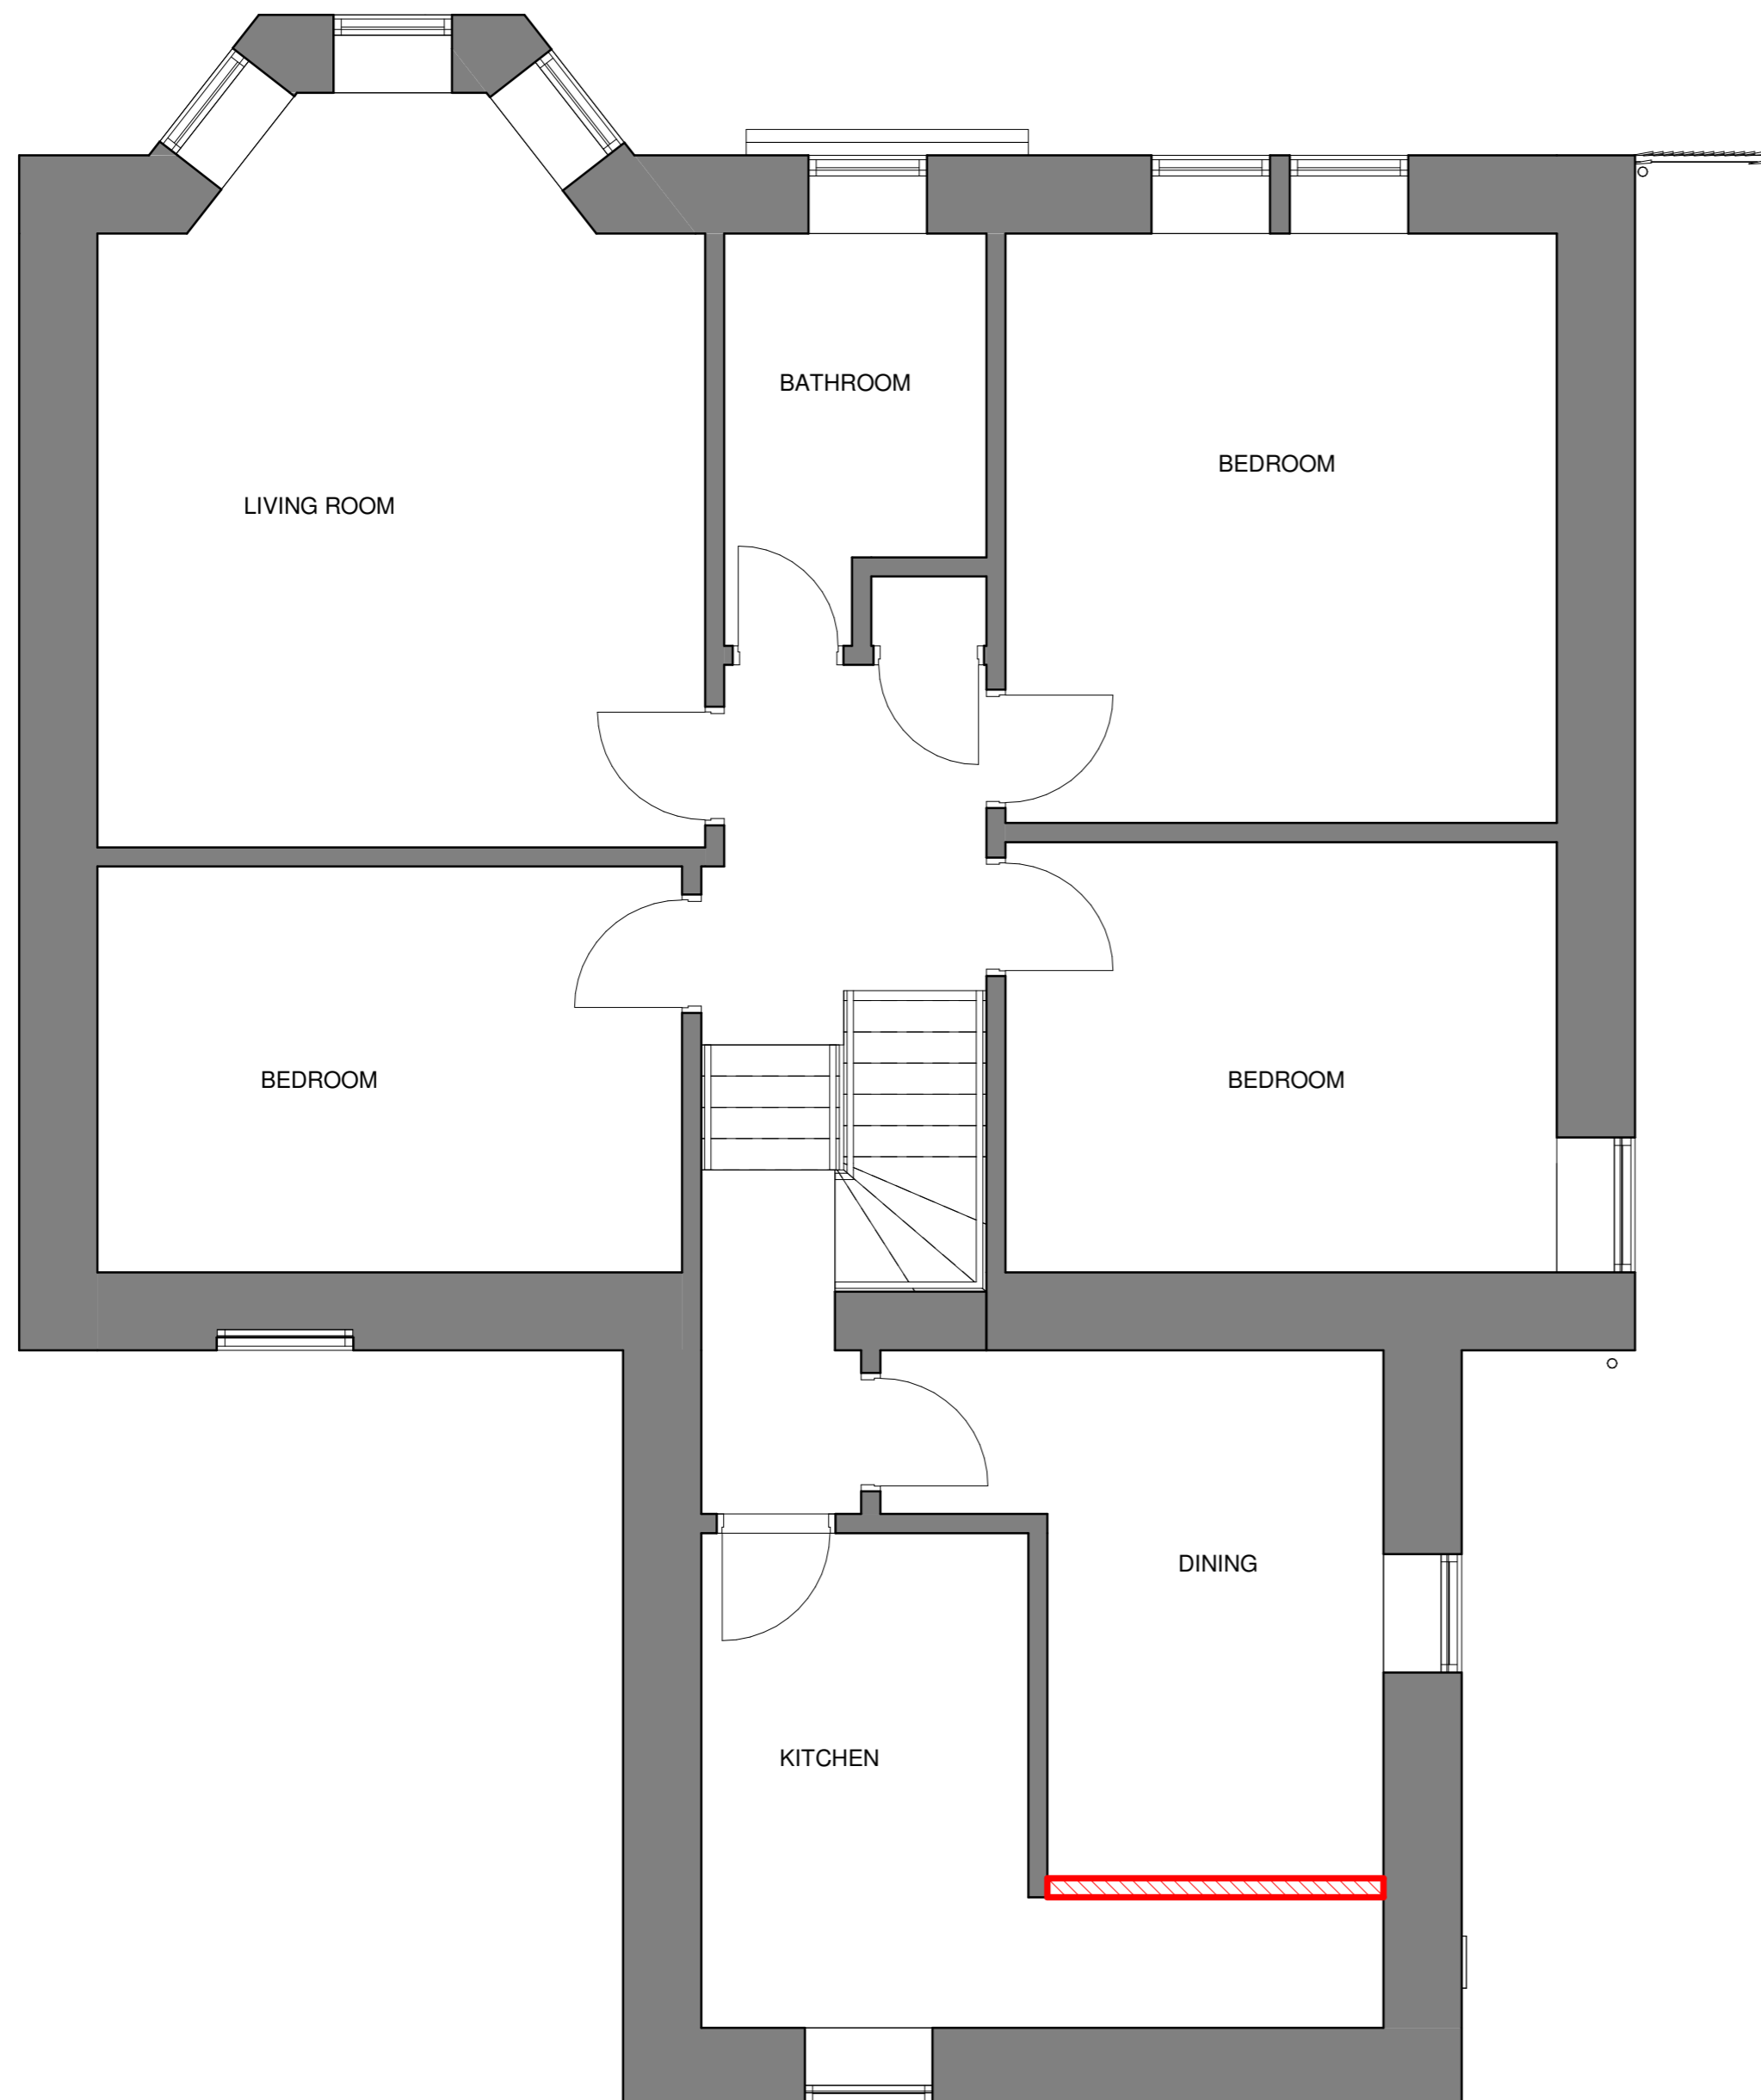

1 FIRST FLOOR PLAN - AS EXISTING
1:50



HOKO
THE HOMEOWNERS ARCHITECT

Project	67A UNION STREET, G66 1DL
Client	SIMON CADWALLADER
Project No.	L21009
Drawing No.	AL(01)02
Title	FIRST FLOOR PLAN
Scale	1:50@A2
Revision	
Status	PLANNING
Drawn	TB
Date	26/02/21