


Do not scale from drawings. All dimensions are in millimetres unless otherwise stated. All dimensions to be verified on site before proceeding with the work. Any discrepancies to be notified in writing to Architect immediately

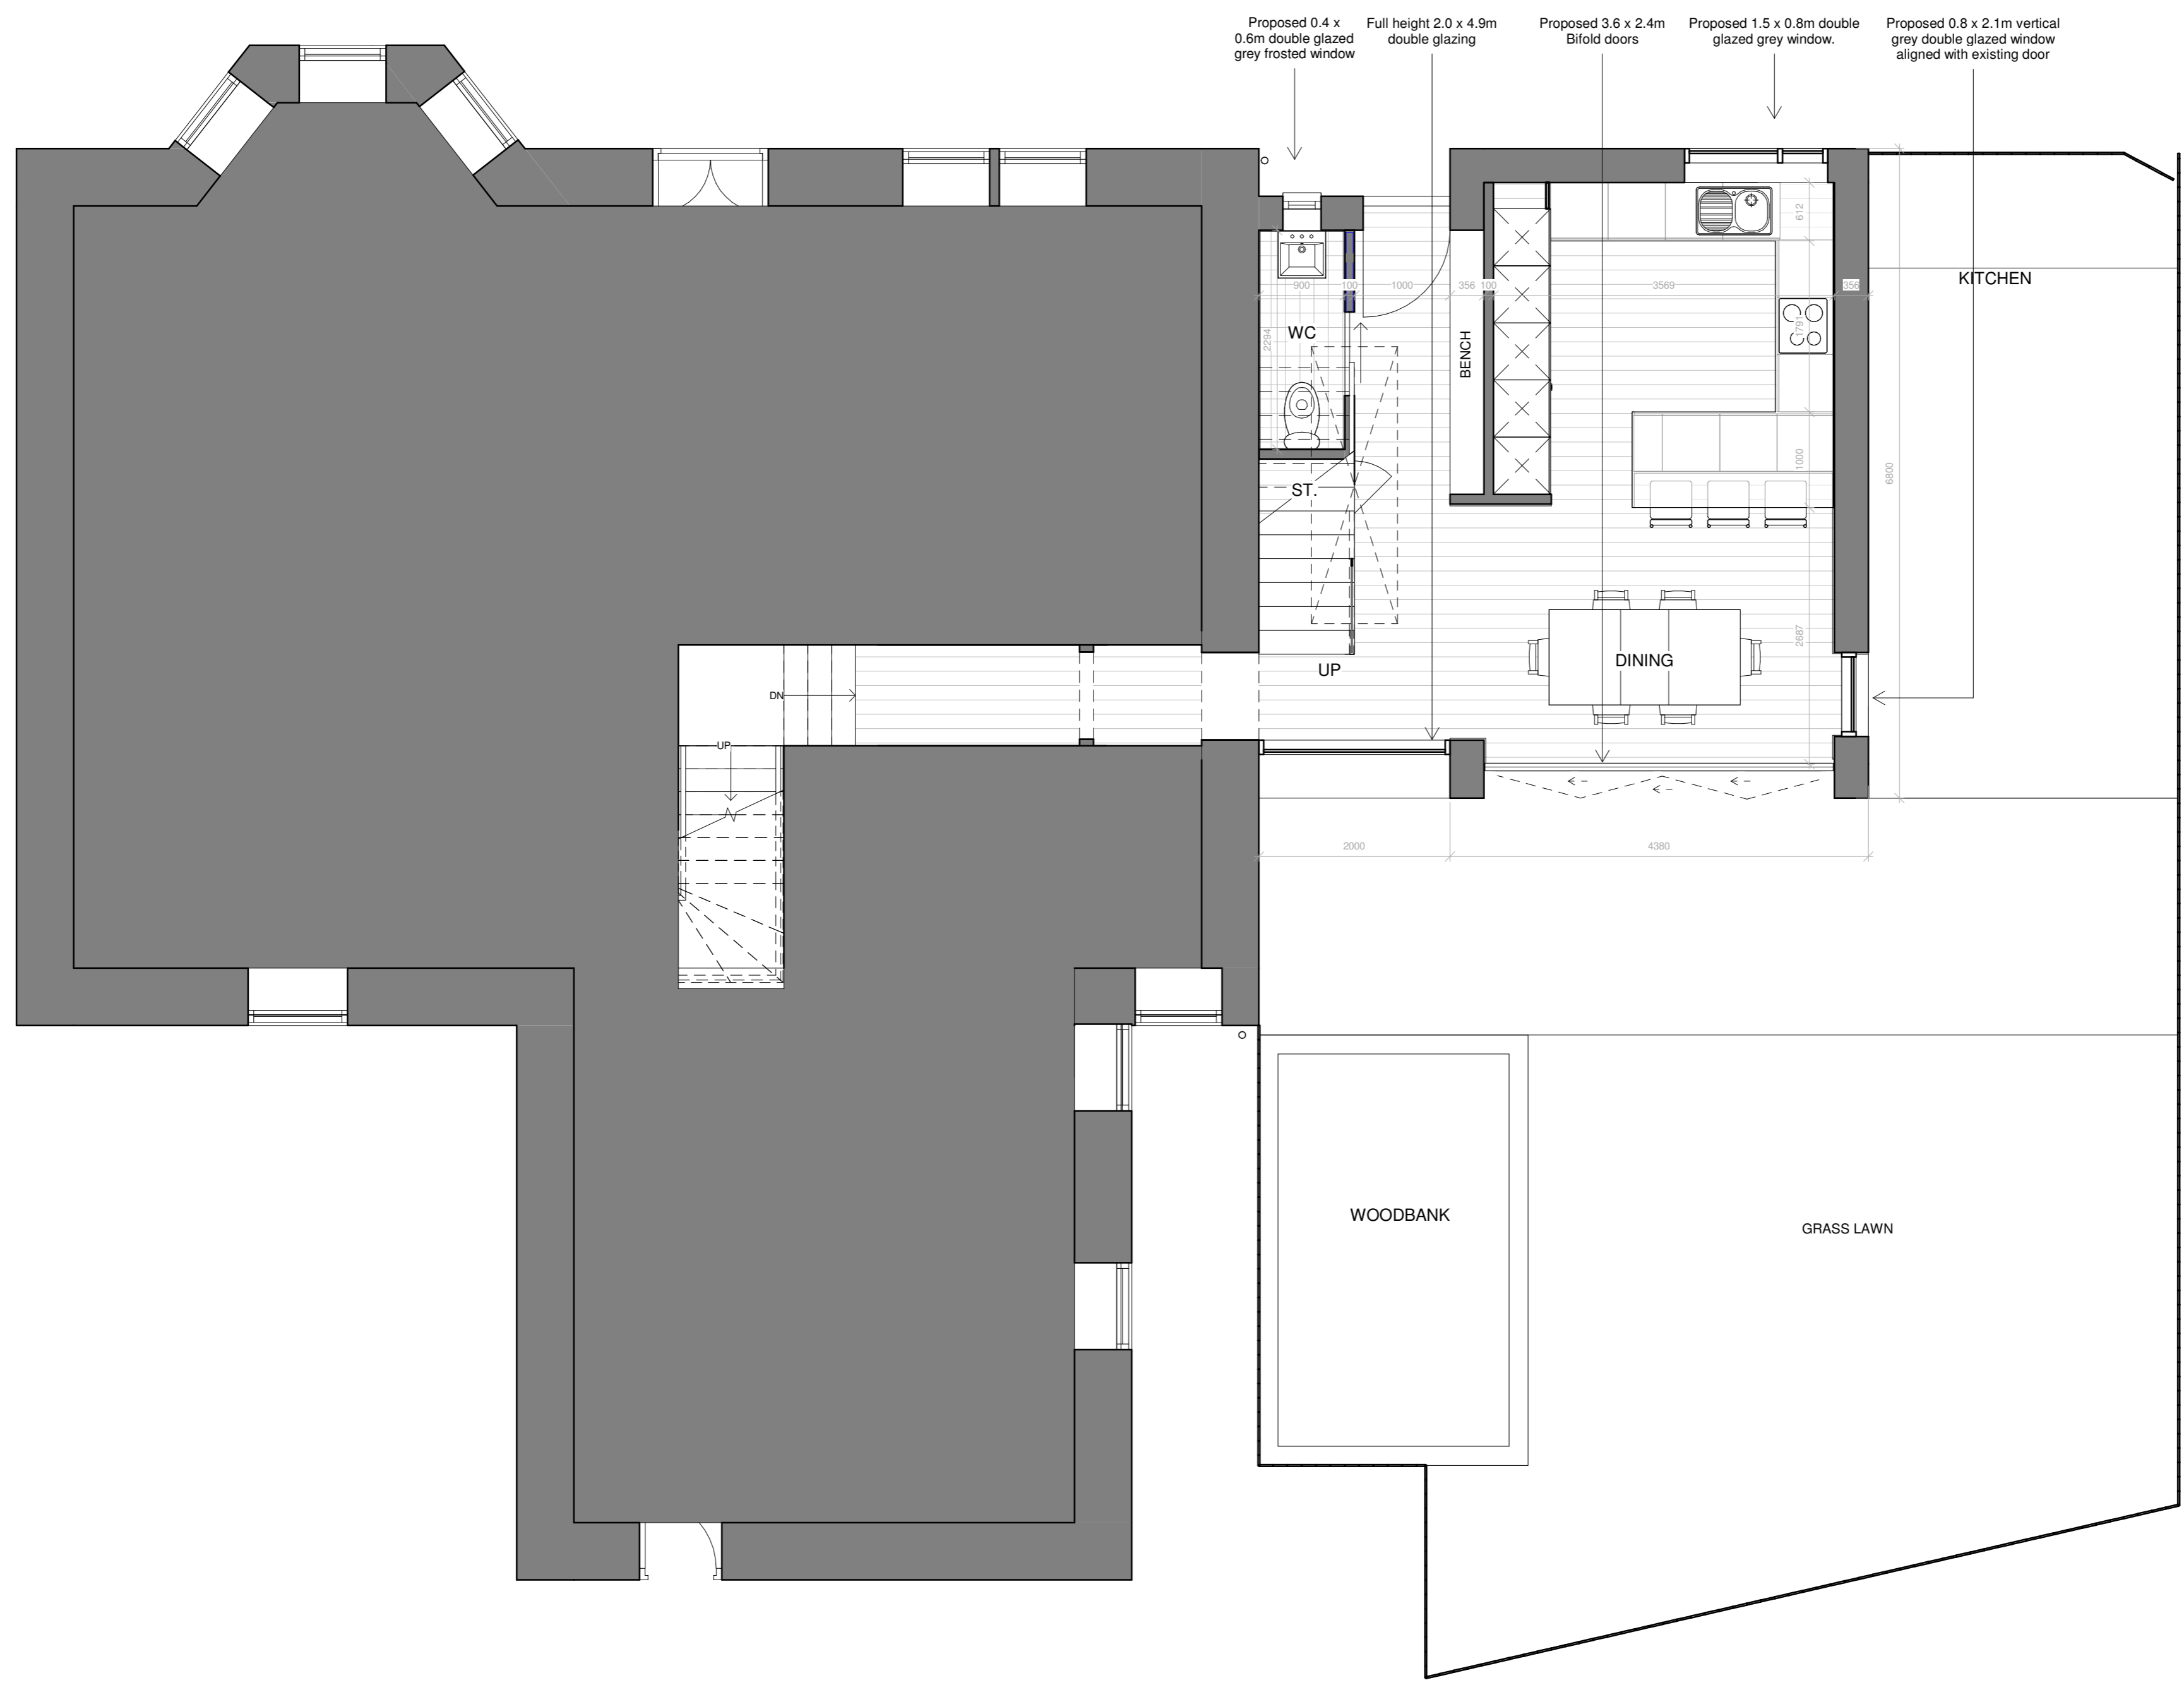

Revision History

Rev	Description	Date	By
C	Issued for Planning	28.04.21	AD
B	Skylight moved to client requirements	27.04.21	AD
A	Changes to client requirements	15.03.21	AD



HOKO
THE HOMEOWNERS ARCHITECT

Project	67A UNION STREET, G66 1DL
Client	SIMON CADWALLADER
Project No.	L21009
Drawing No.	AL(02)01
Title	GROUND FLOOR PLAN
Scale	1 : 50@A2
Revision	C
Status	PLANNING
Drawn	TB
Date	31/03/21