



Notes

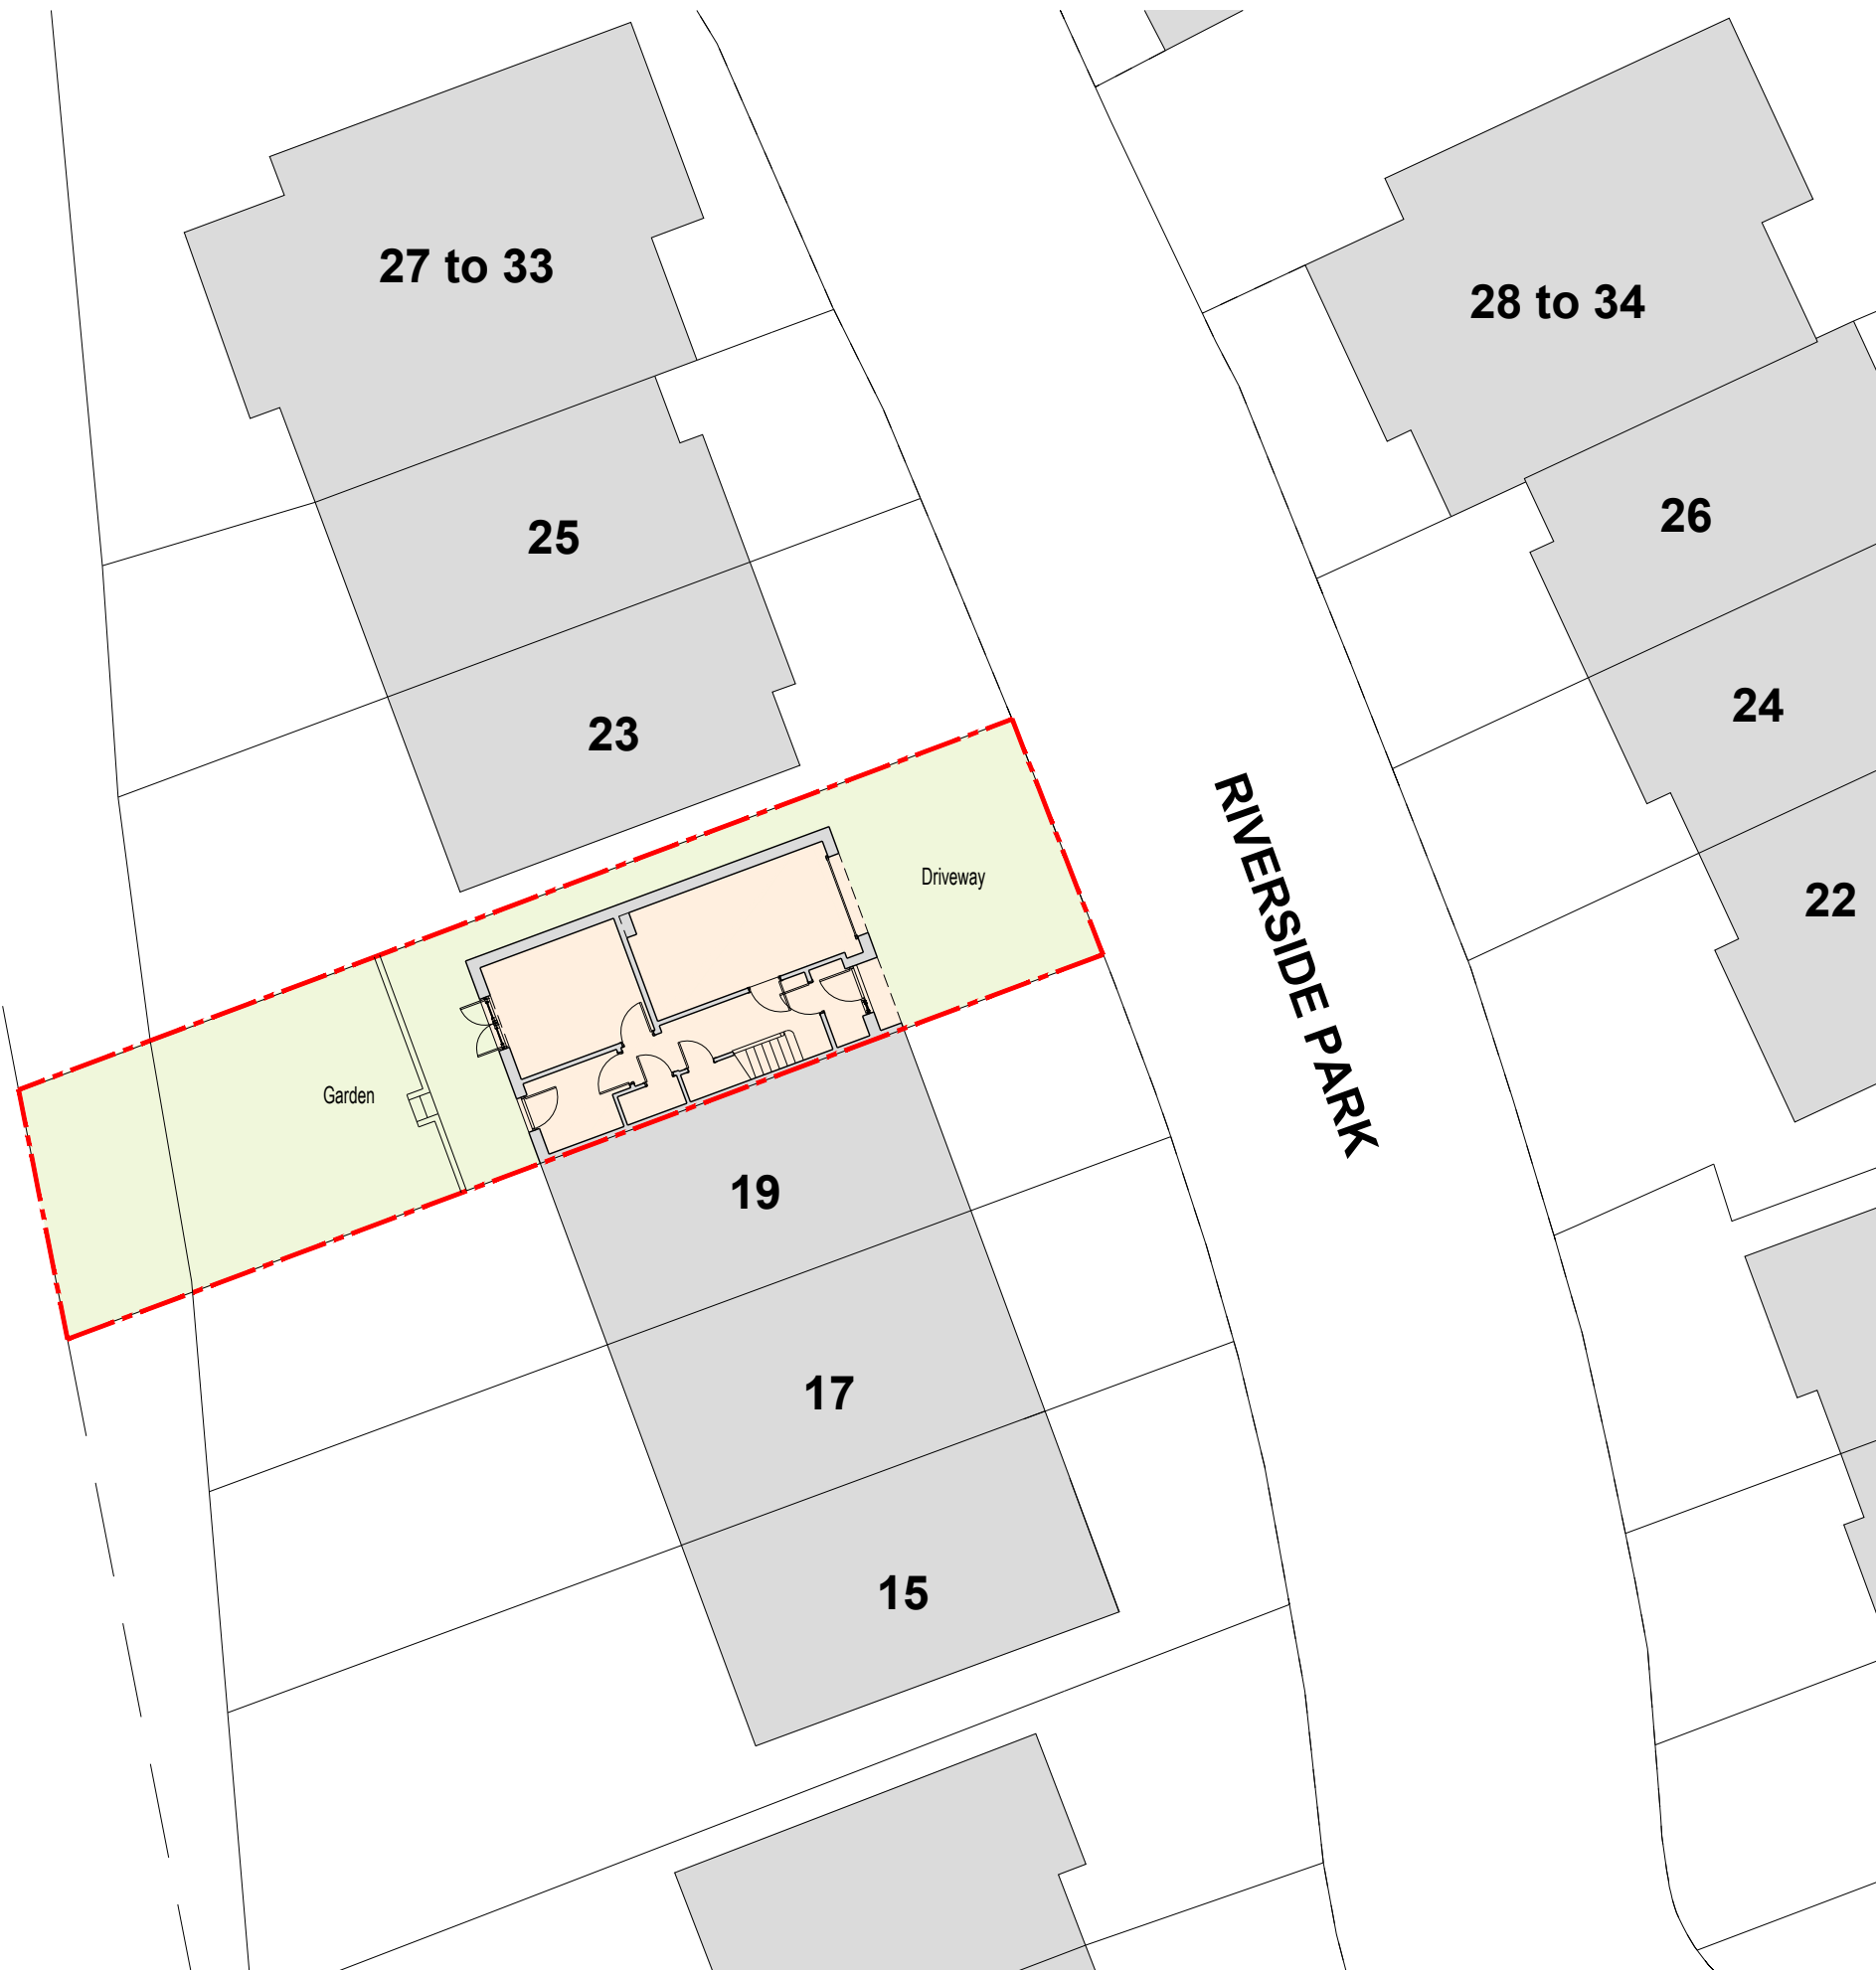

Application Site Boundary

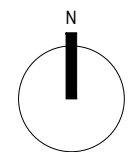

1:200 scale bar
0m 2m 4m 6m 8m 10m

STATUTORY APPLICATIONS

rev.	date	details	drwn	chkd

IMAC Architecture
 A: 5 Hawthorn Place Blairgowrie PH10 6UP
 W: www.imacarchitecture.co.uk
 E: ian@imacarchitecture.co.uk
 T: 01250 873298 M: 07980 720 766

Job Title
 ERECTION OF SHED (IN RETROSPECT)
 at 21 RIVERSIDE PARK, BLAIRGOWRIE,
 PERTSHIRE
 for MR. & MRS. GOWRIE

Drawing Title
 EXISTING SITE PLAN

Scale.	1:200	Drwn.	ImcG
Original Size.	A3	Chkd.	ImcG
Appr.		Date.	JUNE 2021

Drawing No.
261/EX/110