



EXISTING GROUND FLOOR PLAN

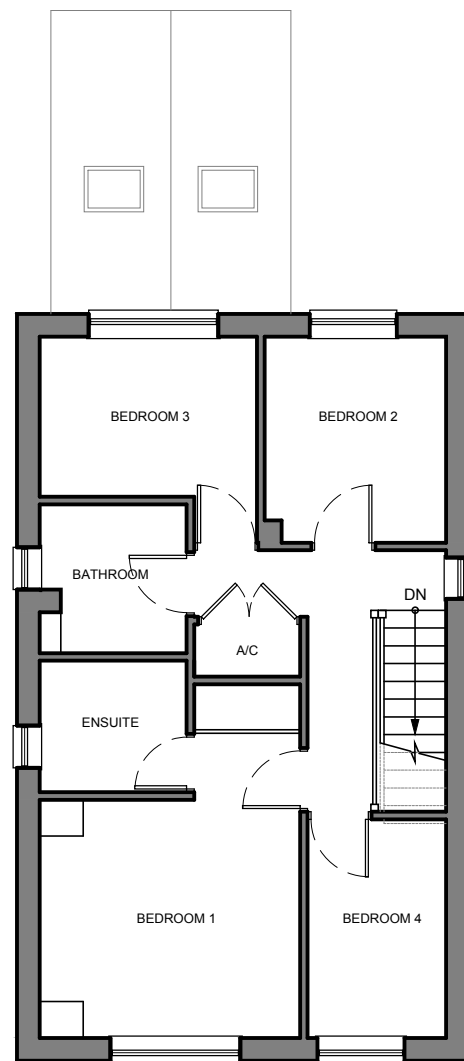

EXISTING FIRST FLOOR PLAN

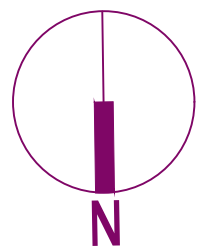

SCALE 1:100

REV.	DATE	DESCRIPTION

PREFIXES TO DRAWING NUMBERS INDICATE THE FOLLOWING  
P= PRELIMINARY W= WORKING AB= AS BUILT

DO NOT SCALE/BUILD OFF THESE DRAWINGS. USE WRITTEN DIMENSIONS ONLY. ALL DIMENSIONS TO BE CHECKED ON SITE PRIOR TO COMMENCEMENT OF WORK.

**Existing Plans**

DRAWING STATUS: **PLANNING ISSUE**

**12 Bedford Close  
Whitehill  
Hampshire**

DATE	SCALE @ A1	
May 21	1:100	
JOB NO.	DRAWING NO.	REVISION
<b>P 2122</b>	<b>03</b>	

