


Note  
 This drawing is protected by copyright and must not be copied or reproduced without the written consent of Graham Simpkin Planning. All dimensions and sizes to be checked on site.  
 North points are indicative. ©

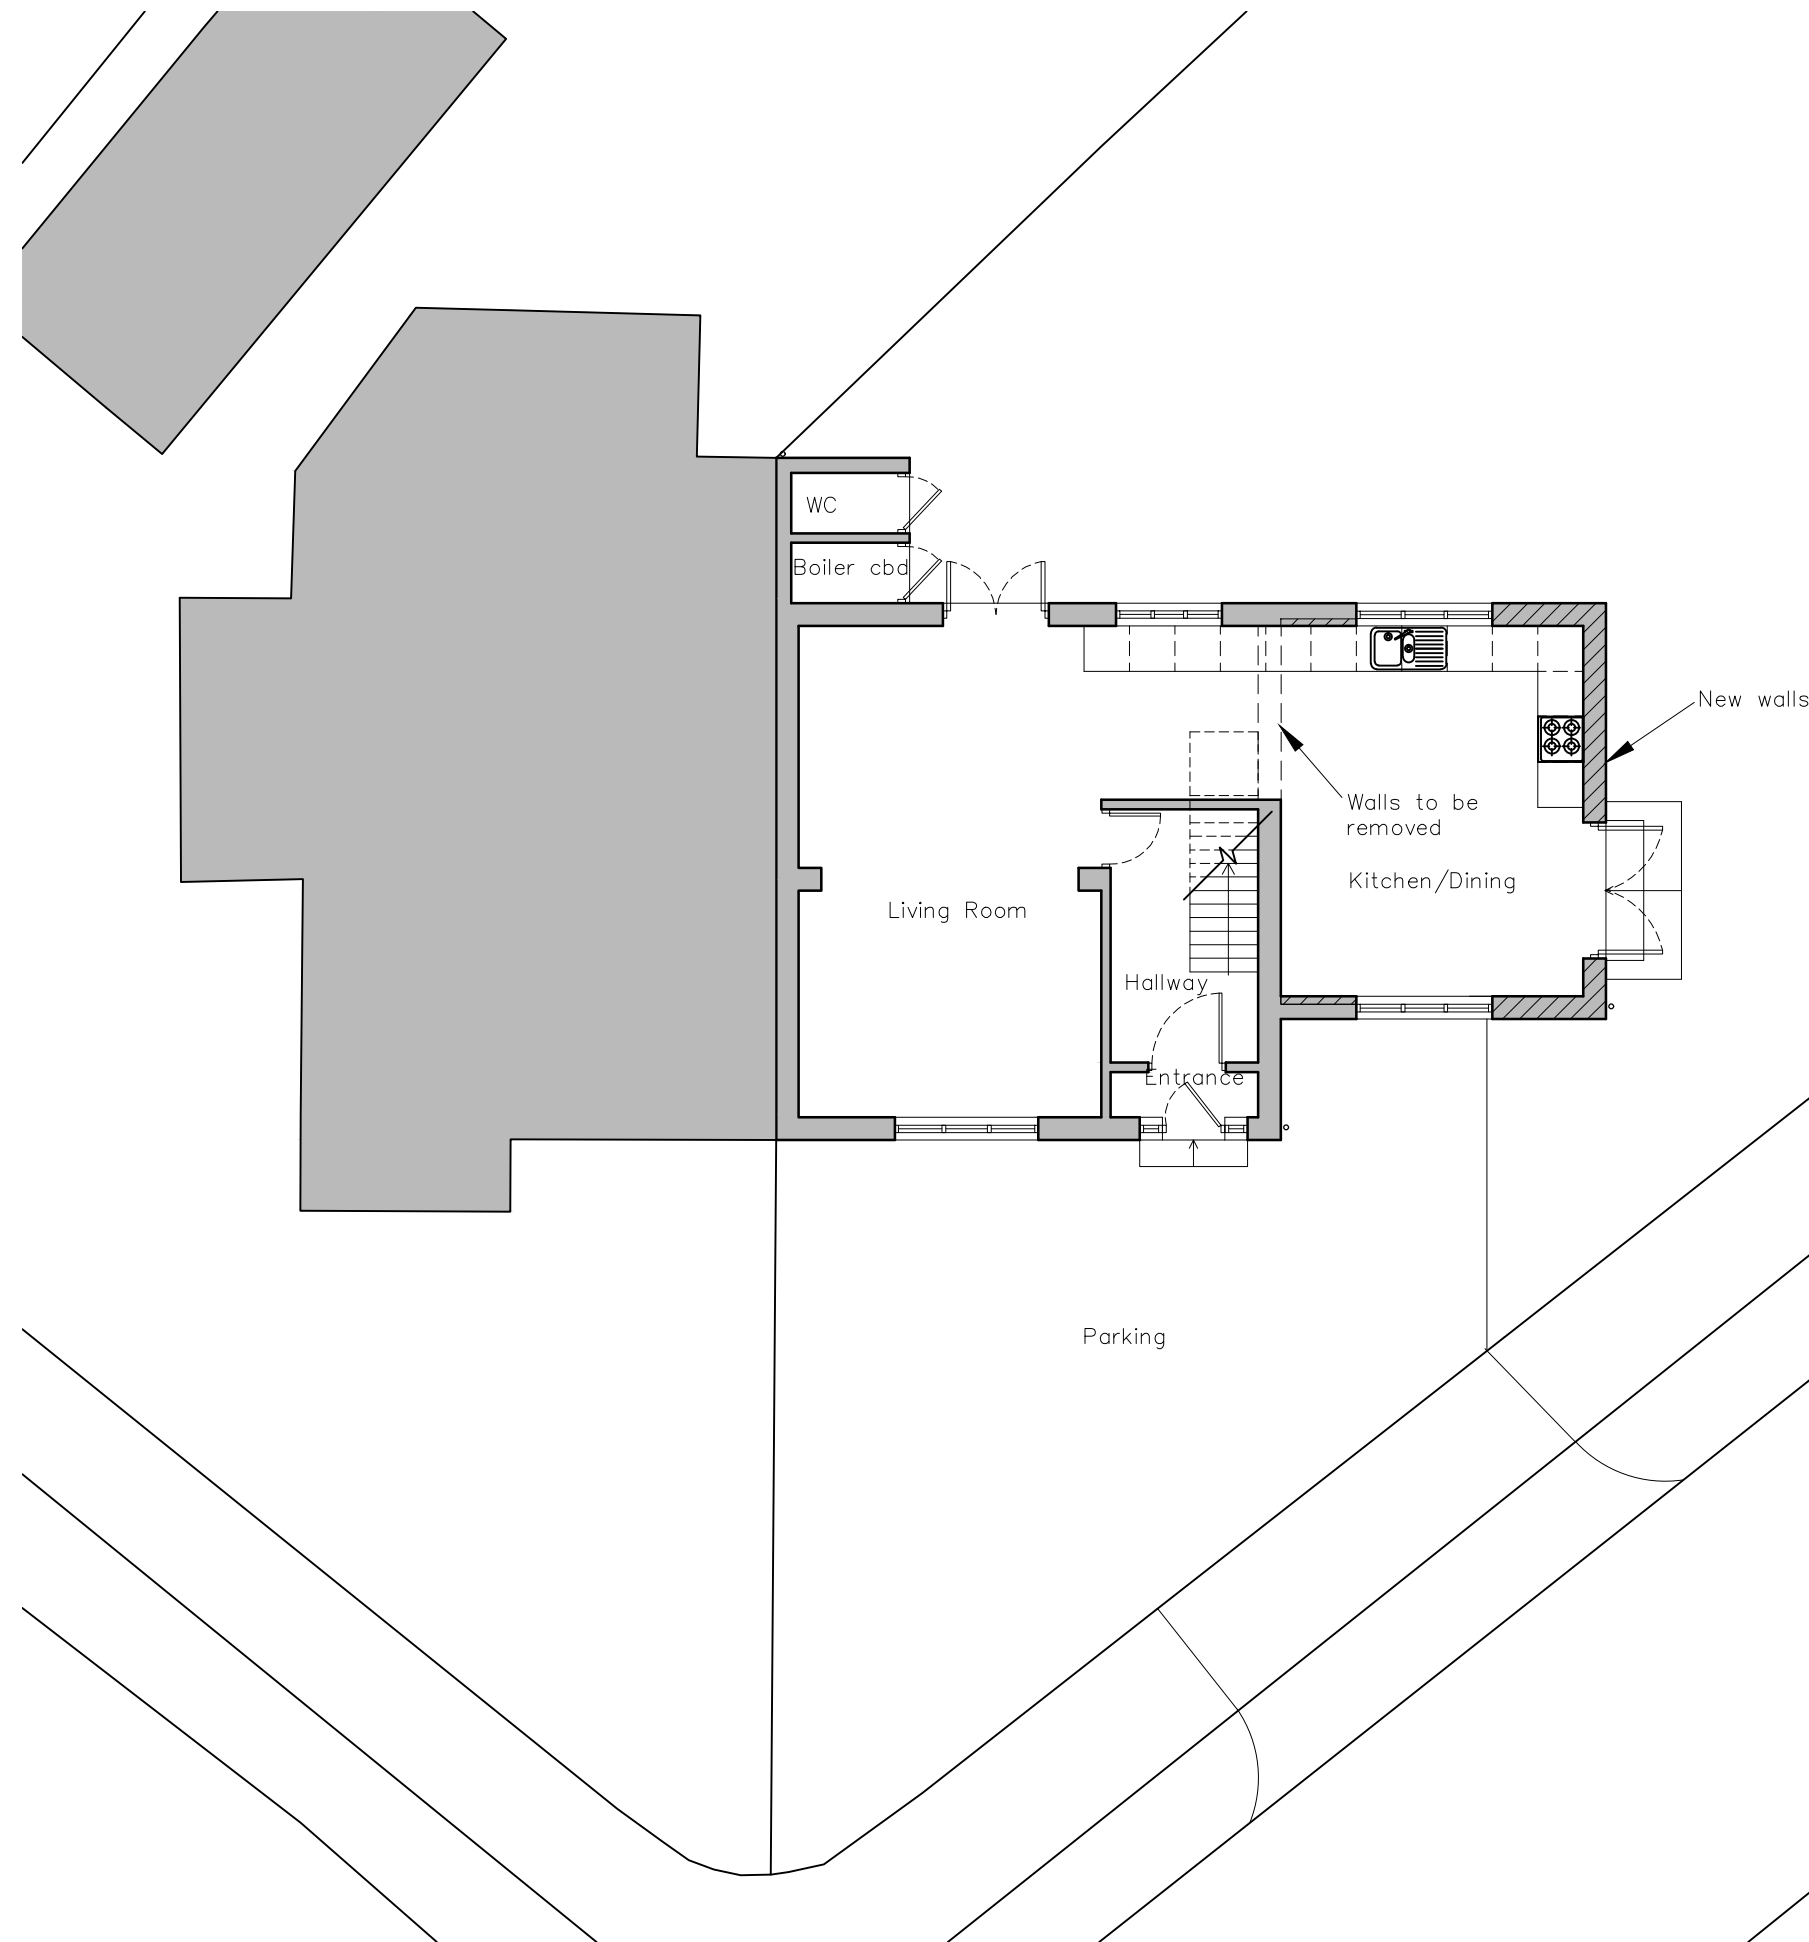

Graham Simpkin Planning

2 The Parade, Ash Road, Hartley  
 Longfield, Kent DA3 8BG


Tel: 01474 703705  
 www.grahamsimpkinplanning.co.uk  
 Email: webmail@grahamsimpkinplanning.co.uk

Project Title 1 Broad Road, Swanscombe, DA10 0DR	Job No 3370
--	----------------

Drawing Title Proposed Ground Floor Plan	Drawing No 06	Revision
---	------------------	----------

Date 13.07.2021	Drawn by MS	Checked by DA
--------------------	----------------	------------------

Scale 1:100 @ A3	Note
---------------------	------

 

Proposed GF Plan  
 1:100