



Note  
 This drawing is protected by copyright and must not be copied or reproduced without the written consent of Graham Simpkin Planning. All dimensions and sizes to be checked on site.  
 North points are indicative. ©

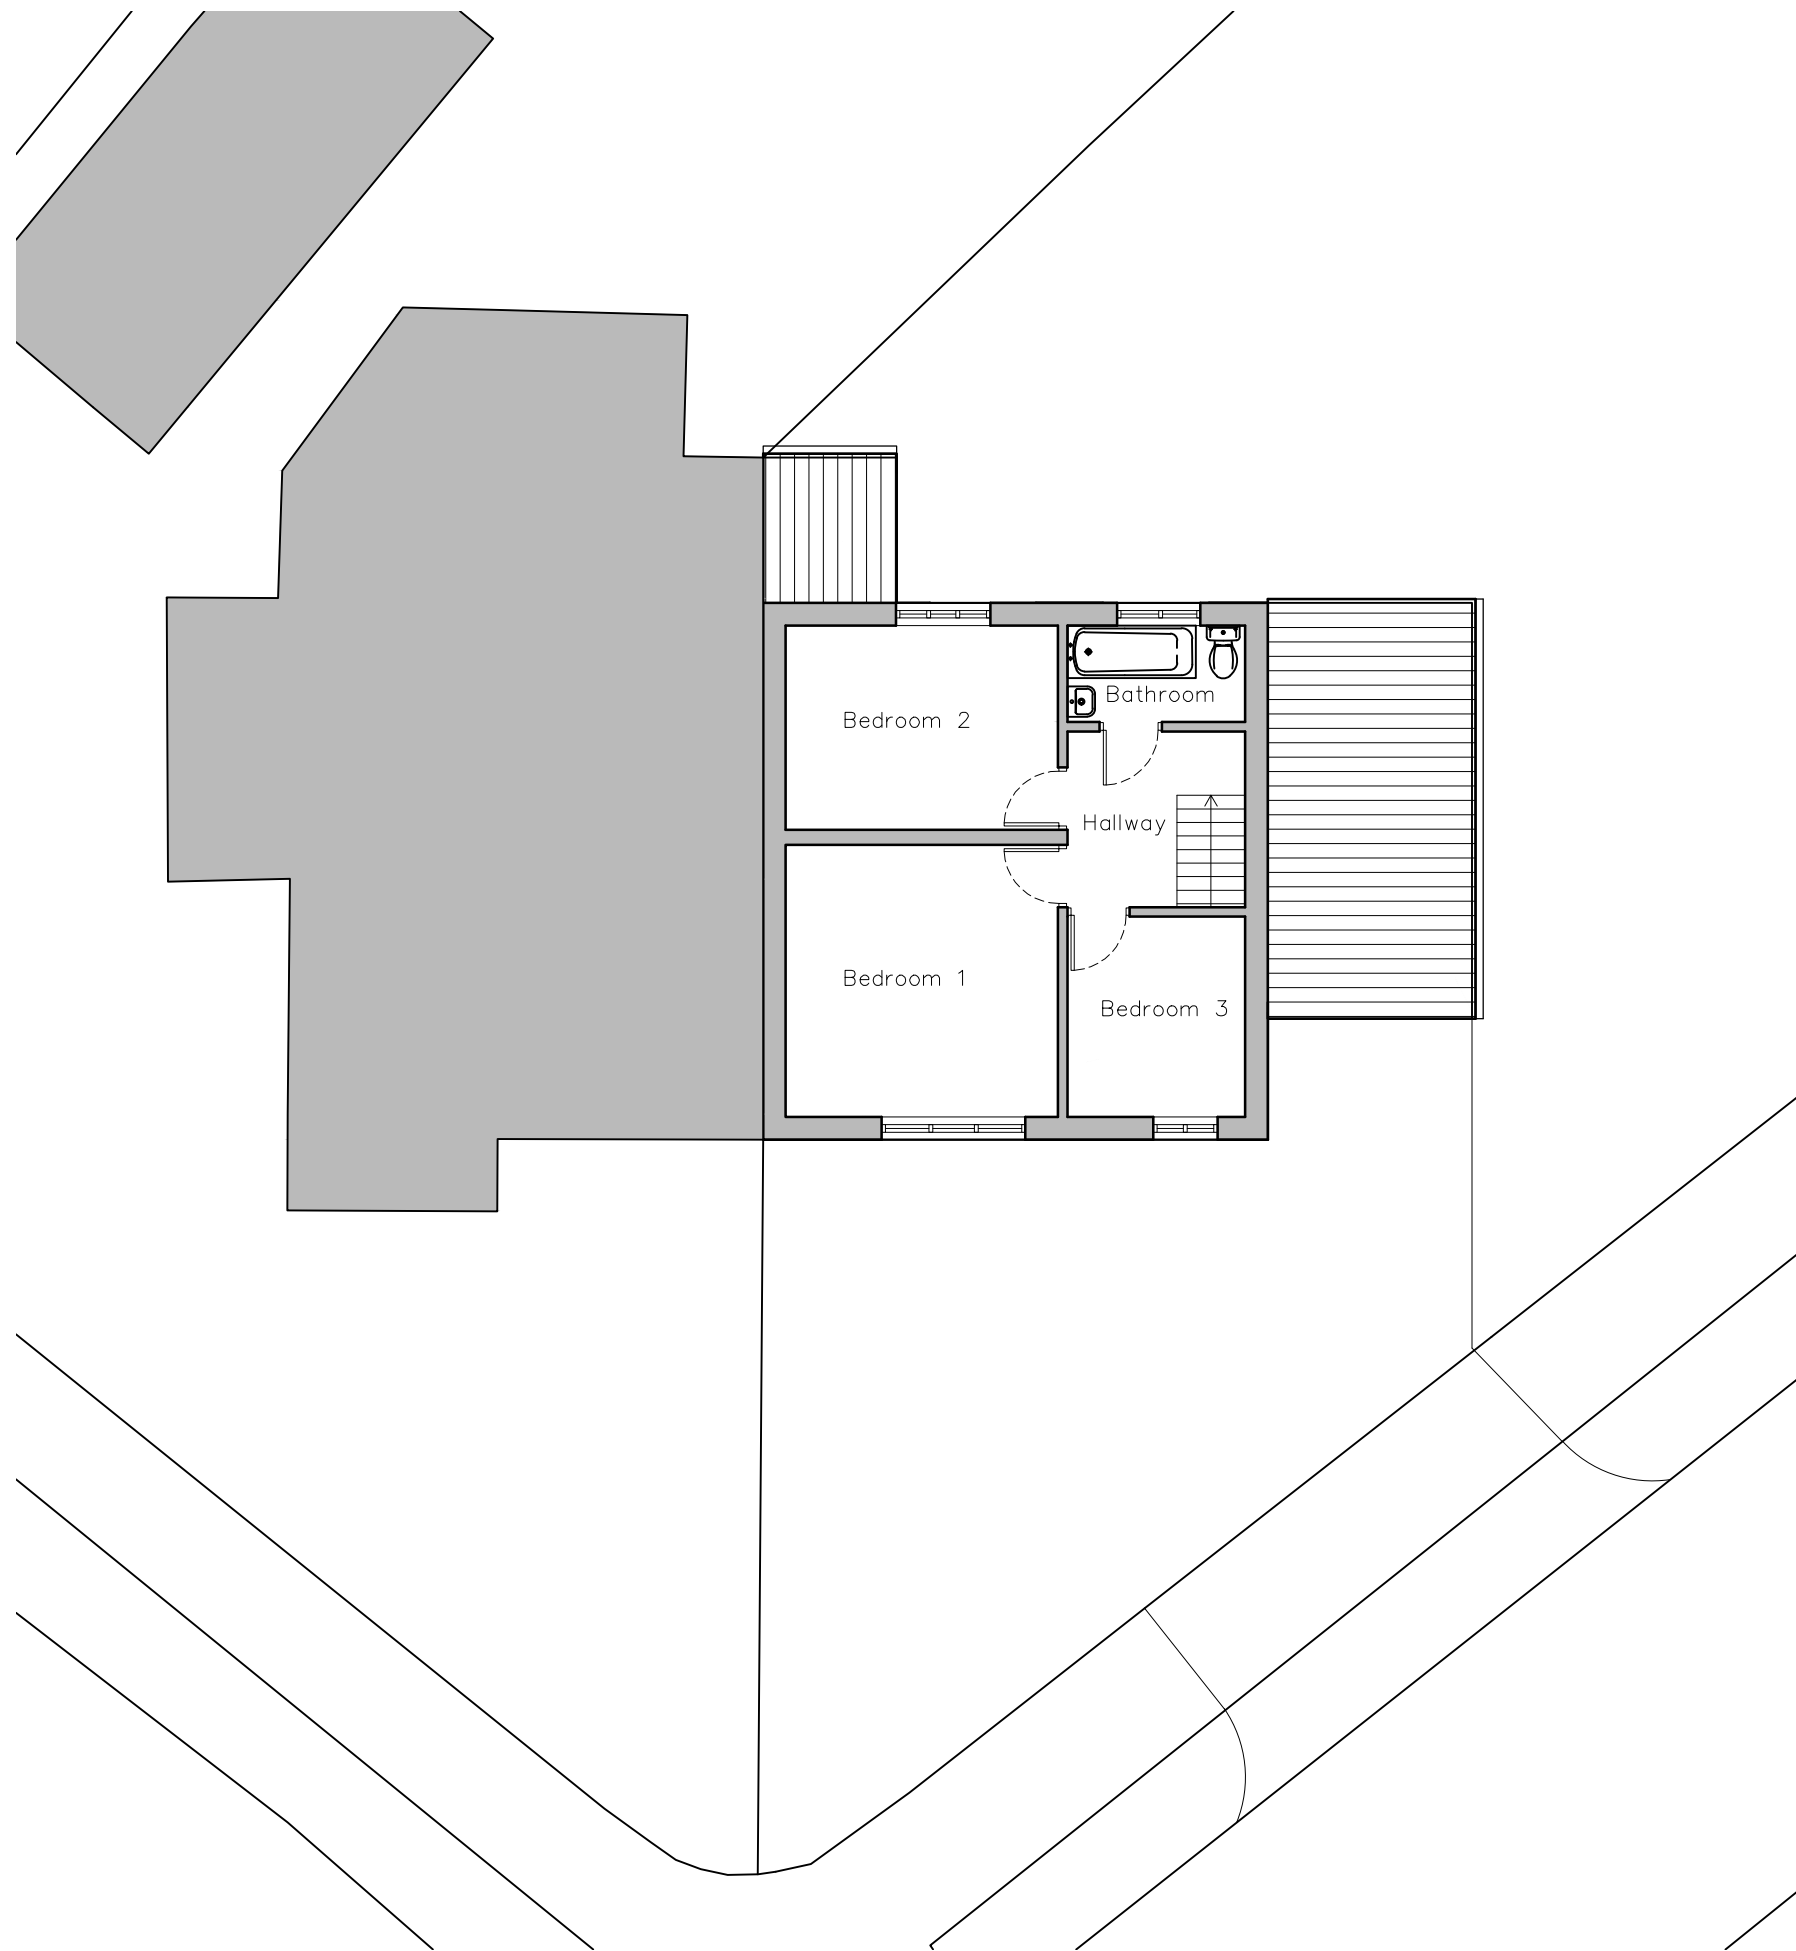

Existing FF Plan  
 1:100

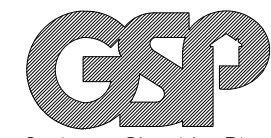

Graham Simpkin Planning

2 The Parade, Ash Road, Hartley  
 Longfield, Kent DA3 8BG

Tel: 01474 703705  
 www.grahamsimpkinplanning.co.uk  
 Email: webmail@grahamsimpkinplanning.co.uk

|  |                  |                  |
|--|------------------|------------------|
| Project Title<br>1 Broad Road, Swanscombe,<br>DA10 0DR |                  | Job No<br>3370   |
| Drawing Title<br>Existing First Floor Plan             | Drawing No<br>03 | Revision         |
| Date<br>13.07.2021                                     | Drawn by<br>MS   | Checked by<br>DA |
| Scale<br>1:100 @ A3                                    | Note             |                  |

