


Ground Floor 1:100 @ A1



First Floor 1:100 @ A1

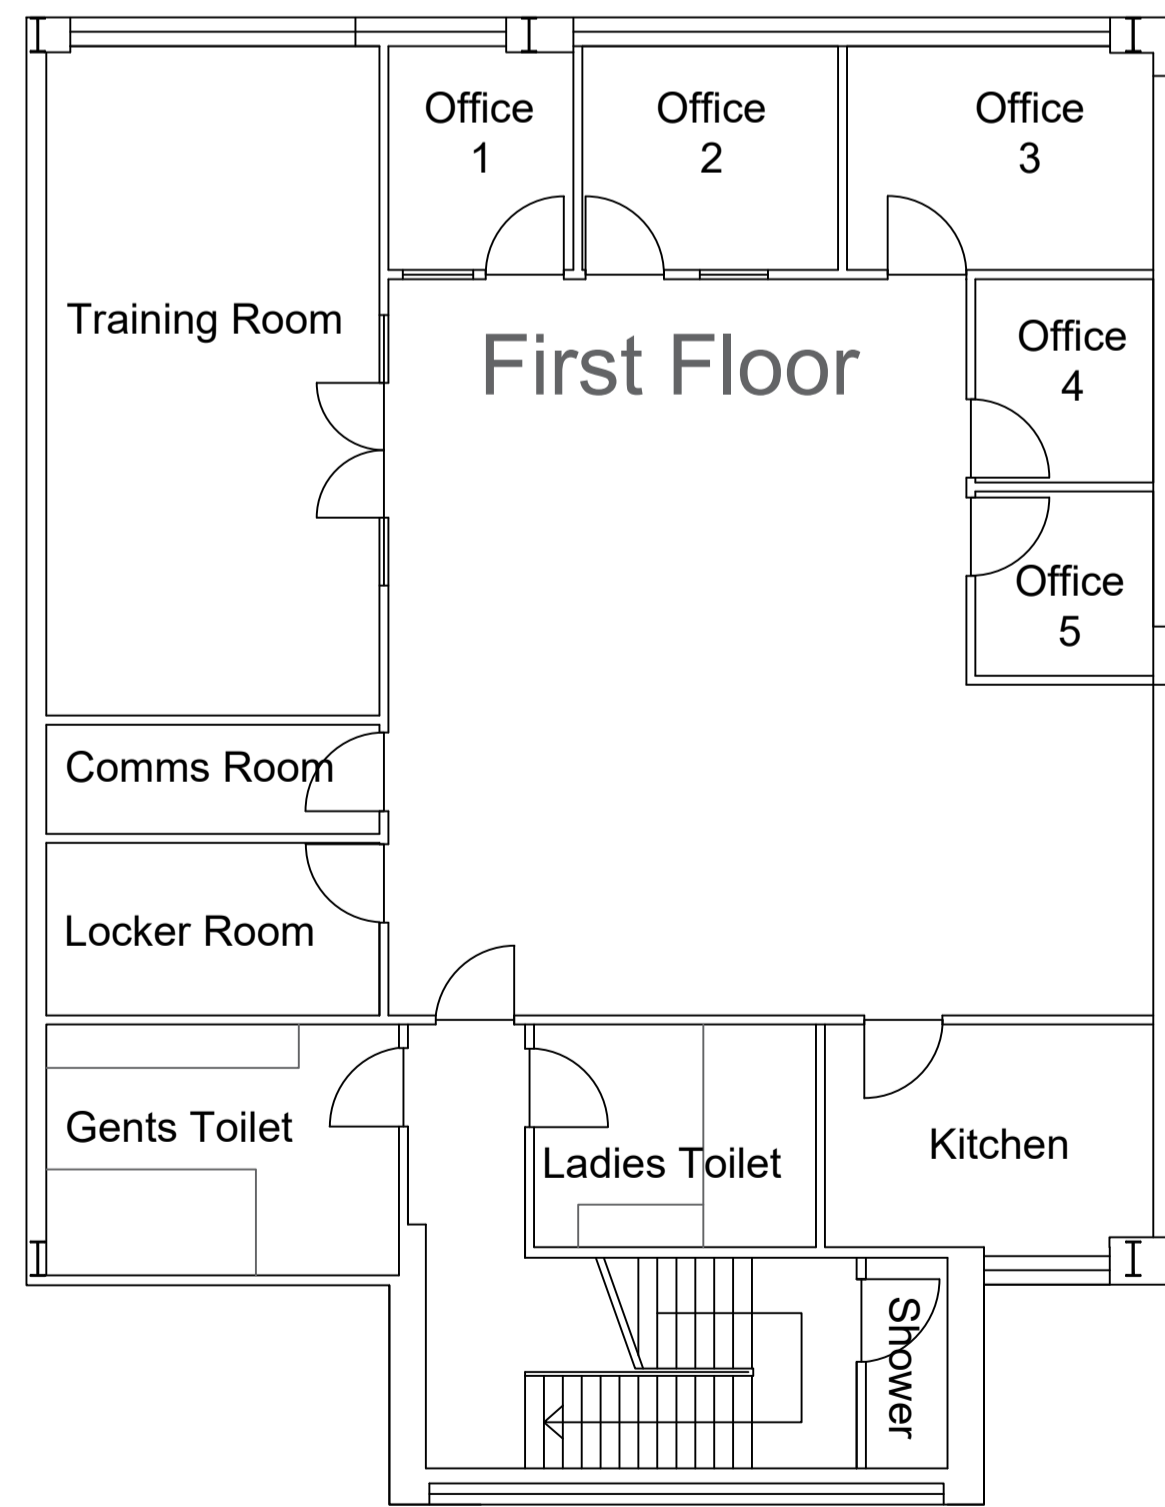

LAING O'ROURKE

Laing O'Rourke Civil Engineering Ltd.,
 Bridge Place, Anchor Boulevard, Admirals Park, Dartford,
 Kent, DA2 6SN
 Telephone (01322) 296200 Fax (01322) 296262

Project
 LITTLEBROOK – SELECT

Drawing
 FLOOR PLAN

Scale	1:100@A1	Date	
Drawn By	TP		14/07/21
Designed By			
Checked By			