


Ground Floor 1:100 @ A1



First Floor 1:100 @ A1

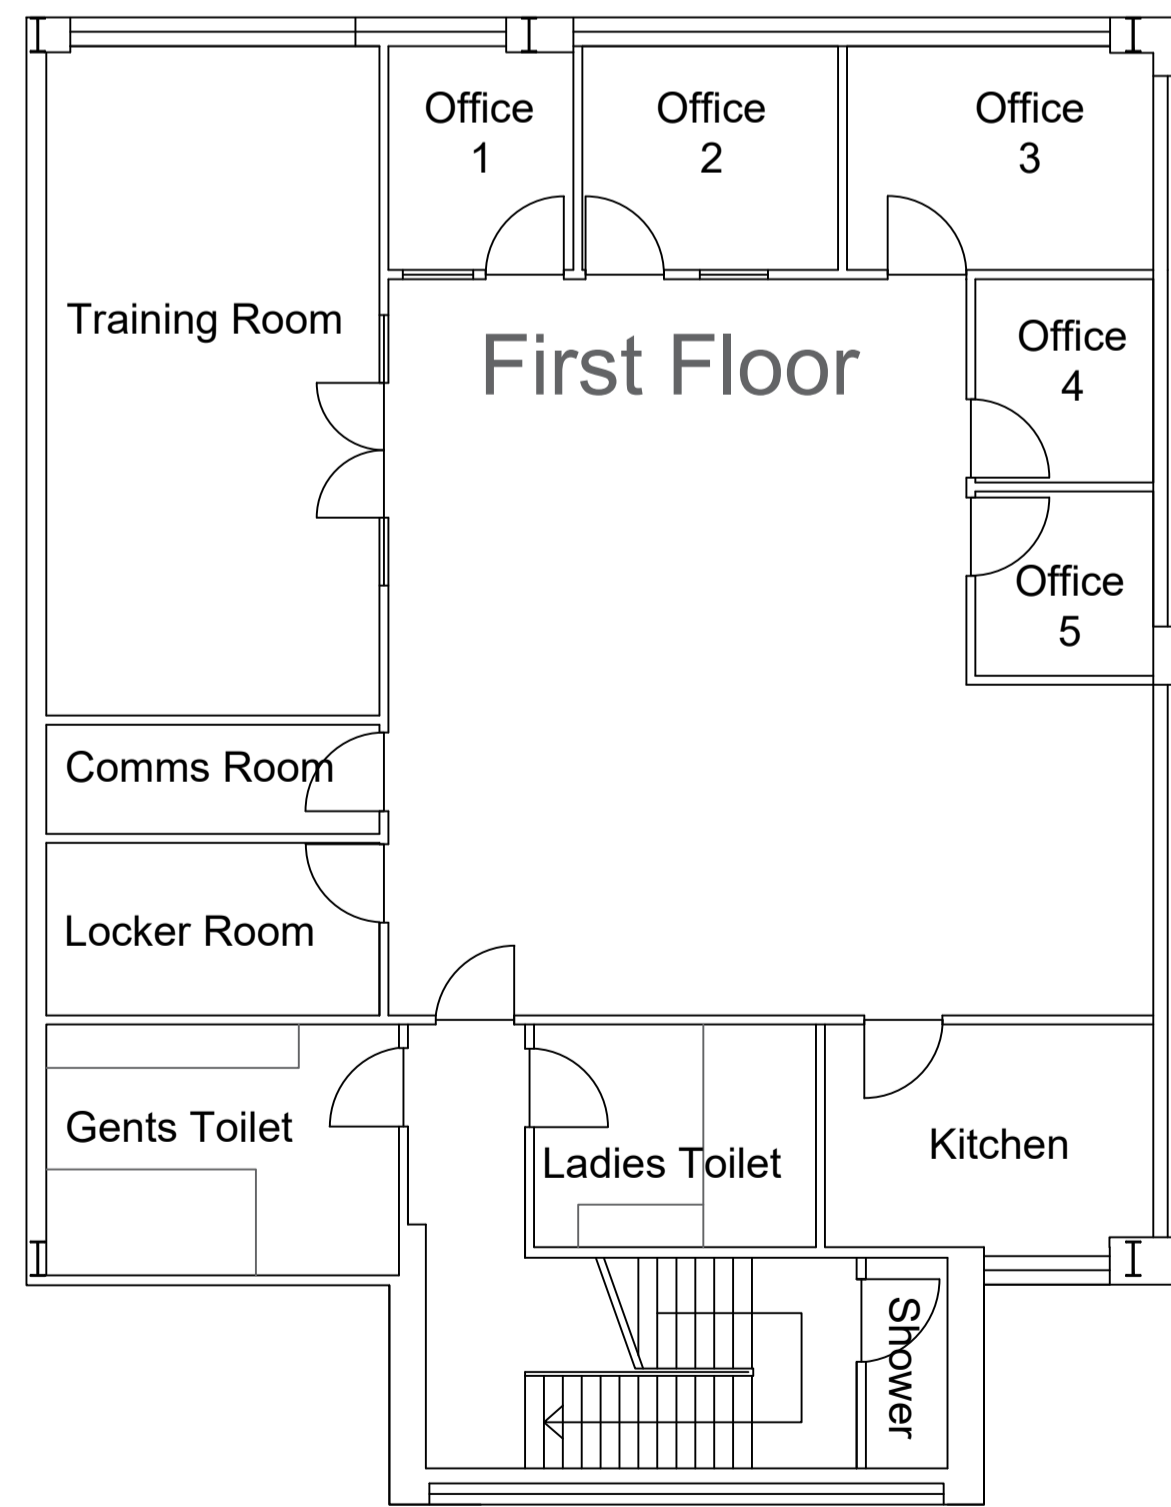

LAING O'ROURKE

Laing O'Rourke Civil Engineering Ltd.,
Bridge Place, Anchor Boulevard, Admirals Park, Dartford,
Kent, DA2 6SN
Telephone (01322) 296200 Fax (01322) 296262

Project
LITTLEBROOK – SELECT

Drawing
FLOOR PLAN

Scale	1:100@A1	Date
Drawn By	TP	14/07/21
Designed By		
Checked By		