



Agricultural Building Existing Elevations Wingates Moor Farm, Longhorsley


Floorplan

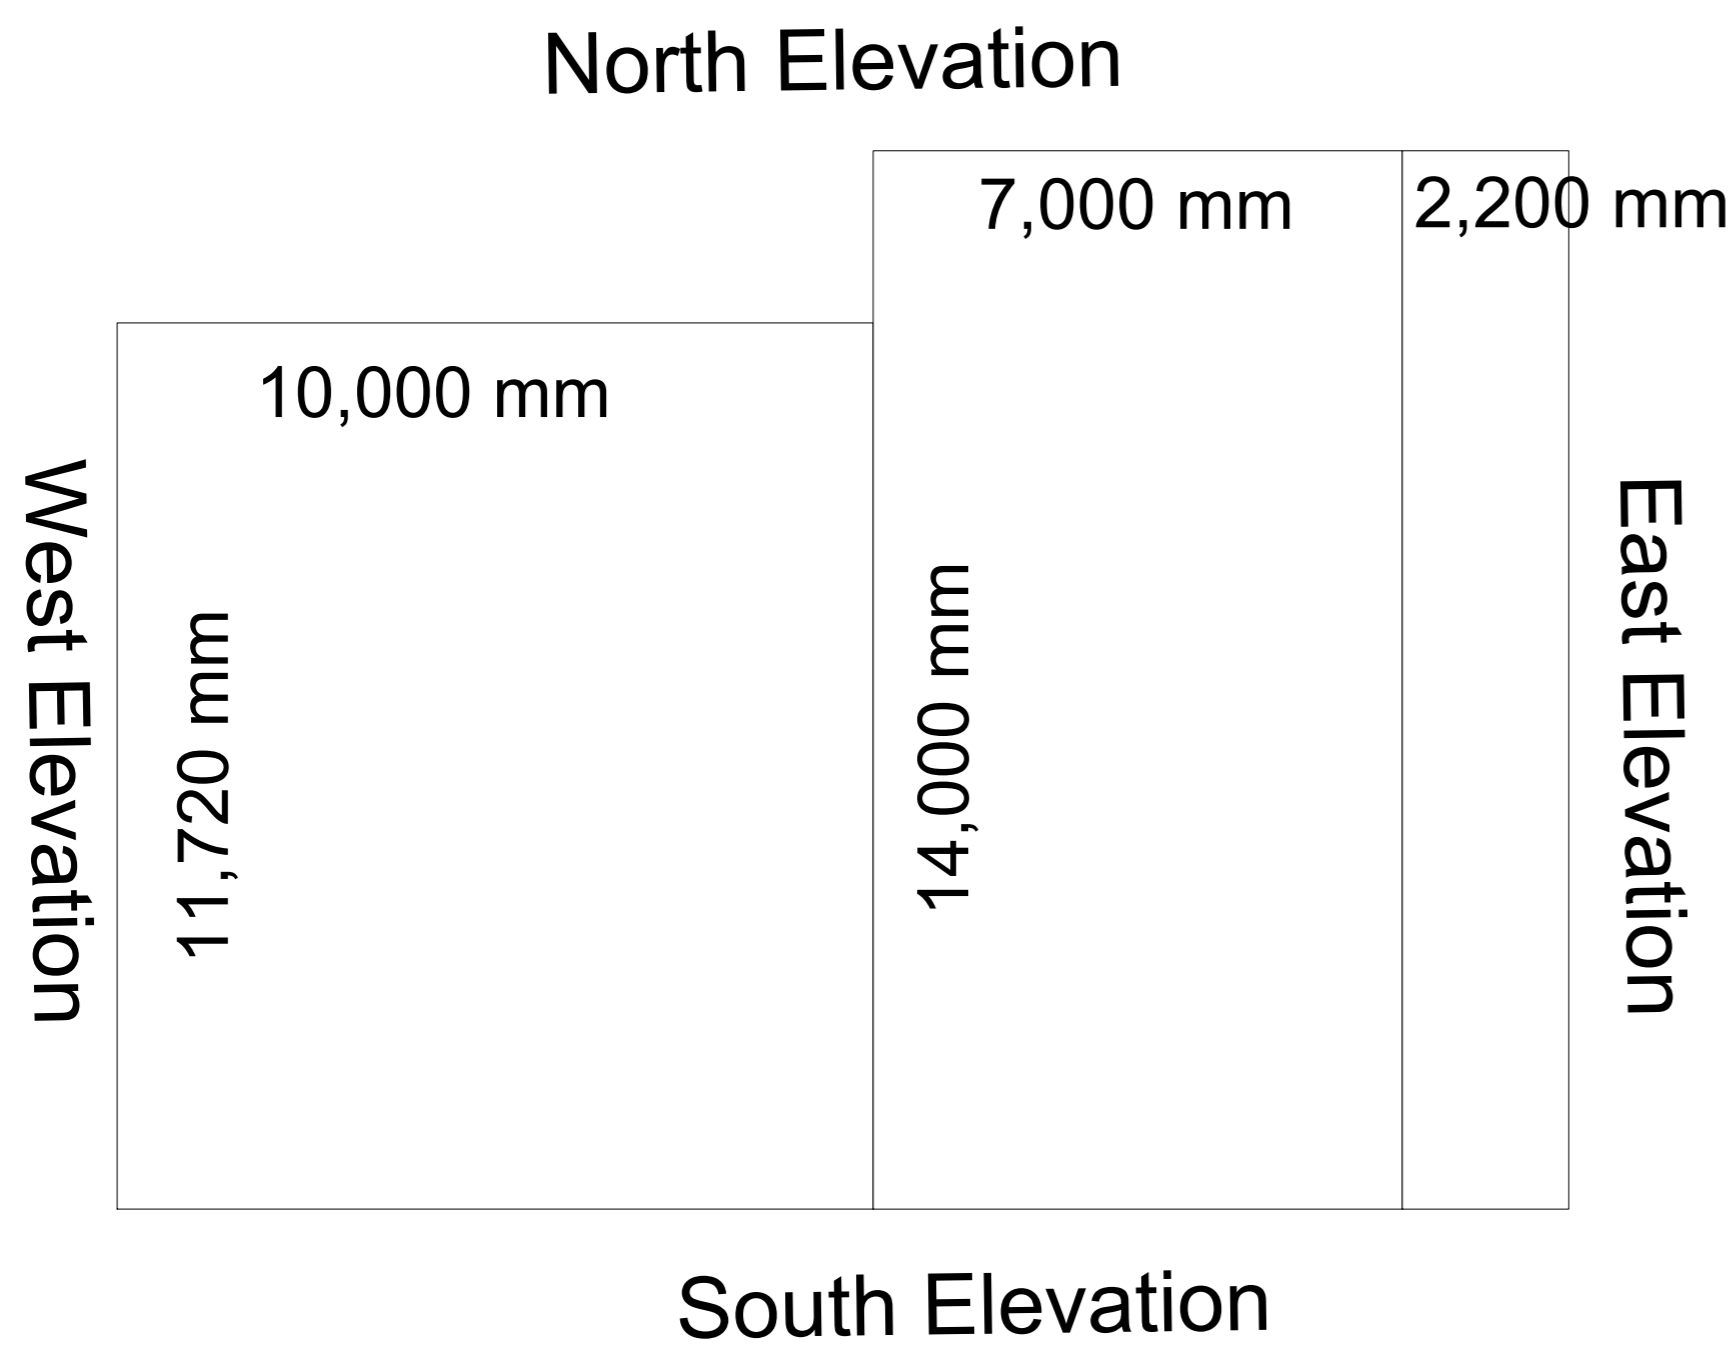

Roof Plan

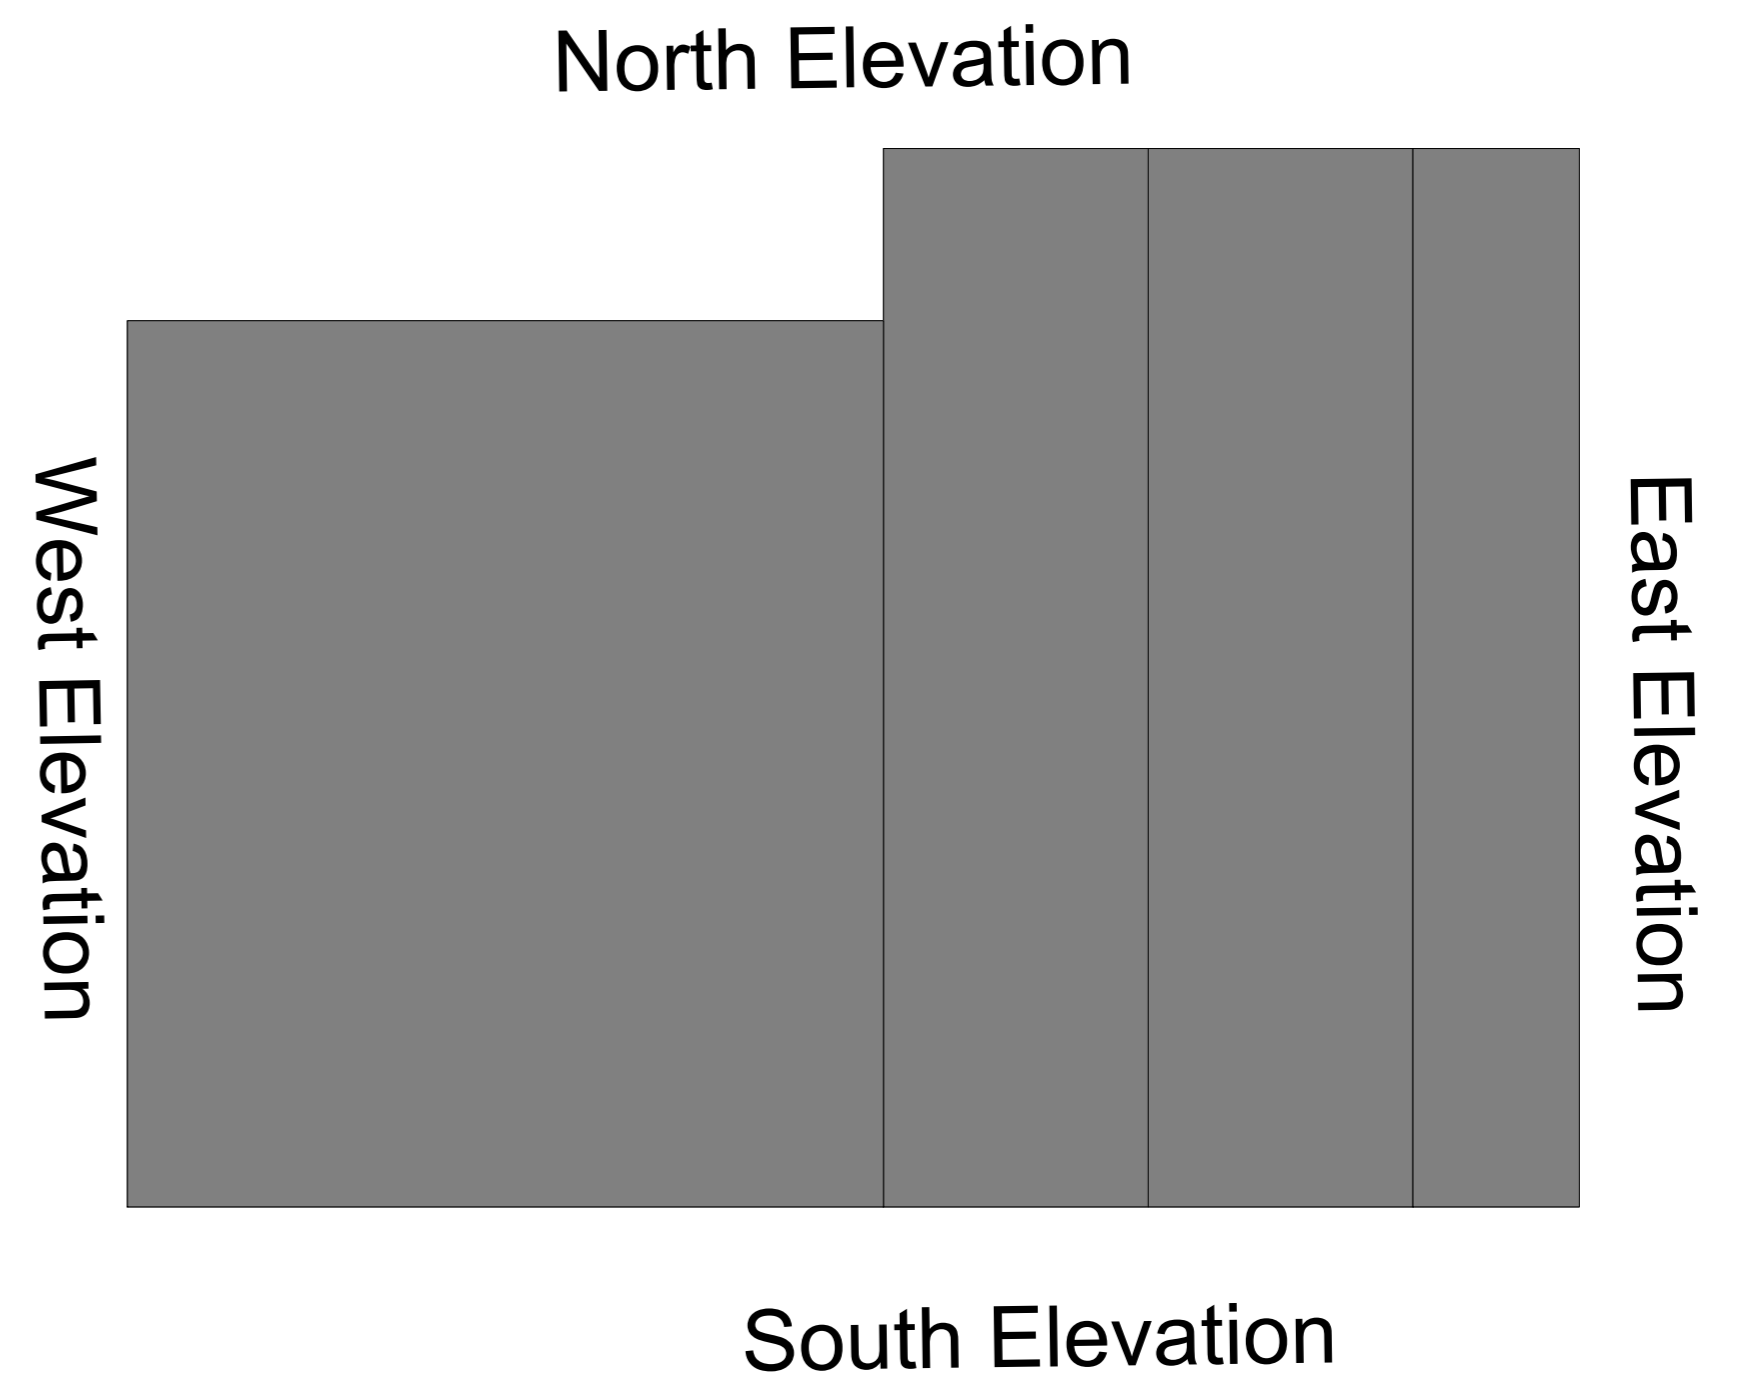

West Elevation

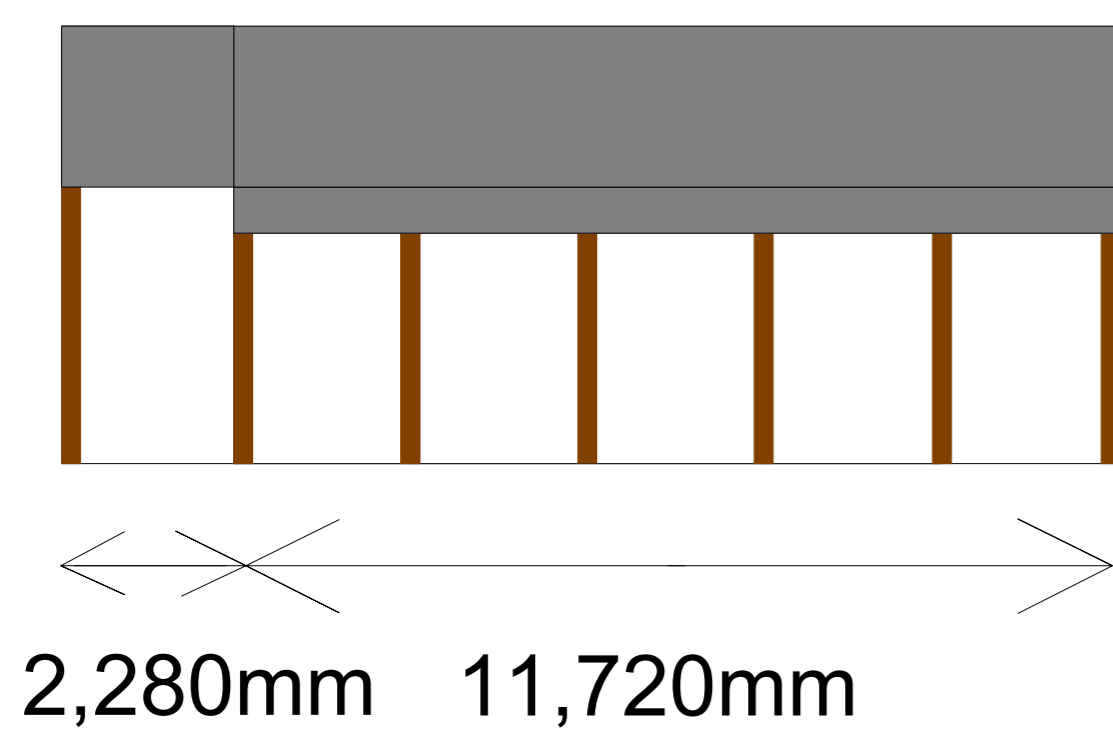

The existing building comprises;


* 7m x 14m timber frame general purpose building which is 3.66m to the eaves and 5.79m to the ridge.

* To the east there is a 2.2m x 14m lean to with the eaves sloping from 3.66m to 3.05m.


* To the west there is a 10m x 11.72m lean to with eaves sloping from 3.66m to 3.05m.

The building is open sided on all elevations.

North Elevation

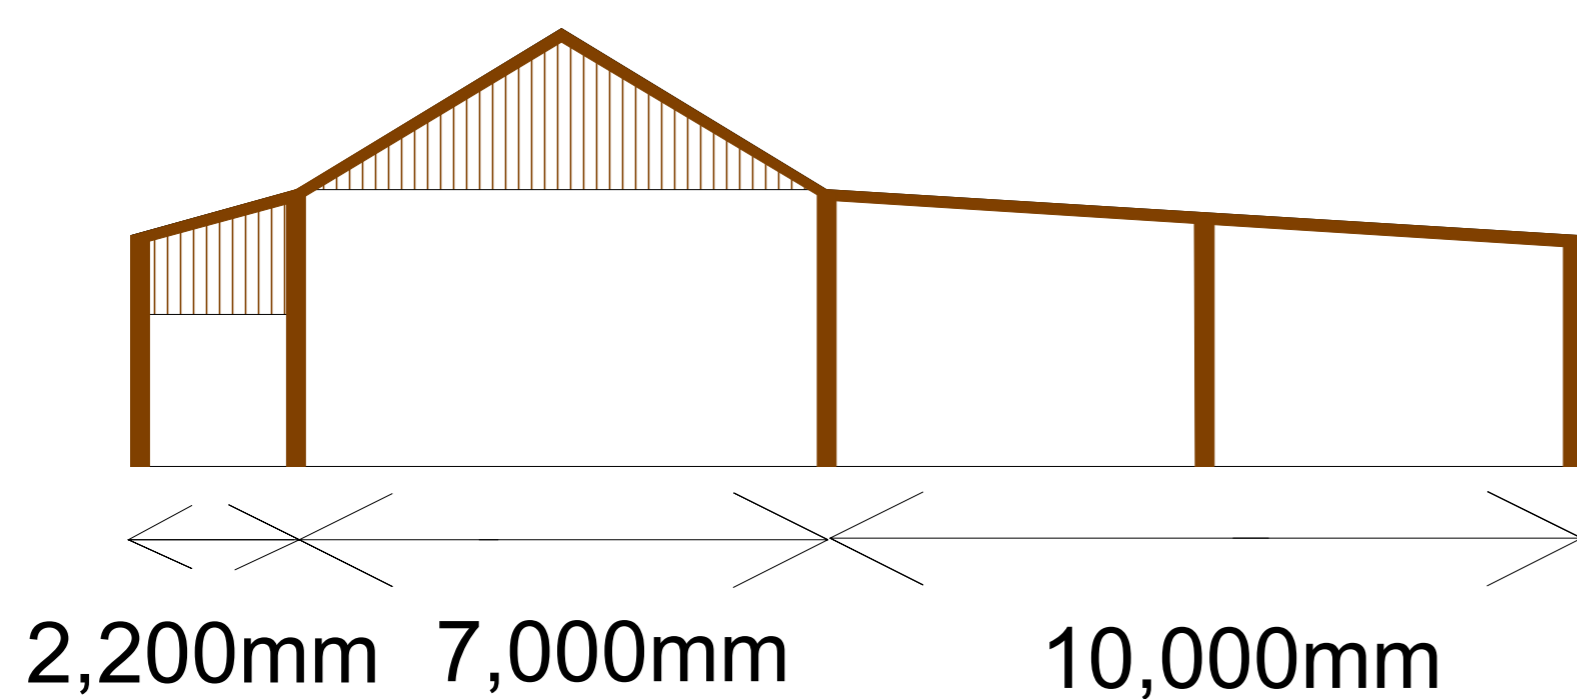

South Elevation

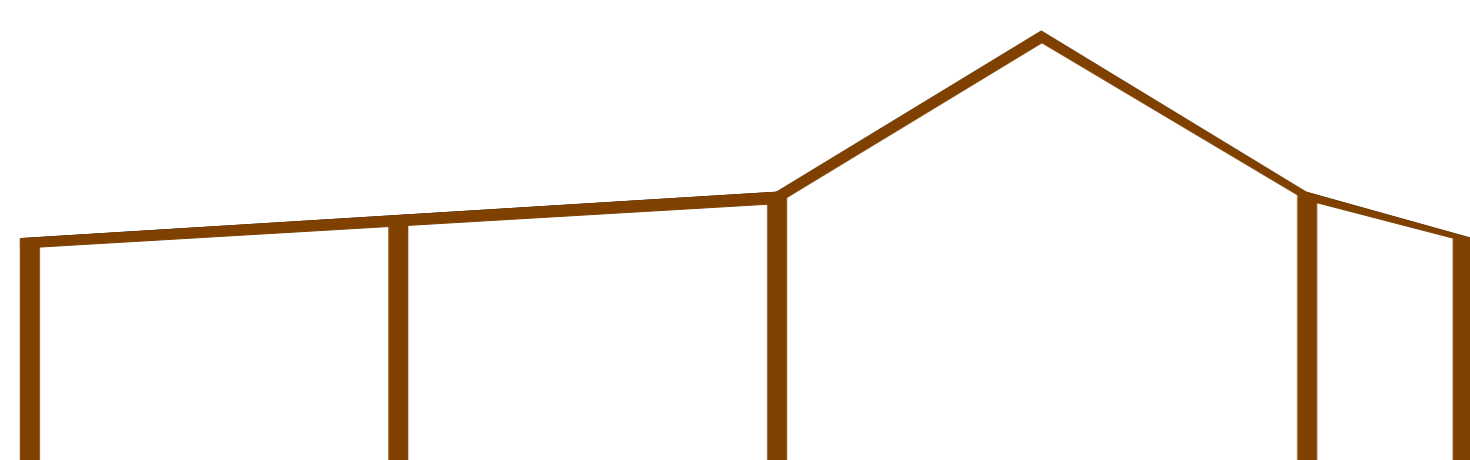

YoungsRPS

Priestpopple, Hexham
01434 609000

Existing Agricultural Building Elevations

SCALE : 1 : 100 @ A1 DATE : 20/07/2021

MAP FILENAME : YRPS-WINBOON-06A

Map data shown may contain Ordnance Survey © products supplied by Pear Technology Services Ltd; Email: info@peartechonology.co.uk © Crown Copyright and database rights from date shown above Ordnance Survey © licence number 100023148