


The use of this data by the recipient acts as an agreement of the following statements. Do not use this data if you do not agree with any of the following statements:

All drawings are based upon site information supplied by third parties and as such their accuracy cannot be guaranteed. All features are approximate and subject to clarification by a detailed topographical survey, statutory service enquiries and confirmation of the legal boundaries.

Do not scale the drawing.
Use figured dimensions in all cases.
Check all dimensions on site.

Report any discrepancies in writing before proceeding.

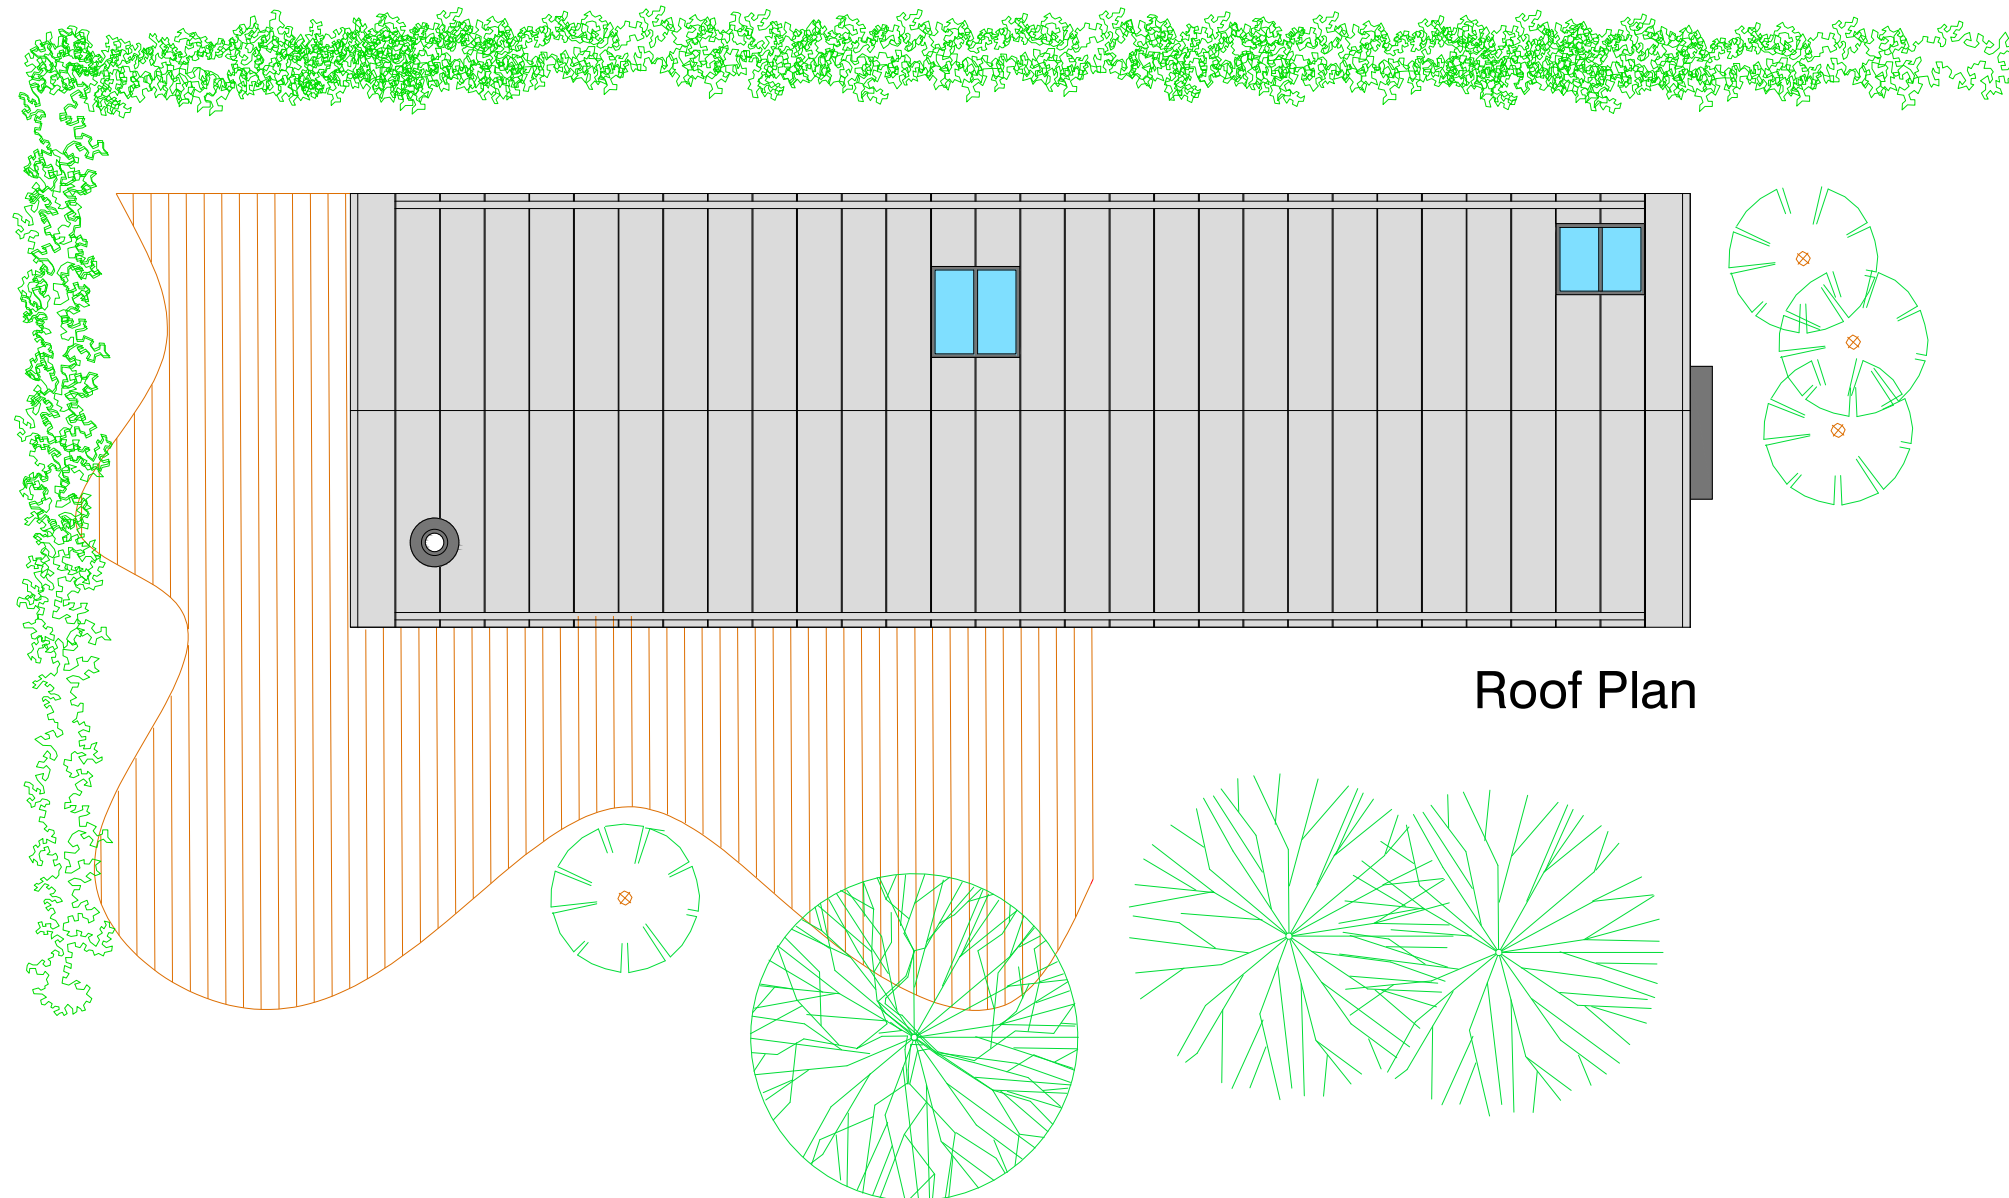


Roof Plan

REV DESCRIPTION DRWN CHKD DATE

PROJECT NUMBER 2097
PROJECT NAME DUNSTAN HOUSE
CLIENT JANET STANSFIELD
DRAWING NAME HOUSE 1
PROPOSED ROOF PLAN

DRAWING NUMBER 2097_GA_H1_02
REVISION R1
SCALE AT A1 1:50

 

STUDIO SP
12 CLAYTON STREET
NEWCASTLE UPON TYNE
NE1 5PU
WWW.STUDIO-SP.COM