The use of this data by the recipient acts as an agreement of the following statements. Do not use this data if you do not agree with any of the following statements:

All drawings are based upon site information supplied by third parties and as such their accuracy cannot be guaranteed. All features are approximate and subject to clarification by a detailed topographical survey, statutory service enquiries and confirmation of the legal boundaries.

Do not scale the drawing. Use figured dimensions in all cases. Check all dimensions on site.

PROJECT NUMBER


PROJECT NAME

DUNSTAN HOUSE

DRAWING NUMBER 2097_ELE_H1_01


JANET STANSFIELD

HOUSE 1 - NORTH AND WEST ELEVATION

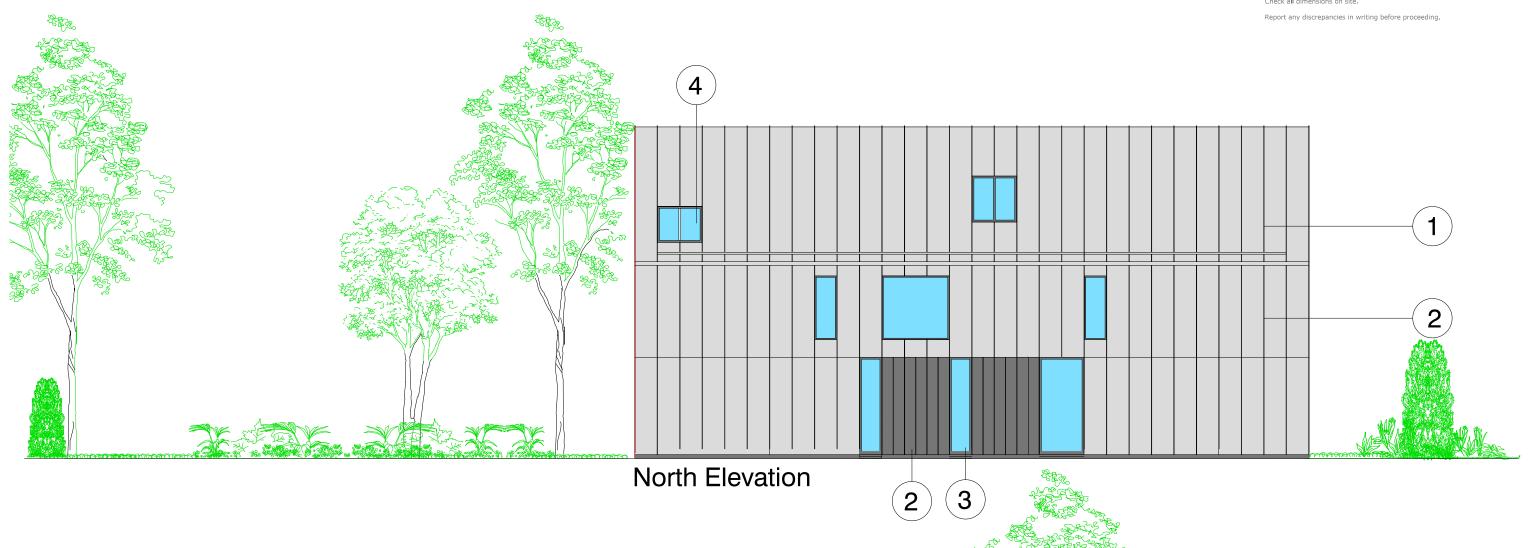

Materials

- 1. Standing seam zinc roof
- 2. Standing seam zinc cladding
- 3. Aluminium framed windows
- 4. Aluminium framed rooflights

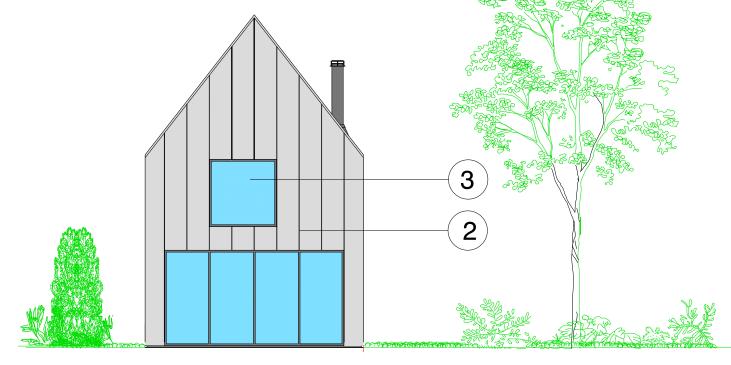

West Elevation

STUDIO SP

12 CLAYTON STREET
NEWCASTLE UPON TYNE

NE1 5PU

WWW.STUDIO-SP.COM