
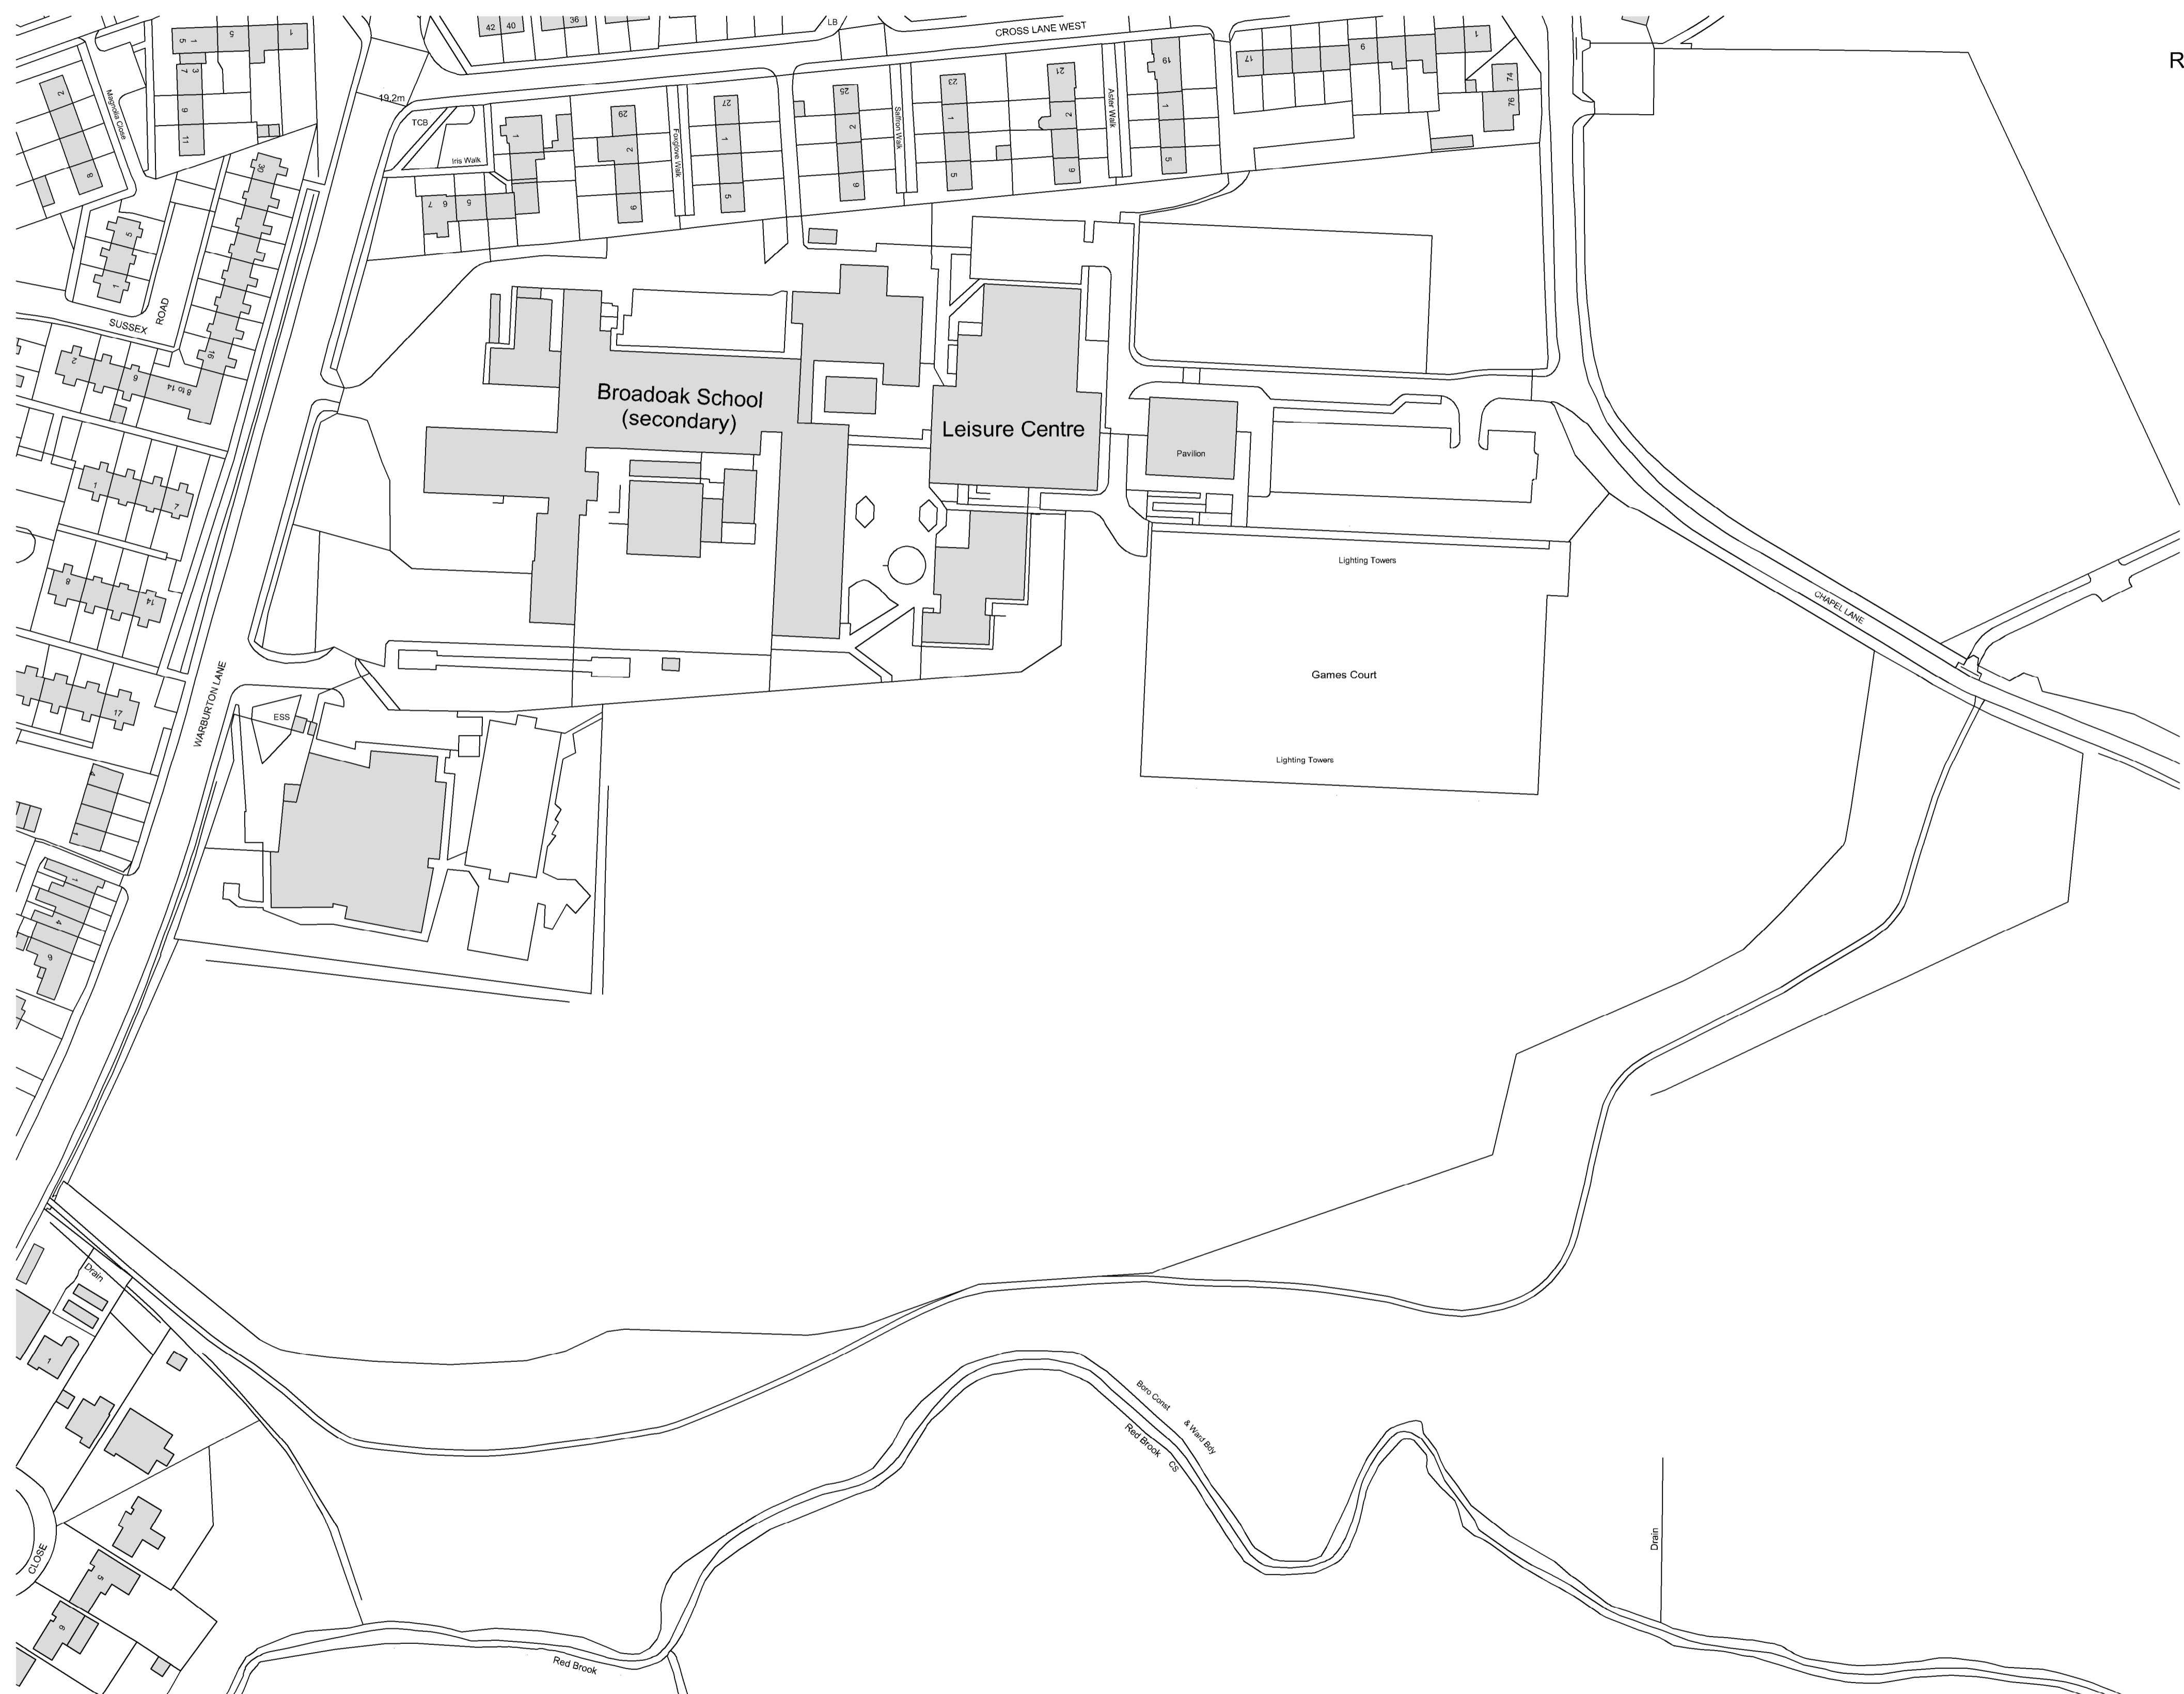
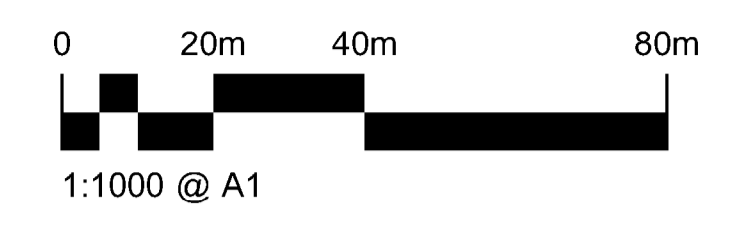


© Copyright: All rights reserved. This drawing must not be reproduced without permission. Do not scale from this drawing. All dimensions are in millimetres unless otherwise stated. Any discrepancies should be reported to the Architect.

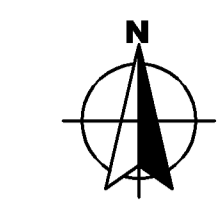

Recreation Ground

Ordnance Survey, (c) Crown Copyright 2021. All rights reserved. Licence number 100022432

Revision	Description	Date	Drawn	Checked
-	PLANNING SUBMISSION	28.05.2021	AL	PH

Halliday Meecham Architects Limited  
 111 Piccadilly Manchester M1 2HY  
 +44 (0)161 661 5566  
 4 Devonshire Street London W1W 5DT  
 +44 (0)203 440 5175  
 hma@hallidaymeecham.com  
 www.hallidaymeecham.com



Client:	The Dean Trust				
Project:	Broadoak School Fencing				
Phase/Location:	Broadoak School, Warburton Lane, Manchester, M31 4UB				
Drawing:	Site Plan as Existing				
Scale @ A1	Scale @ A3	Date:	Drawn:	Checked:	Job No.
1:1000	1:2000	26.05.2021	AL	PH	5366
Drawing Ref.	5366-HMA-XX-00-DR-A-10000				Revision
					-