



project: New garage at 2 South View
drawing: AL 02 - Existing site plan
stage: Planning
date: 12.20
scale: 1:100 @ A3

revision:

north:



Scale bar

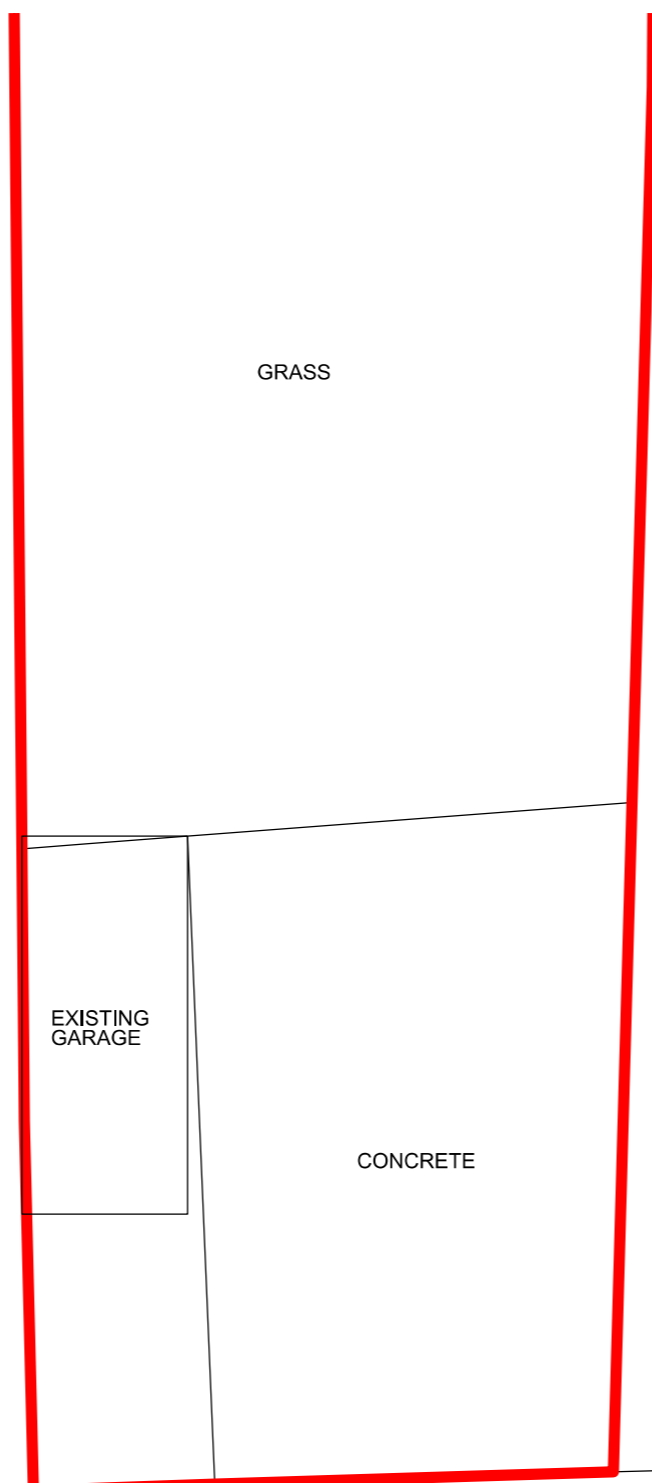 

GRASS

EXISTING
GARAGE

CONCRETE

REAR LANE