




PROPOSED SITE PLAN SCALE 1:200

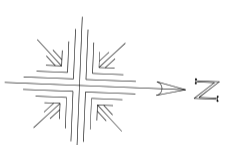


Jacqui@wingservices@gmail.com

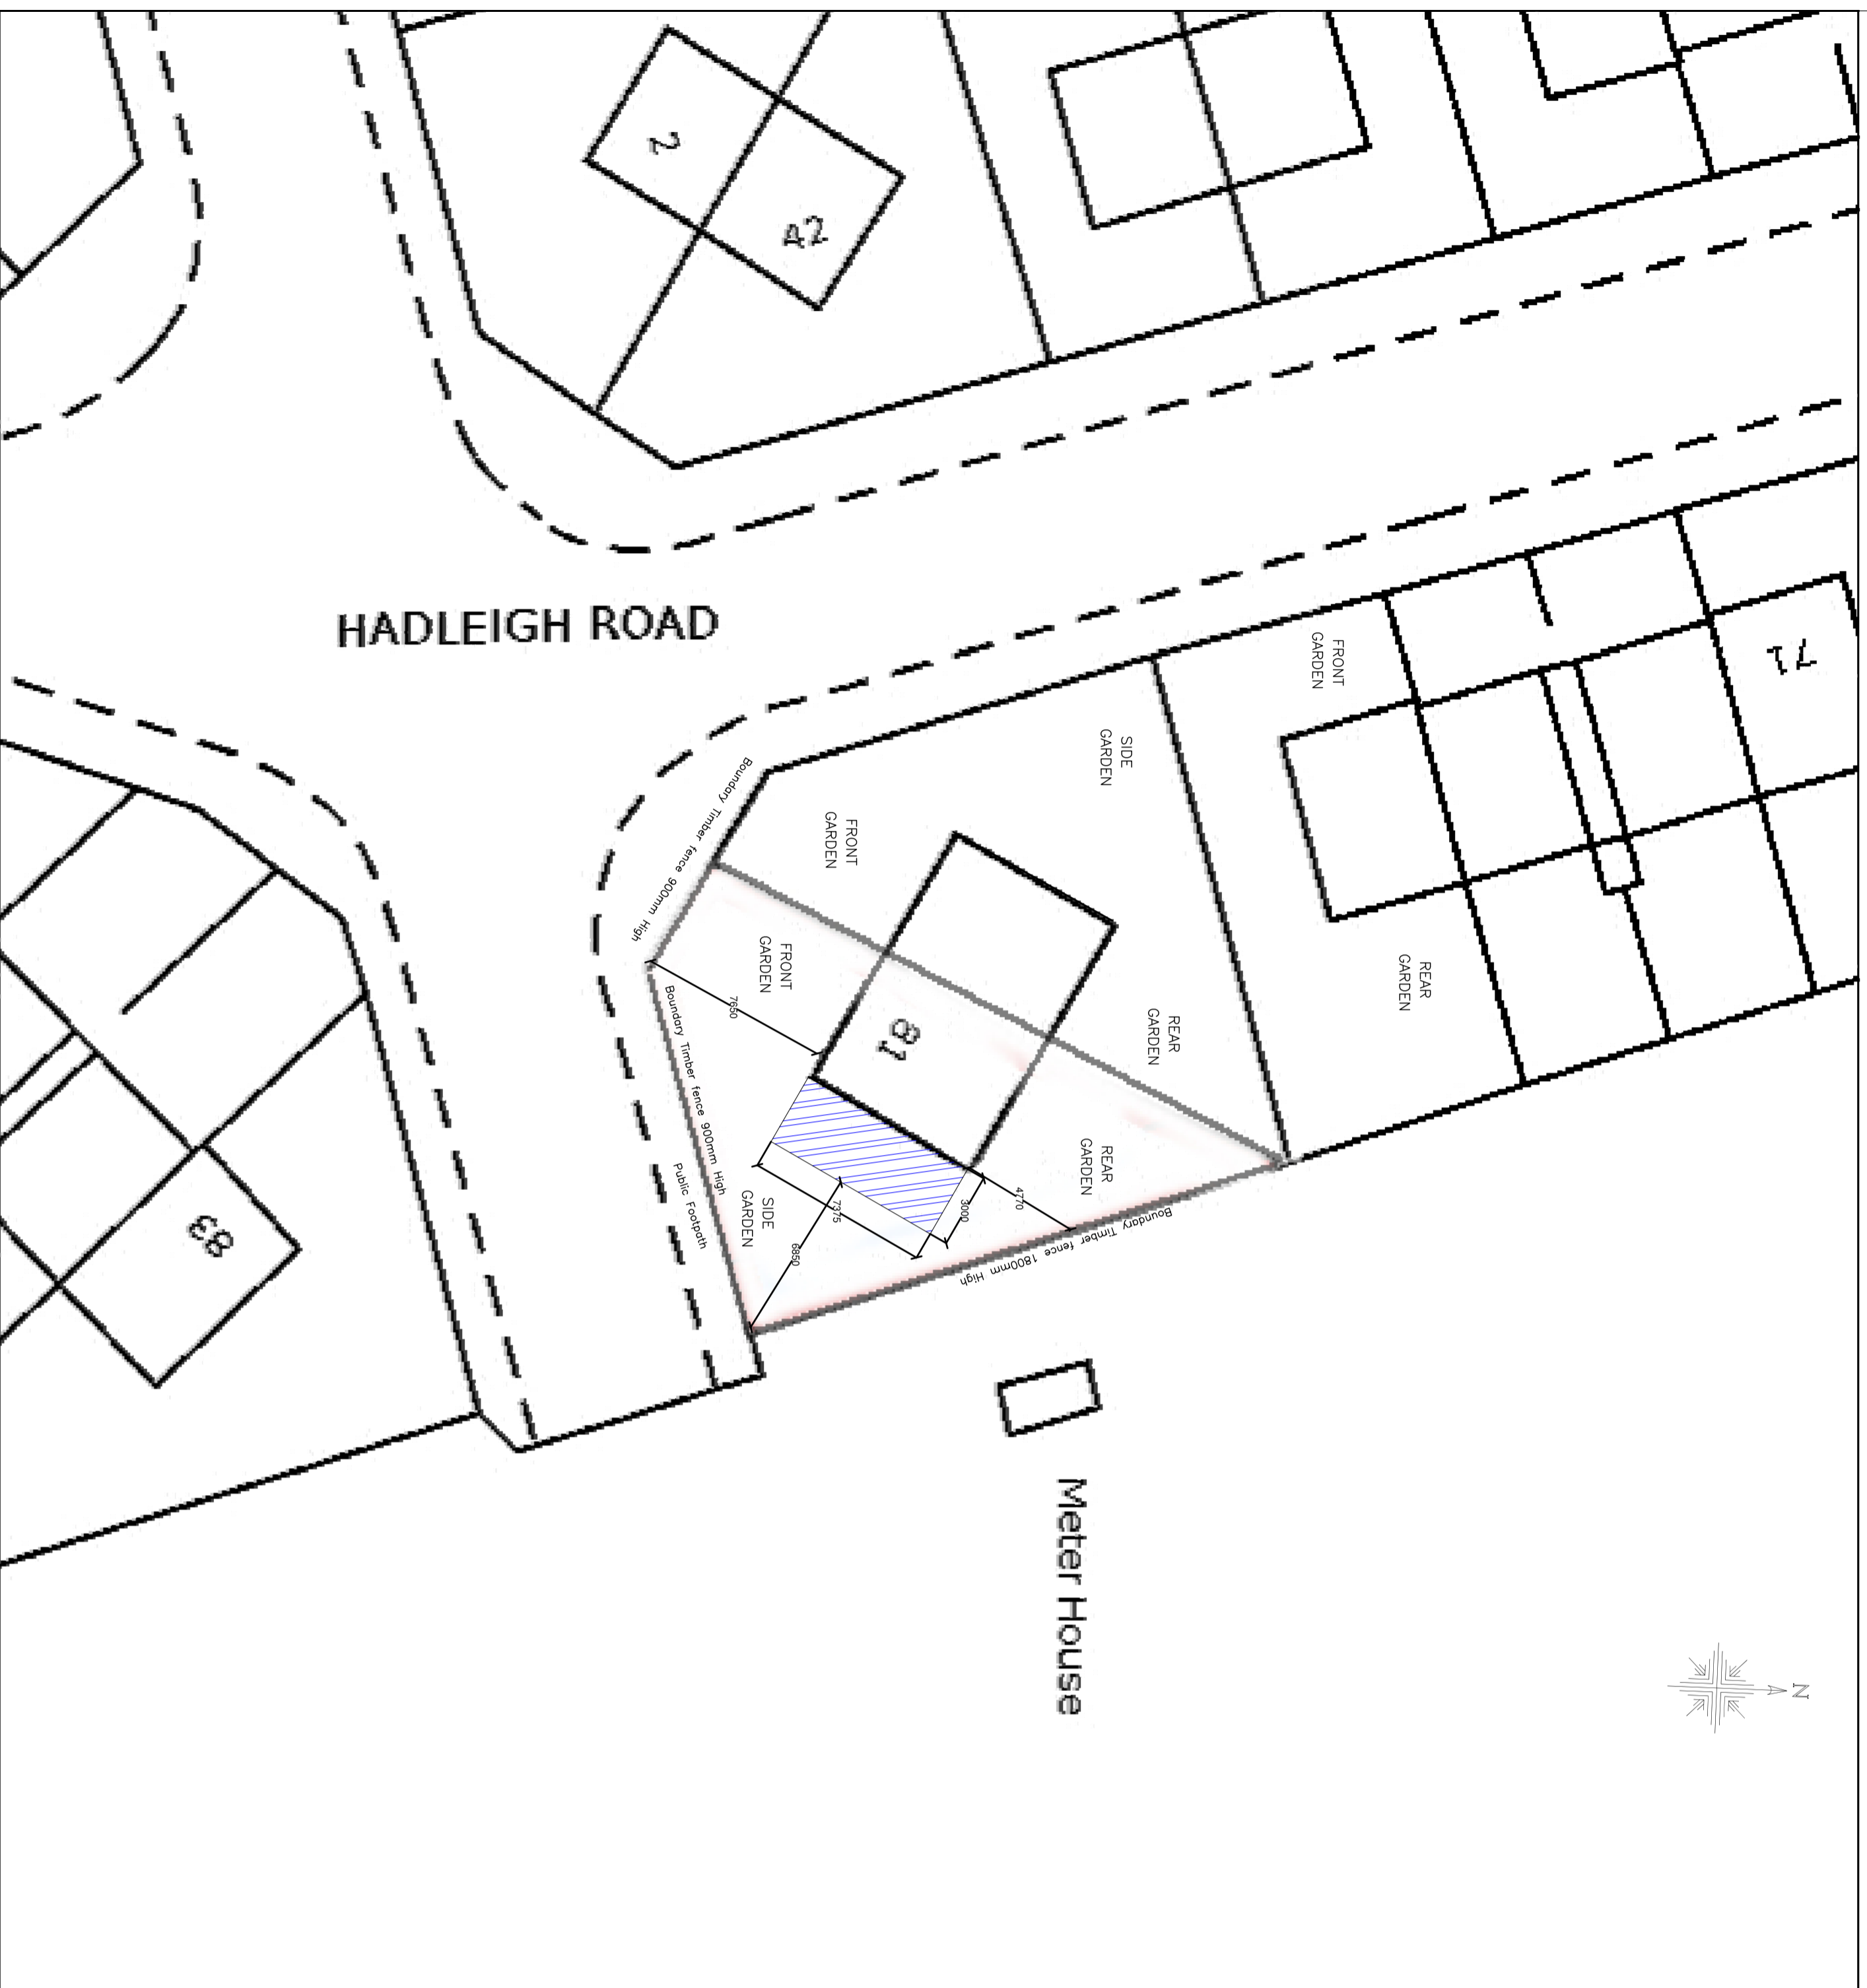

EXISTING ROOF PLAN SCALE 1:100

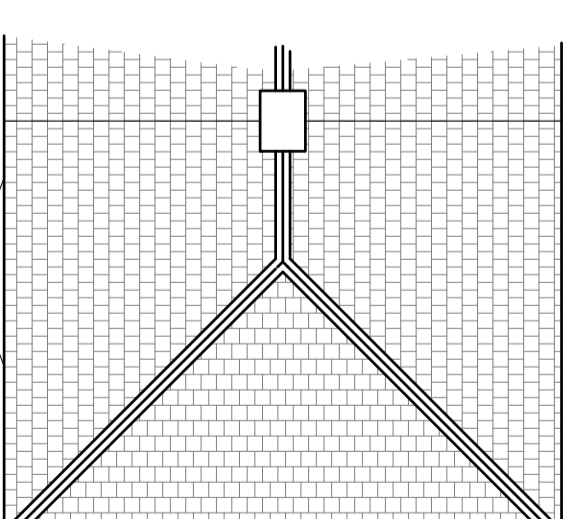

PROPOSED ROOF PLAN SCALE 1:100

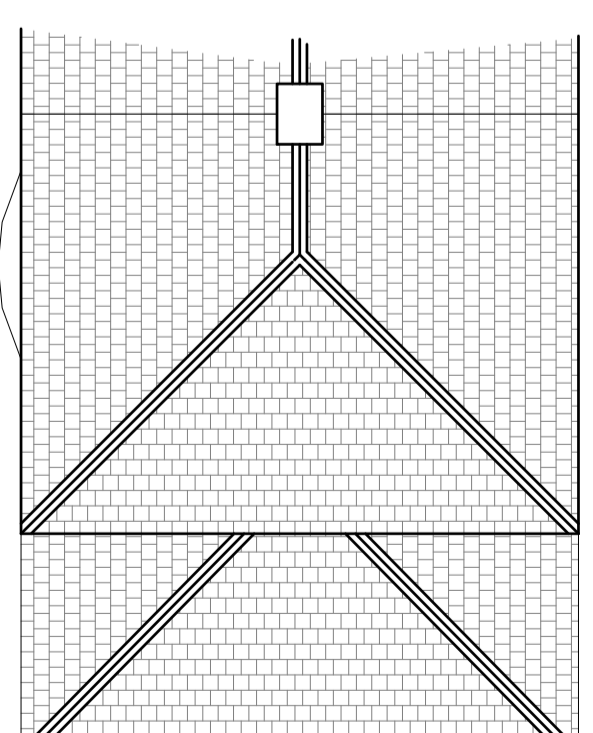

CLIENT	Miss R. George
CONTRACT	81 HADLEIGH ROAD SUNDERLAND SFD 881
TITLE	SITE PLAN AND ROOF PLANS FOR SINGLE STOREY SIDE EXTENSION
DRAWN	J.A. CONNOLLY
DATE	15/07/2021
CHECKED	SCALE 1/100 / 1/200
EXTING & PROPOSED	
DRG.No.	2 of 2
	A2