

FLOOR PLAN AS EXISTING



© 2020 Syte Architects Limited

drawings to copyright

use figures dimensions - do not scale dimensions from drawings

if you require drawings for planning or other use the architect must be notified

drawings to be used in conjunction with structural engineer's drawings and specifications

PLANNING ISSUE

revision notes

syte

100% 11/2015

Ten Olden Square London W1P 6SA T 020 7734 8100 www.sytearchitects.com

client

Stuart Main

project


48 & 49 Faraday House
London
W1U 4BY

drawing title

Floor Plan
as existing

date	drawn by	revision
APRIL 21	PN	P1

scale	checked by	drawing
1:50@A1	OB	321.110

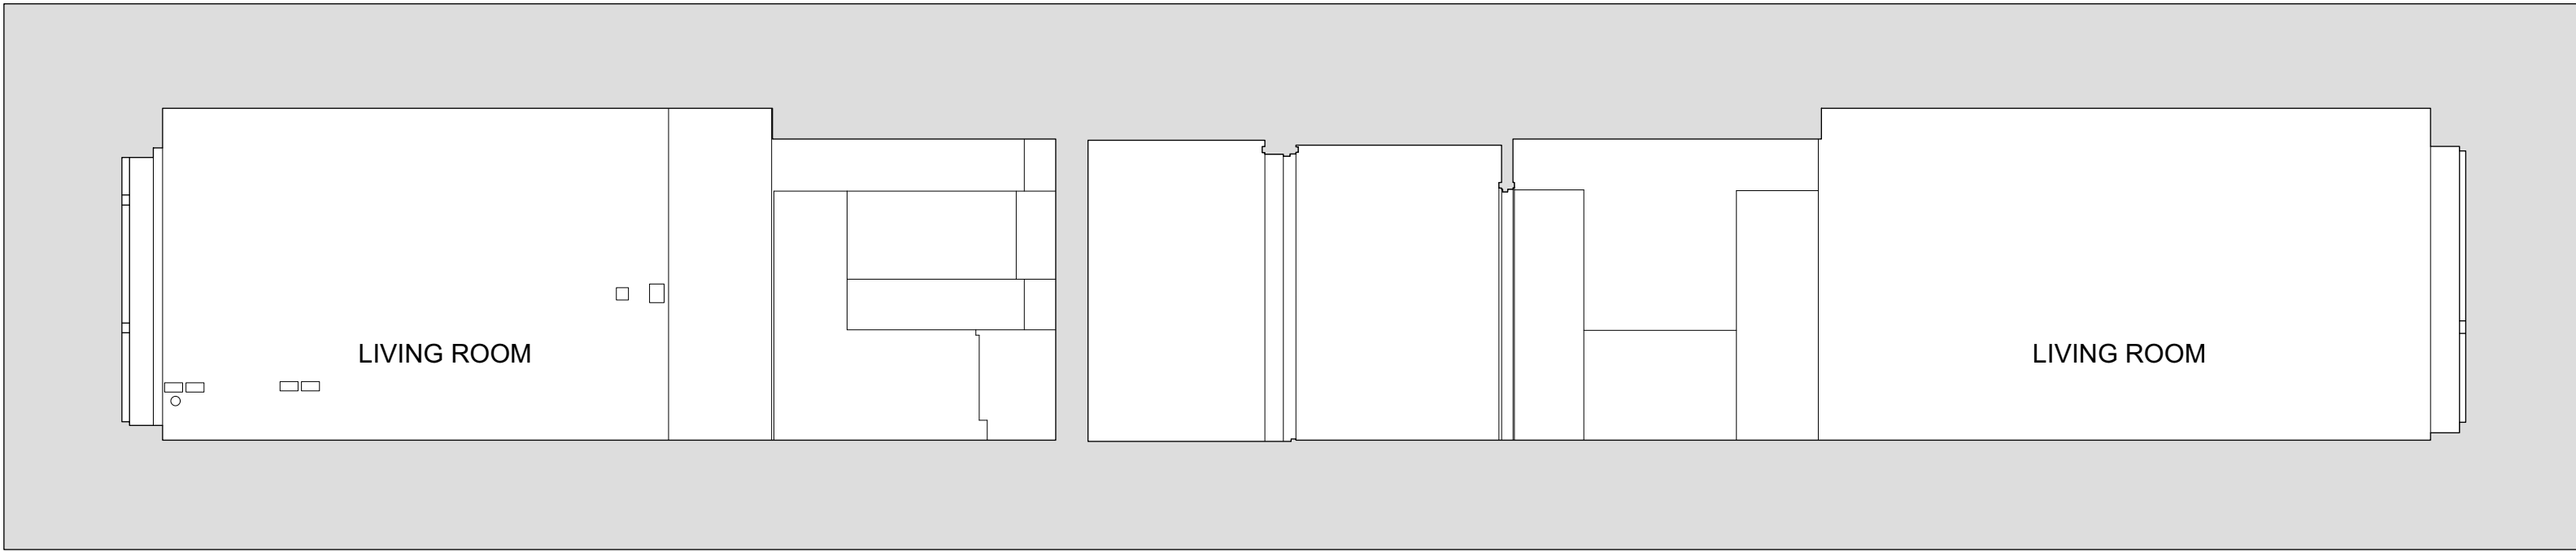

SECTION AA AS EXISTING





FLOOR PLAN AS DEMOLITION

Demolition



© 2020 Syte Architects Limited

drawings to copyright

use figures dimensions - do not scale dimensions from drawings

if you require any further information or clarification please contact the architect or the architect's representative

drawings to be used in conjunction with structural engineer's drawings and specifications

PLANNING ISSUE

revision notes

syte

Ten Olden Square London W1P 6SA T 020 7734 8100 www.sytearchitects.com

client

Stuart Main

project

48 & 49 Faraday House
London
W1U 4BY


drawing title

Floor Plan
as demolition

date	drawn by	revision
APRIL 21	PN	P1

scale	checked by	drawing
1:50@A1	OB	321.130

SECTION AA AS DEMOLITION

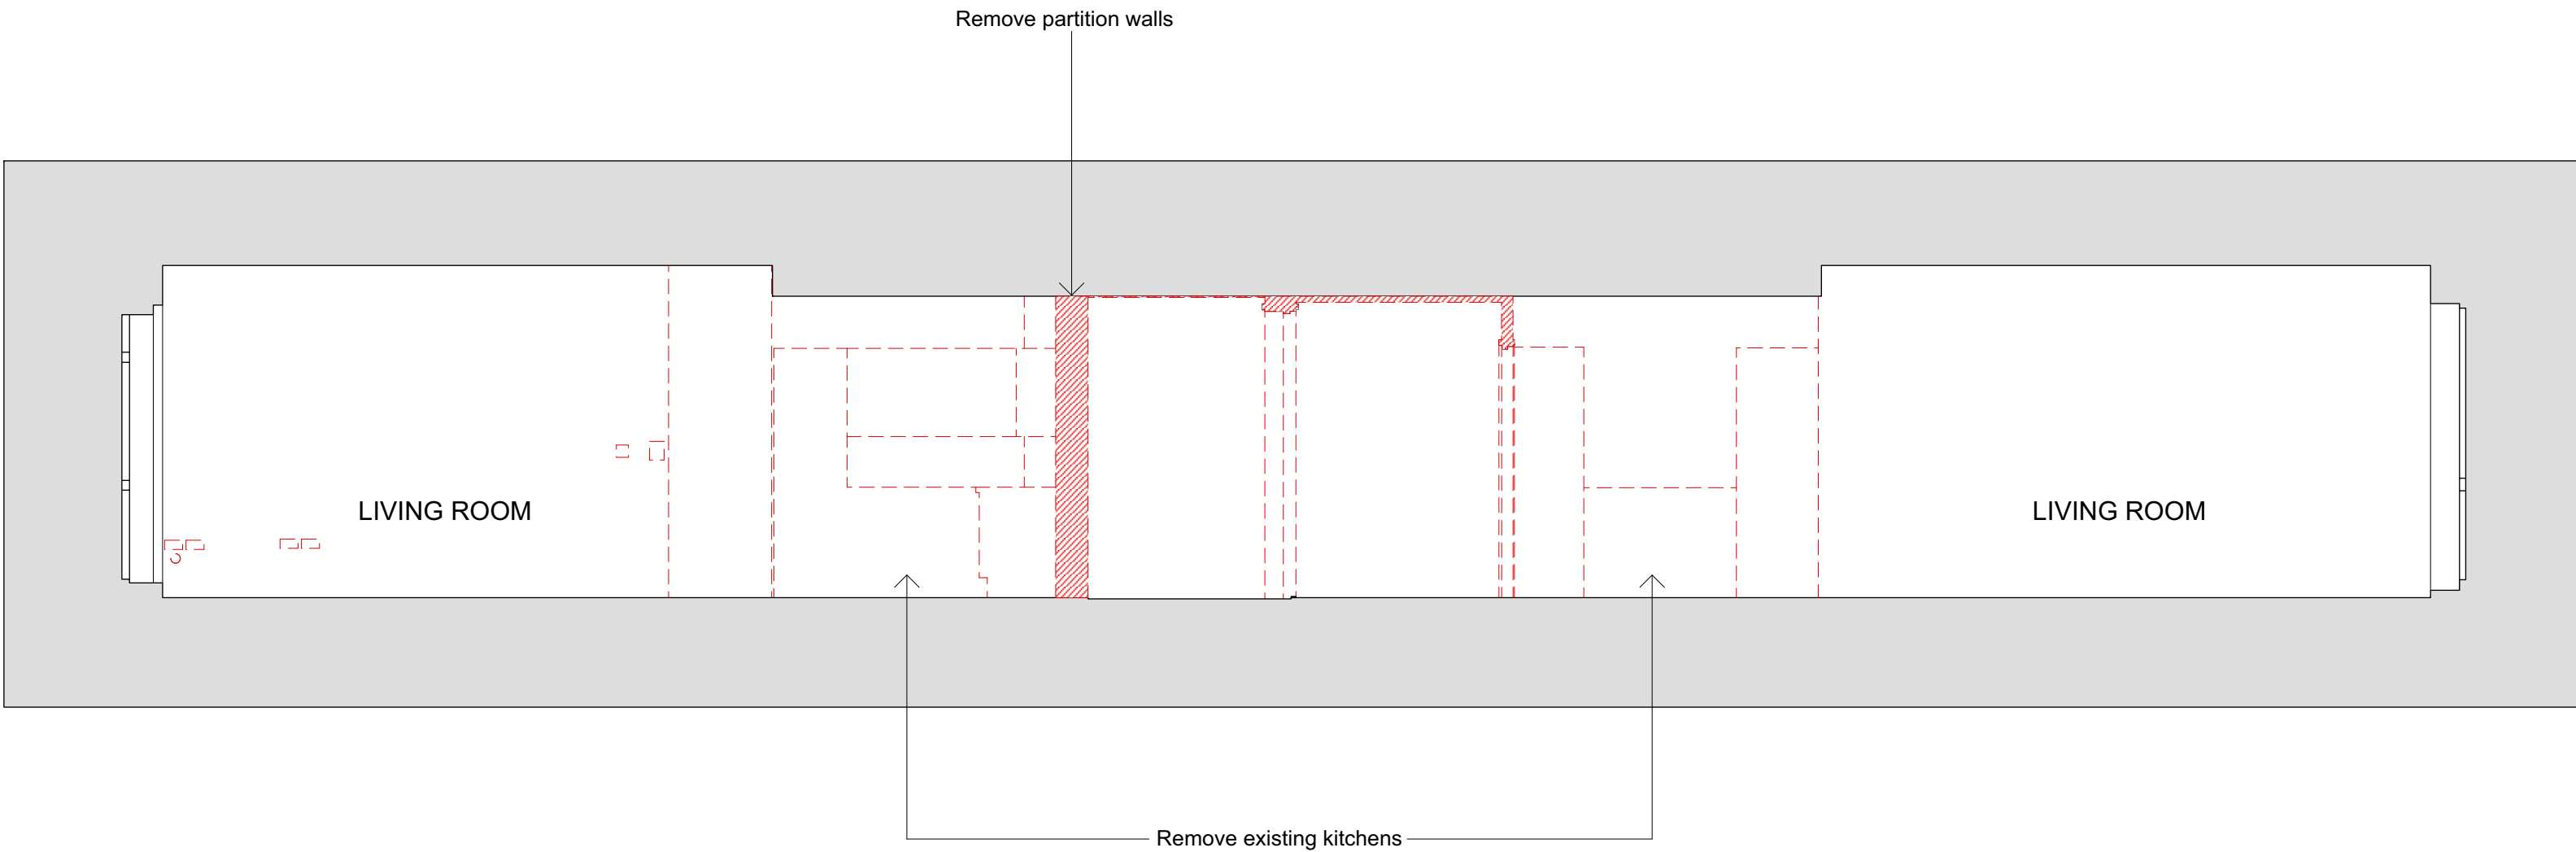

0 1 2 10

© 2020 Syte Architects Limited

drawings to copyright

use figures dimensions - do not scale dimensions from drawings

if you require assistance for planning - use the drawings and use the information to be provided before work is undertaken

drawings to be used in conjunction with structural engineer's drawings and specifications

PLANNING ISSUE

revision notes

syte

Ten Olden Square London W1P 6AA T 020 7734 8100 www.sytearchitects.com

client

Stuart Main

project

48 & 49 Faraday House
London
W1U 4BY

drawing title

Section AA
as demolition

date	drawn by	revision
APRIL 21	PN	P1
scale	checked by	drawing
1:50@A1	OB	321.140