





FLOOR PLAN AS PROPOSED

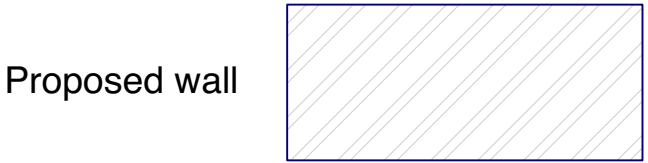

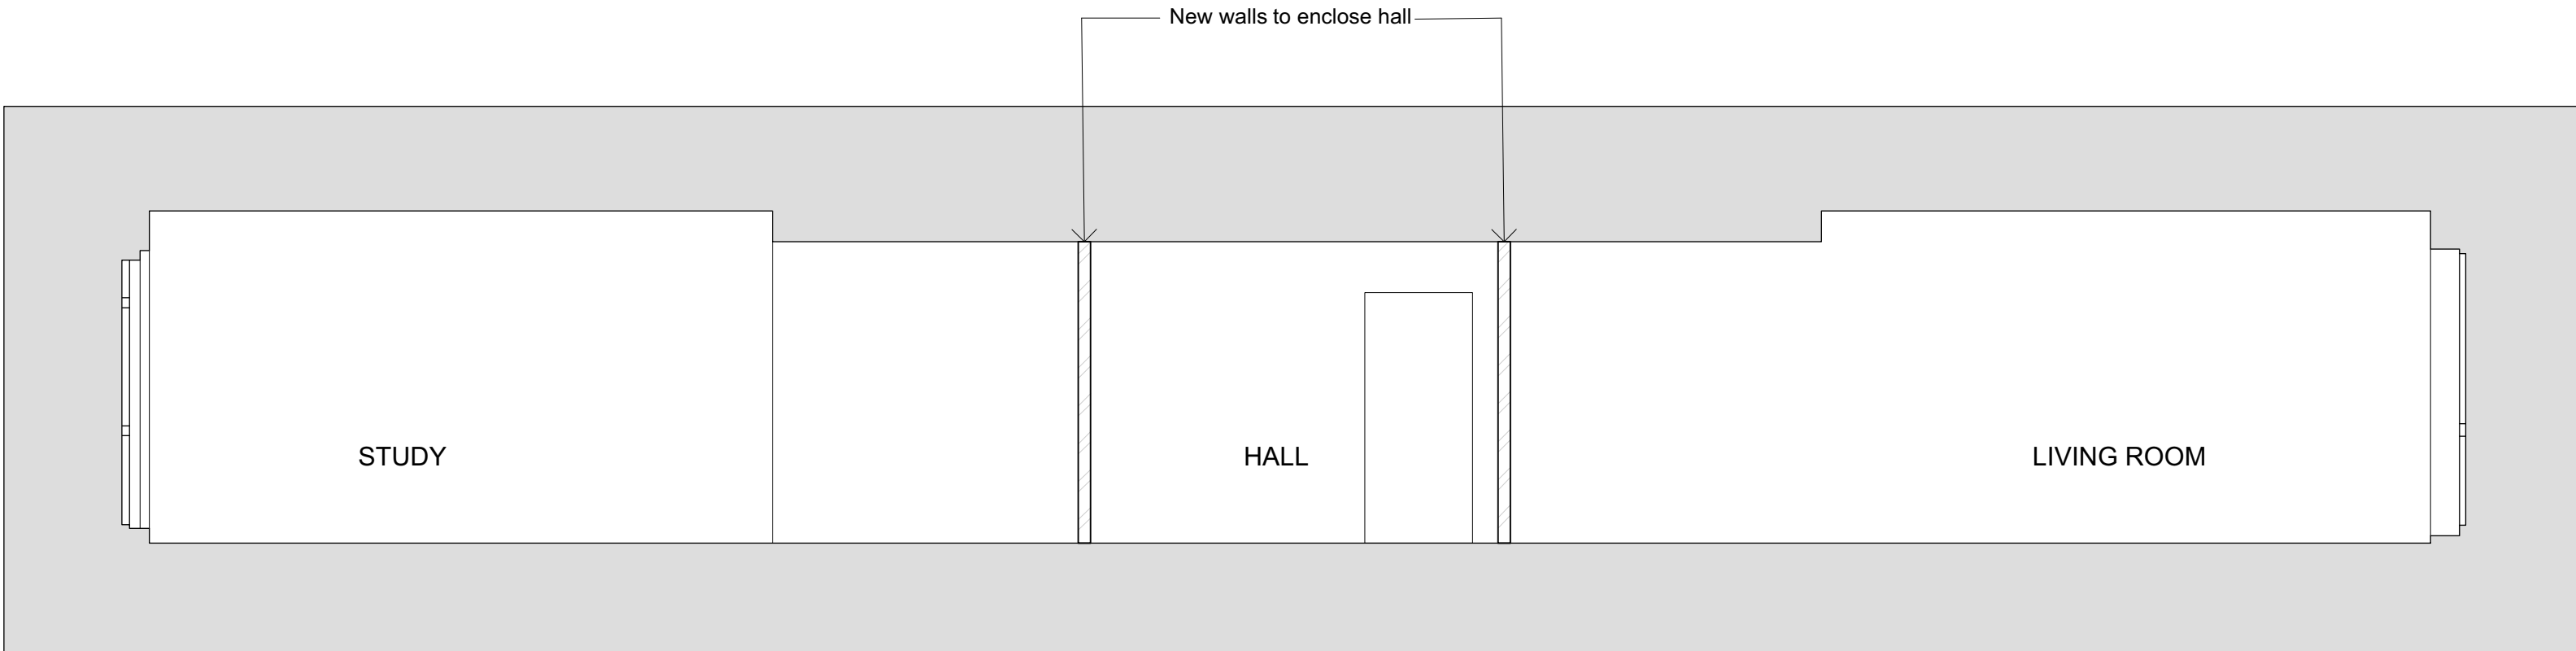

SECTION AA AS PROPOSED

Proposed wall



© 2020 Syte Architects Limited
drawing is copyright
use figured dimensions - do not scale dimensions from drawing
if you require a copy of this drawing for publication or any other use, please contact us for permission
drawing is to be used in conjunction with structural engineer's drawings and specifications

PLANNING ISSUE

revision notes

syte

01753 7734 8110
Tel: 0203 89991 London W1P 8AA, 7 030 7734 8110 www.sytearchitects.com

client

Stuart Main

project

48 & 49 Faraday House
London
W1U 4BY

drawing title

Section AA
as proposed

date	drawn by	revision
APRIL 21	PN	P1
scale	checked by	drawing
1:50@A1	OB	321.210