





1 Open Side Elevation 1:100



2 Rear Elevation 1:100

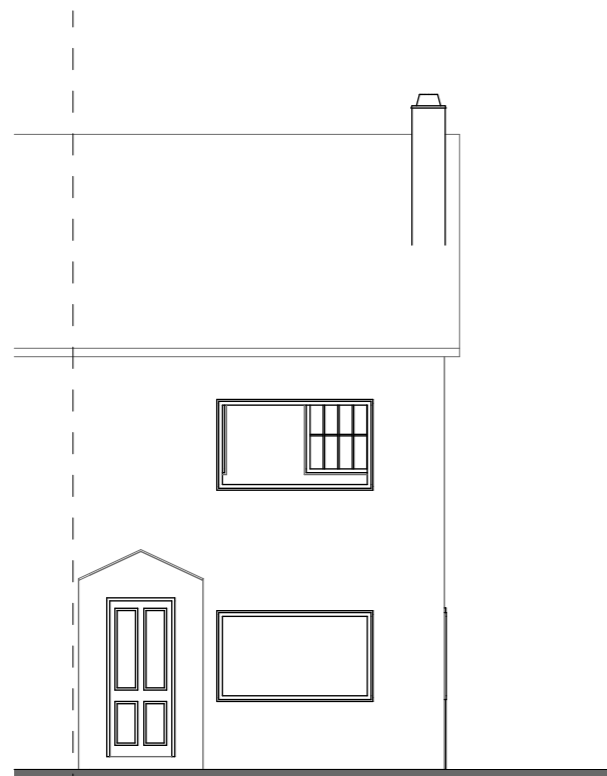

3 Front Elevation 1:100

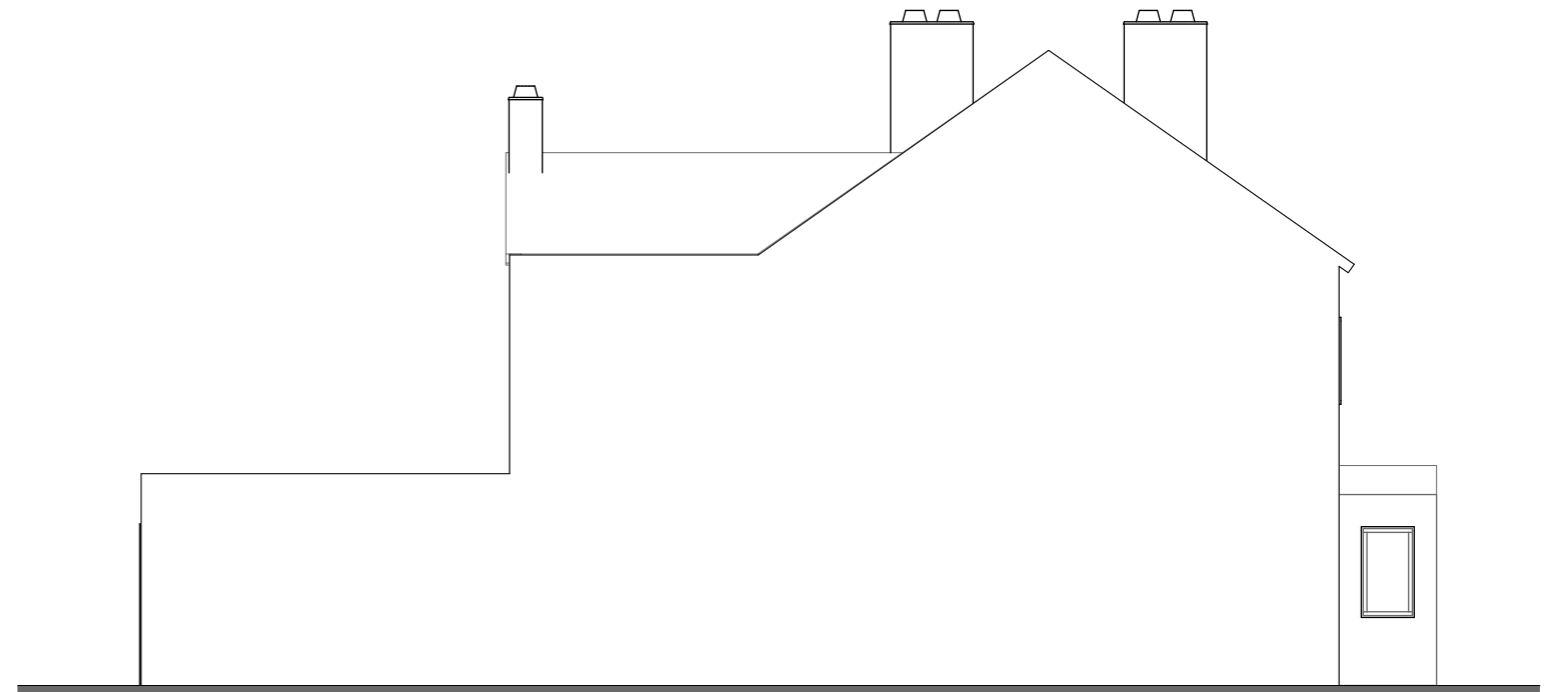

4 Joint Side Elevation 1:100

Project	1 Belmont Villas Haresfield GL10 3EE	Drawing Number	0005
Client	Mrs Dee Gibson-Wain and Mr Paul Wain	Layout Title	<b>Elevations Existing</b>
			Scales @ A3 <b>1:100</b>

In addition to the hazard/risks normally associated with the types of work detailed on this drawing take note of the above. It is assumed that all works on this drawing will be carried out by a competent contractor working, where appropriate, to an appropriate method statement.