




1 Open Side Elevation 1:100



2 Rear Elevation 1:100



3 Front Elevation 1:100

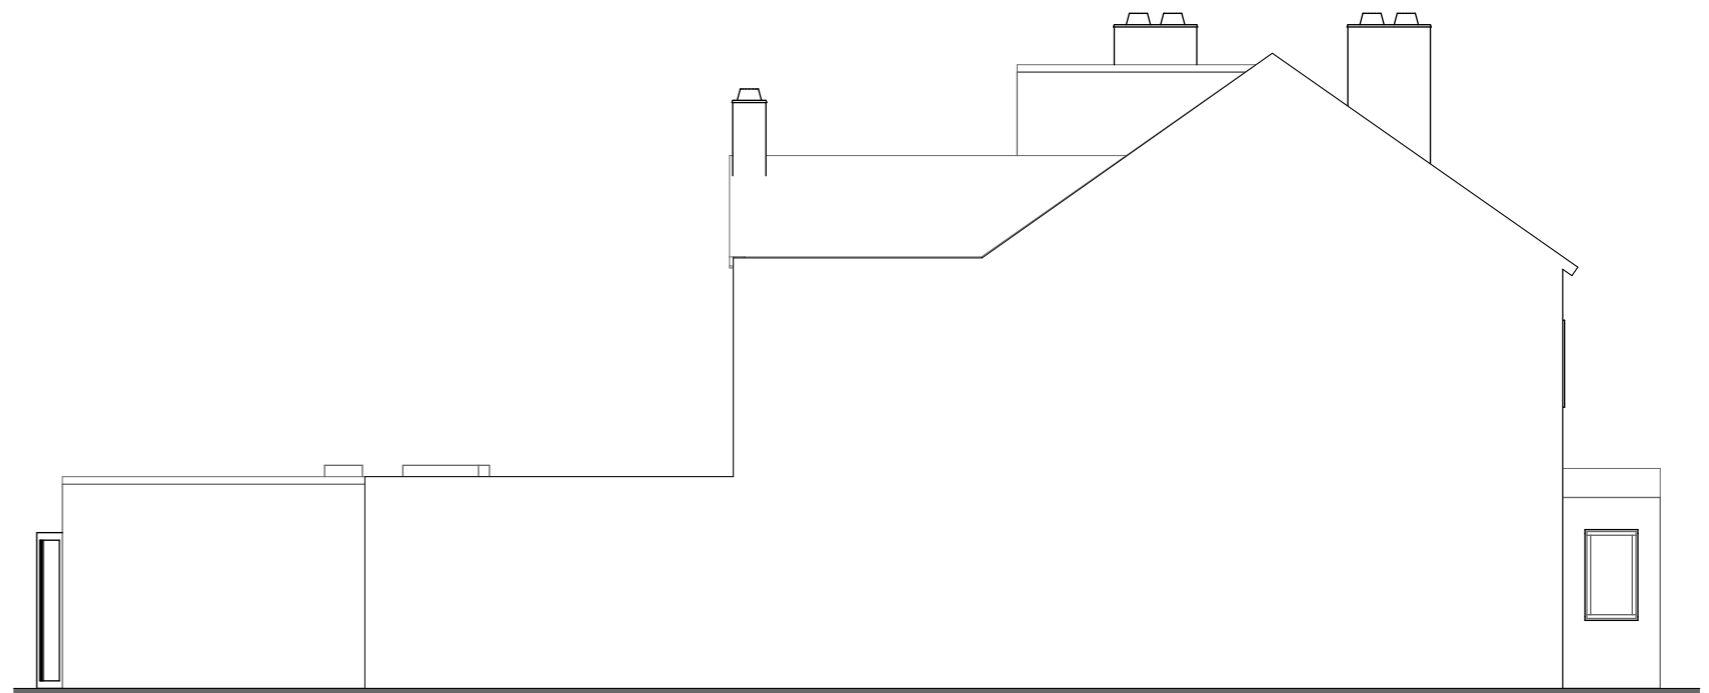

4 Joining Side Elevation 1:100

| | | | |
|---------|--|----------------|-----------------------------|
| Project | 1 Belmont Villas Haresfield GL10 3EE | Drawing Number | 2001 |
| Client | Mrs Dee Gibson-Wain and Mr Paul Wain | Layout Title | Elevations Proposed |
| | | | Scales @ A3 1:100 |

In addition to the hazard/risks normally associated with the types of work detailed on this drawing take note of the above. It is assumed that all works on this drawing will be carried out by a competent contractor working, where appropriate, to an appropriate method statement.