



Do not scale
All dimensions to be checked on site and any discrepancies notified

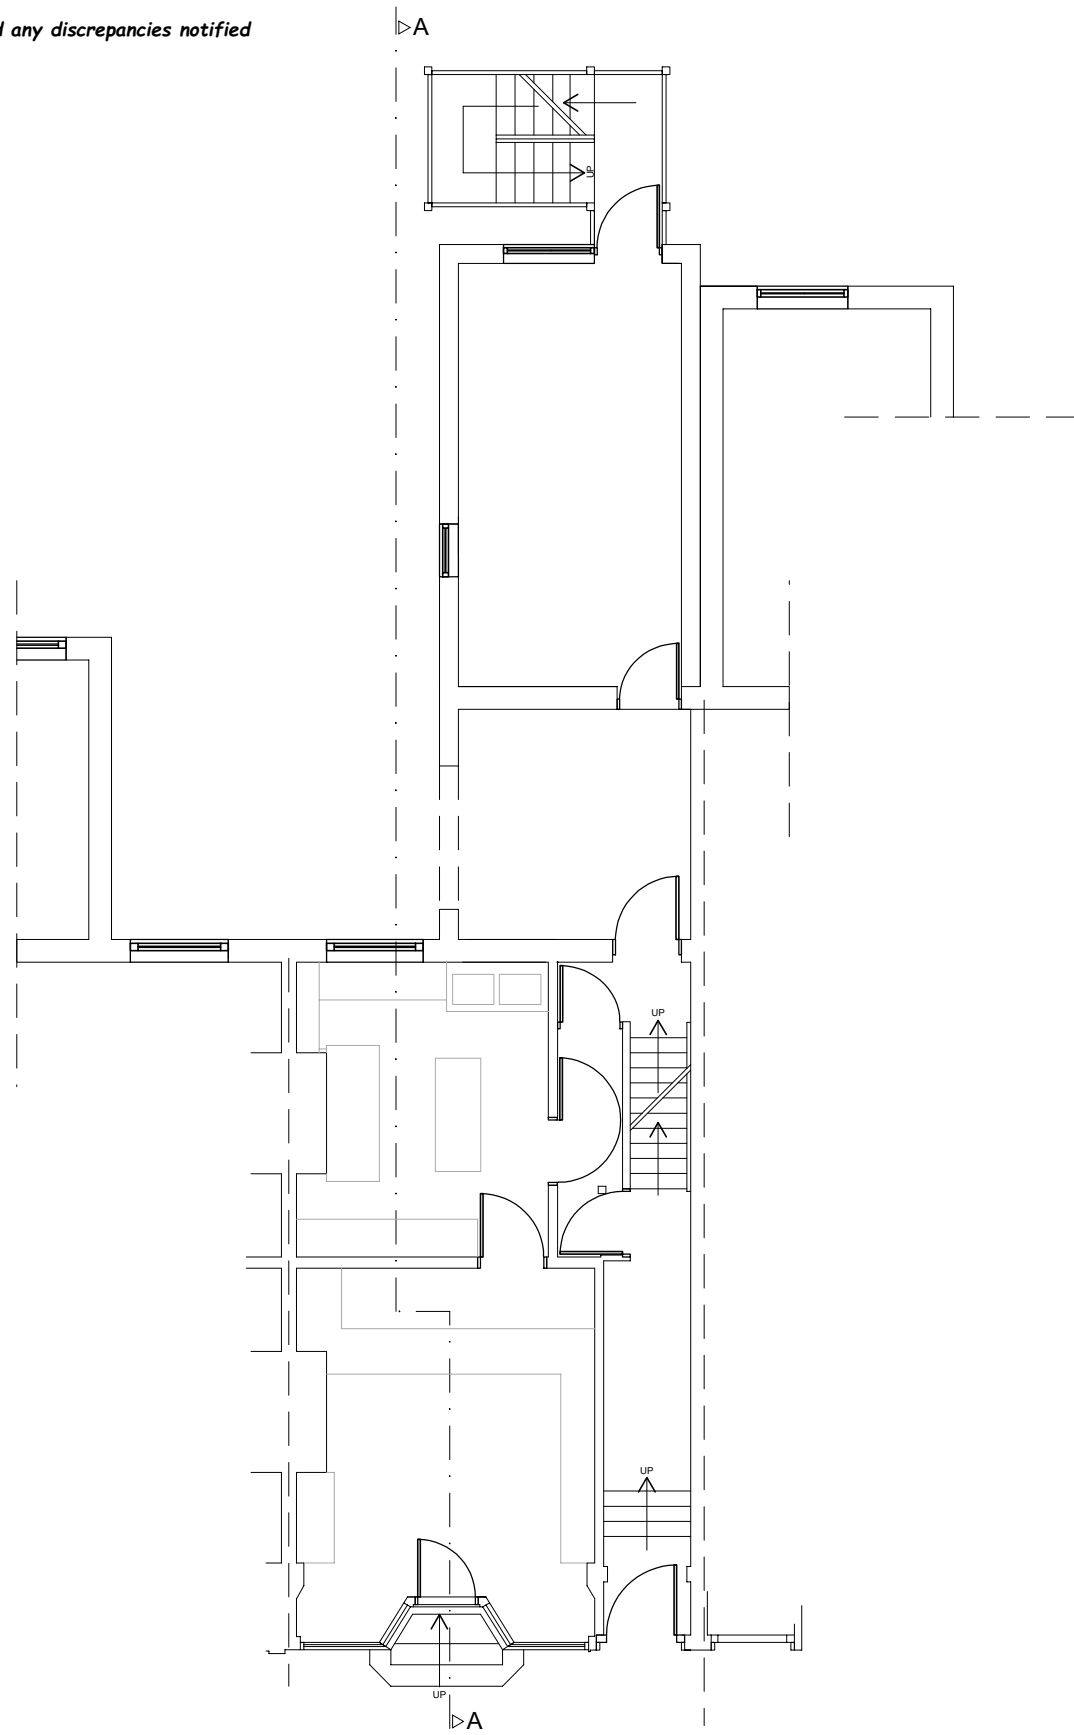

EXISTING GROUND FLOOR PLAN

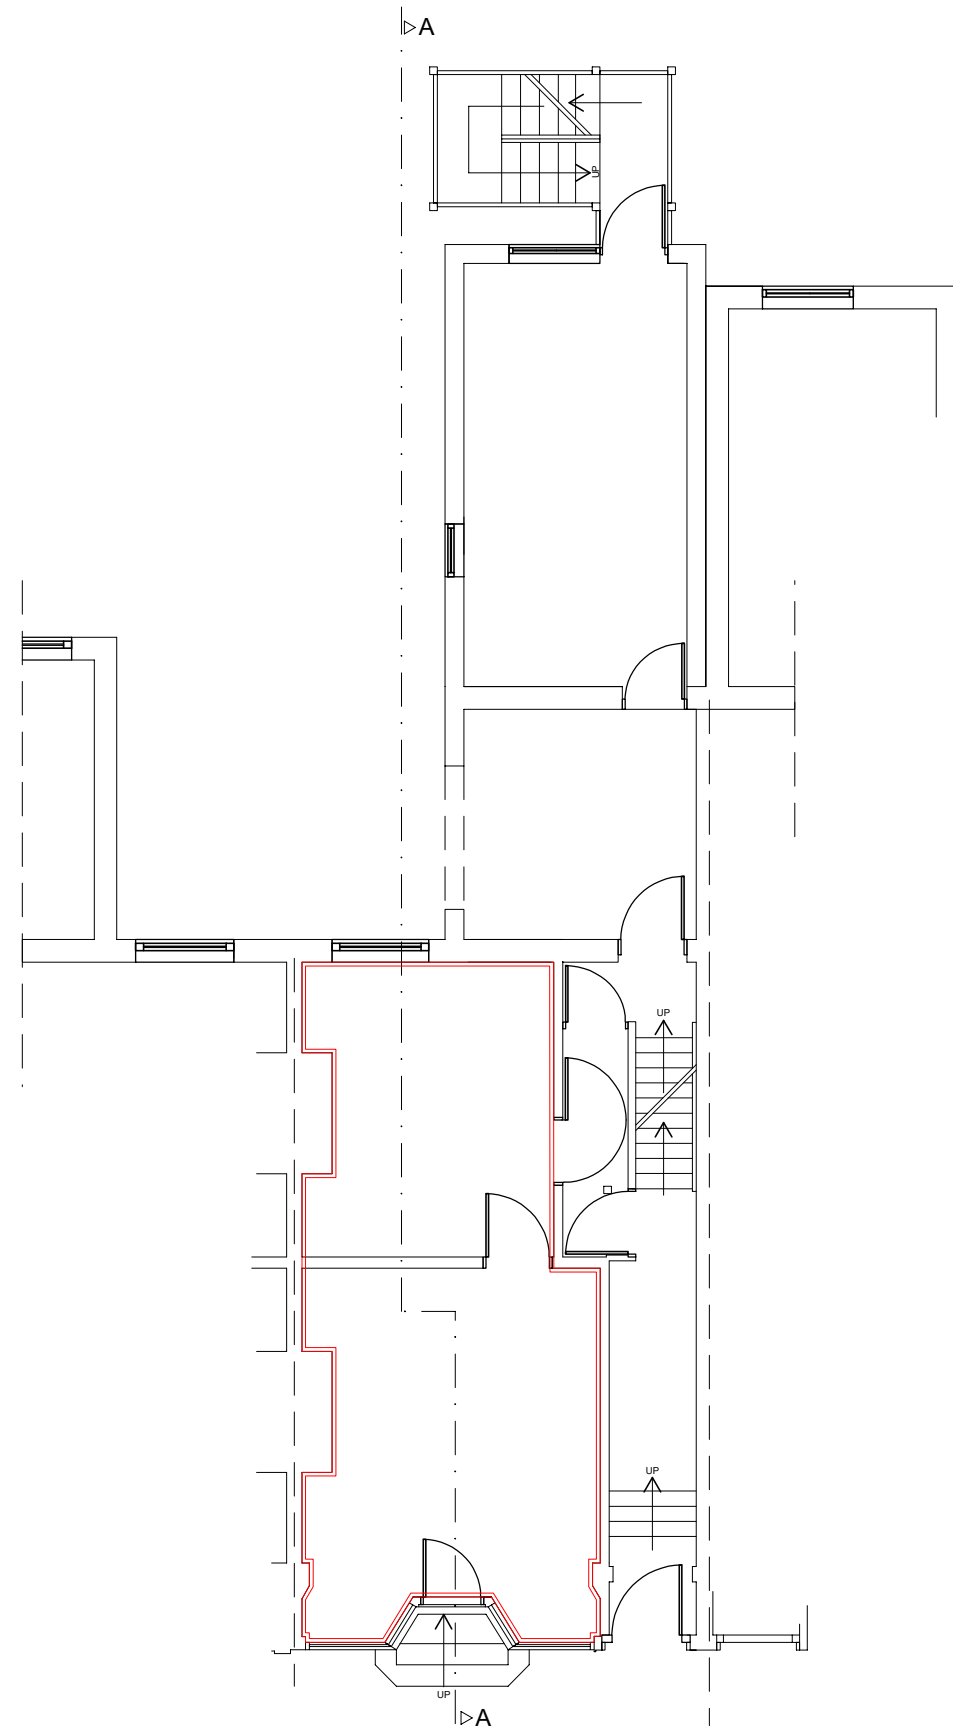

PROPOSED GROUND FLOOR PLAN

Revisions: -

© 2021

Client: Mr. Chung
Proposal: Change of Use
Date:
2172 / SK / 03.1 / -

Drawing title: Existing & Proposed Ground Floor Plans

Scale: 1/100

'NEW WORLD' CHINESE TAKE AWAY



Peter Jackson Architects

Harbour Offices, Whitstable, Kent. CT5 1AB
Tel Canterbury (01227) 770470

