


Rev	Details	Date	By
A	Planning Comments	23.07.21	JM
B	Planning Comments	27.07.21	JM

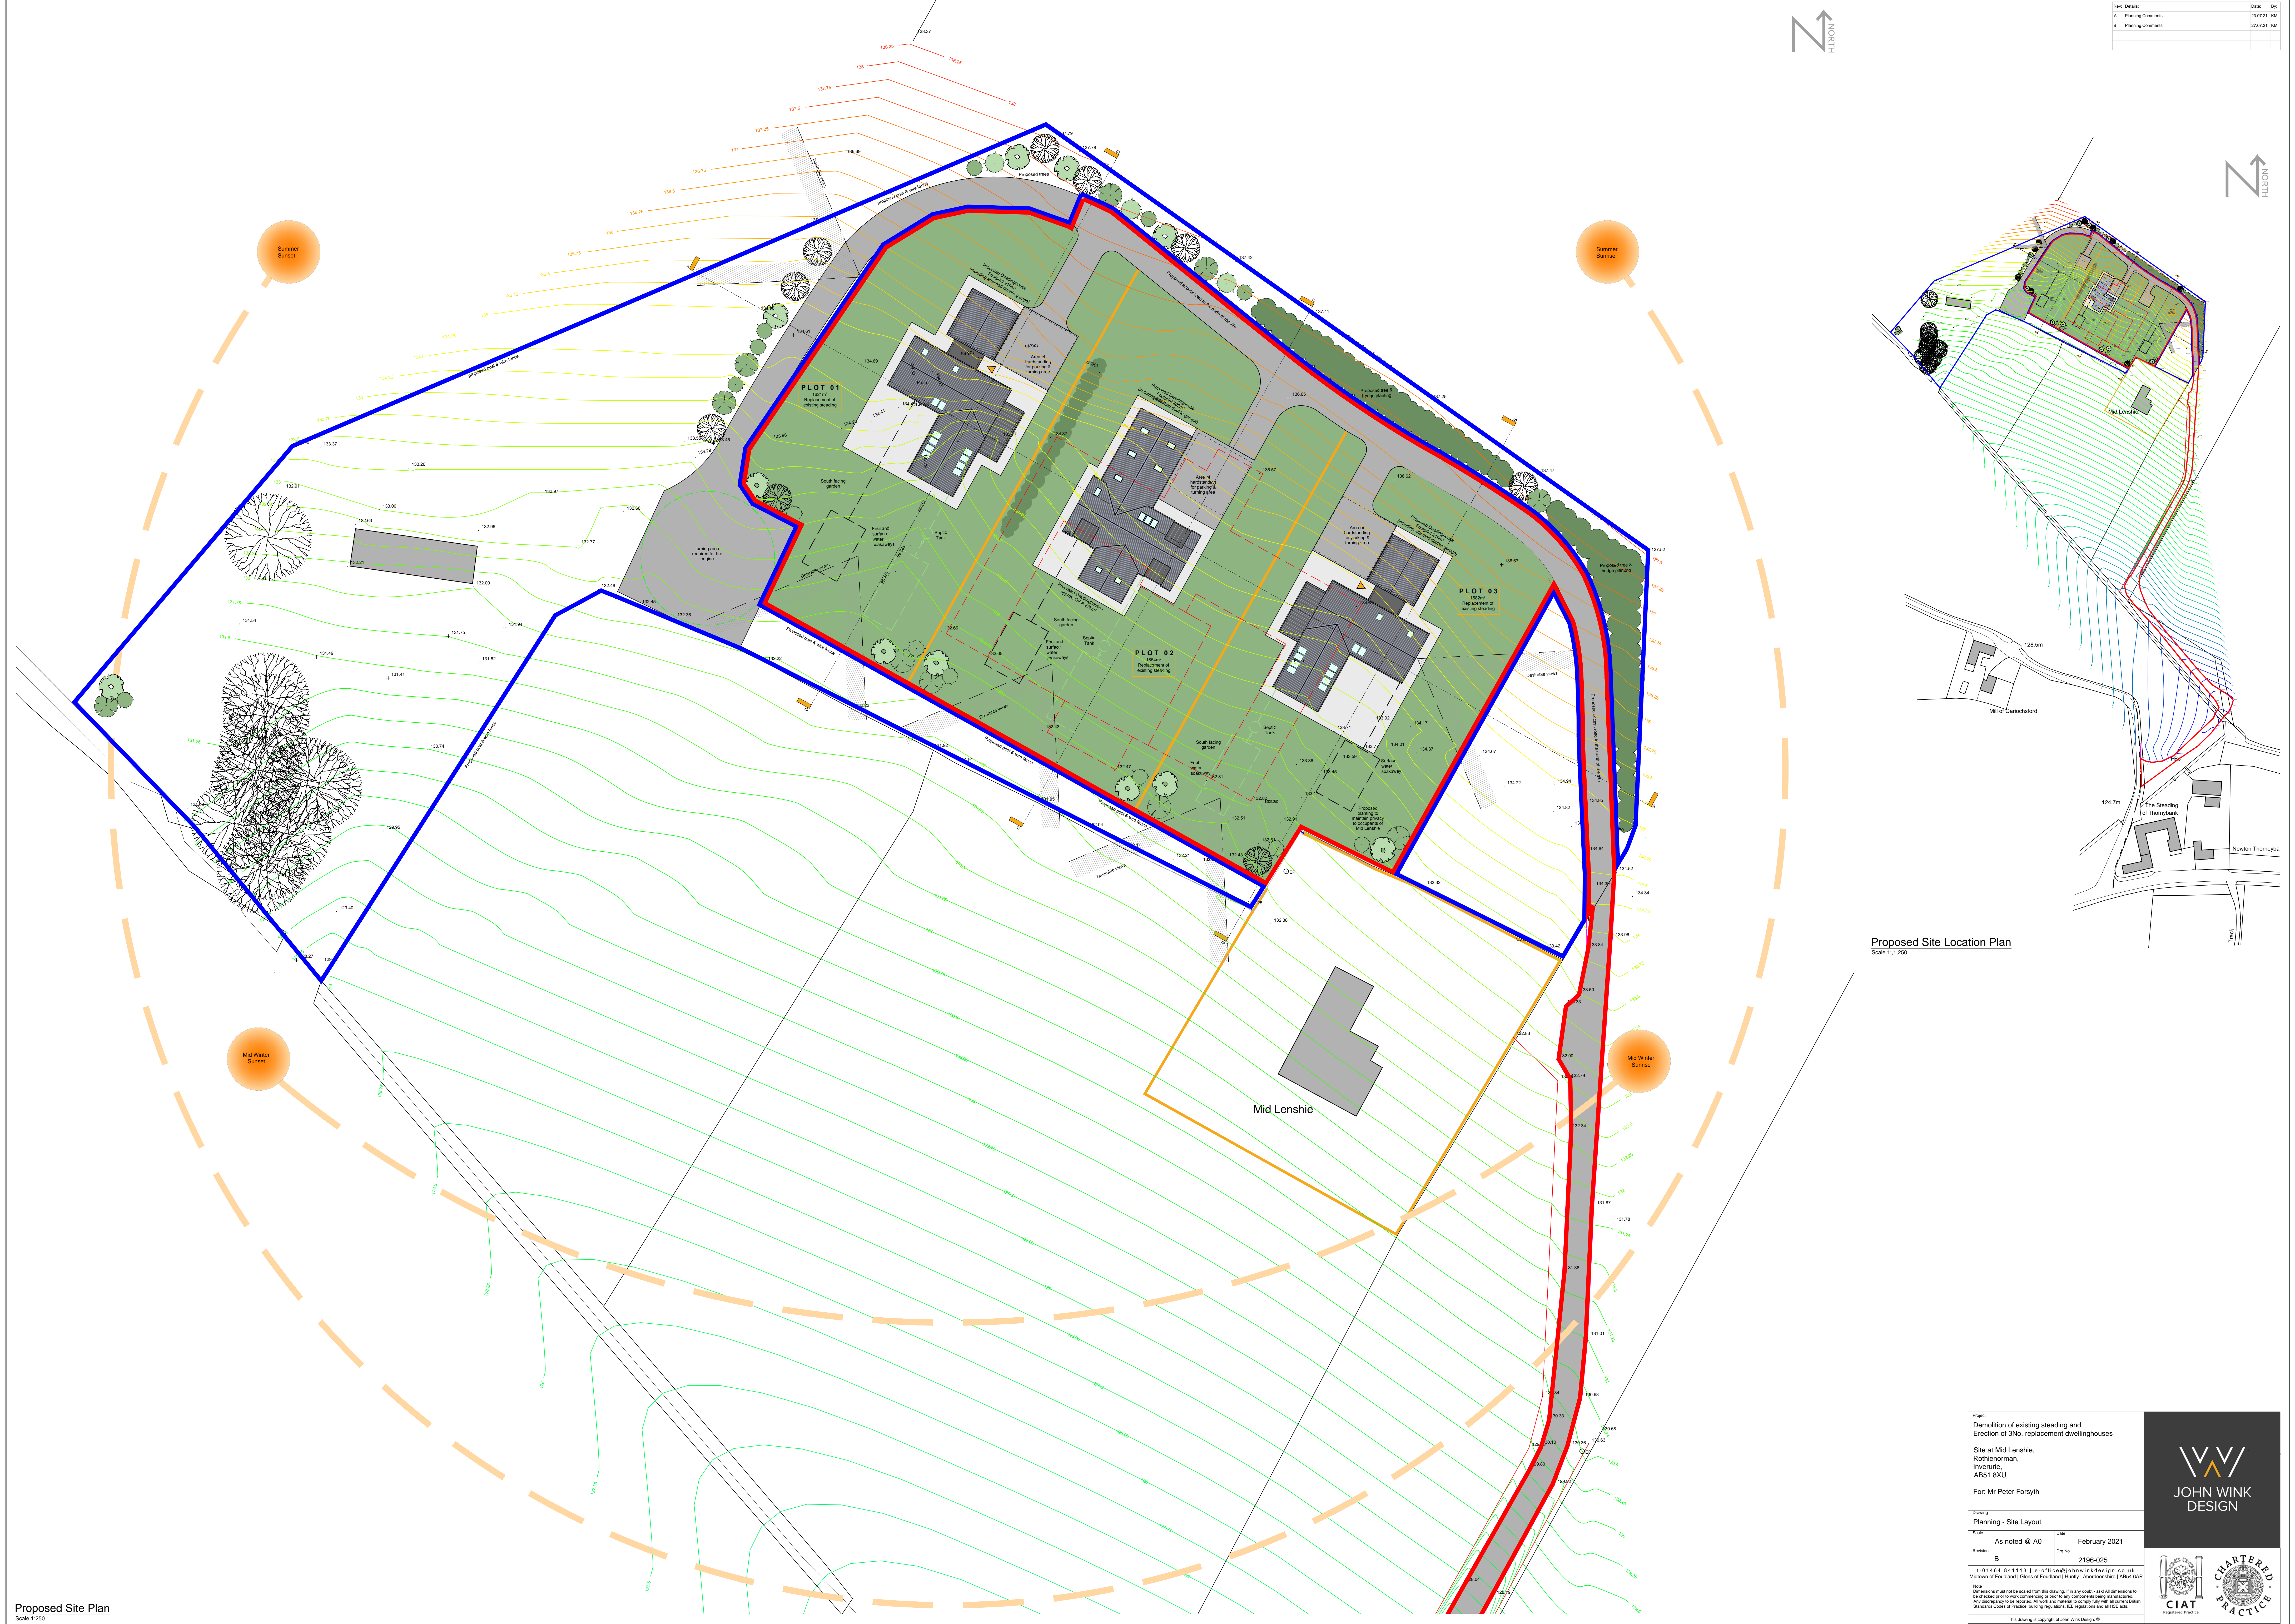

Proposed Site Location Plan  
Scale 1:1,250

Proposed Site Plan  
Scale 1:250

Project  
Demolition of existing steading and  
Erection of 3No. replacement dwellingshouses

Site at Mid Lenshie,  
Rothiemann,  
Inverurie,  
AB51 8XU

For: Mr Peter Forsyth

Planning - Site Layout

Scale: As noted @ A0 Date: February 2021

Revision: B Draw No: 2196-025

1-01464 841113 | e-office@johnwinkdesign.co.uk  
Midtown of Fouldens | Glens of Fouldens | Hurty | Aberdeenshire | AB54 6AR

Notes:  
Dimensions must not be scaled from this drawing. It is any detail - said all dimensions to be indicated prior to work commencing or prior to any construction being undertaken.  
Any discrepancy to be reported. All work and material to comply fully with all current British Standards, Codes of Practice, Building Regulations, CEI regulations and all other applicable laws.

This drawing is copyright of John Wink Design ©

**JOHN WINK DESIGN**

CIAT  
Registered Practice