


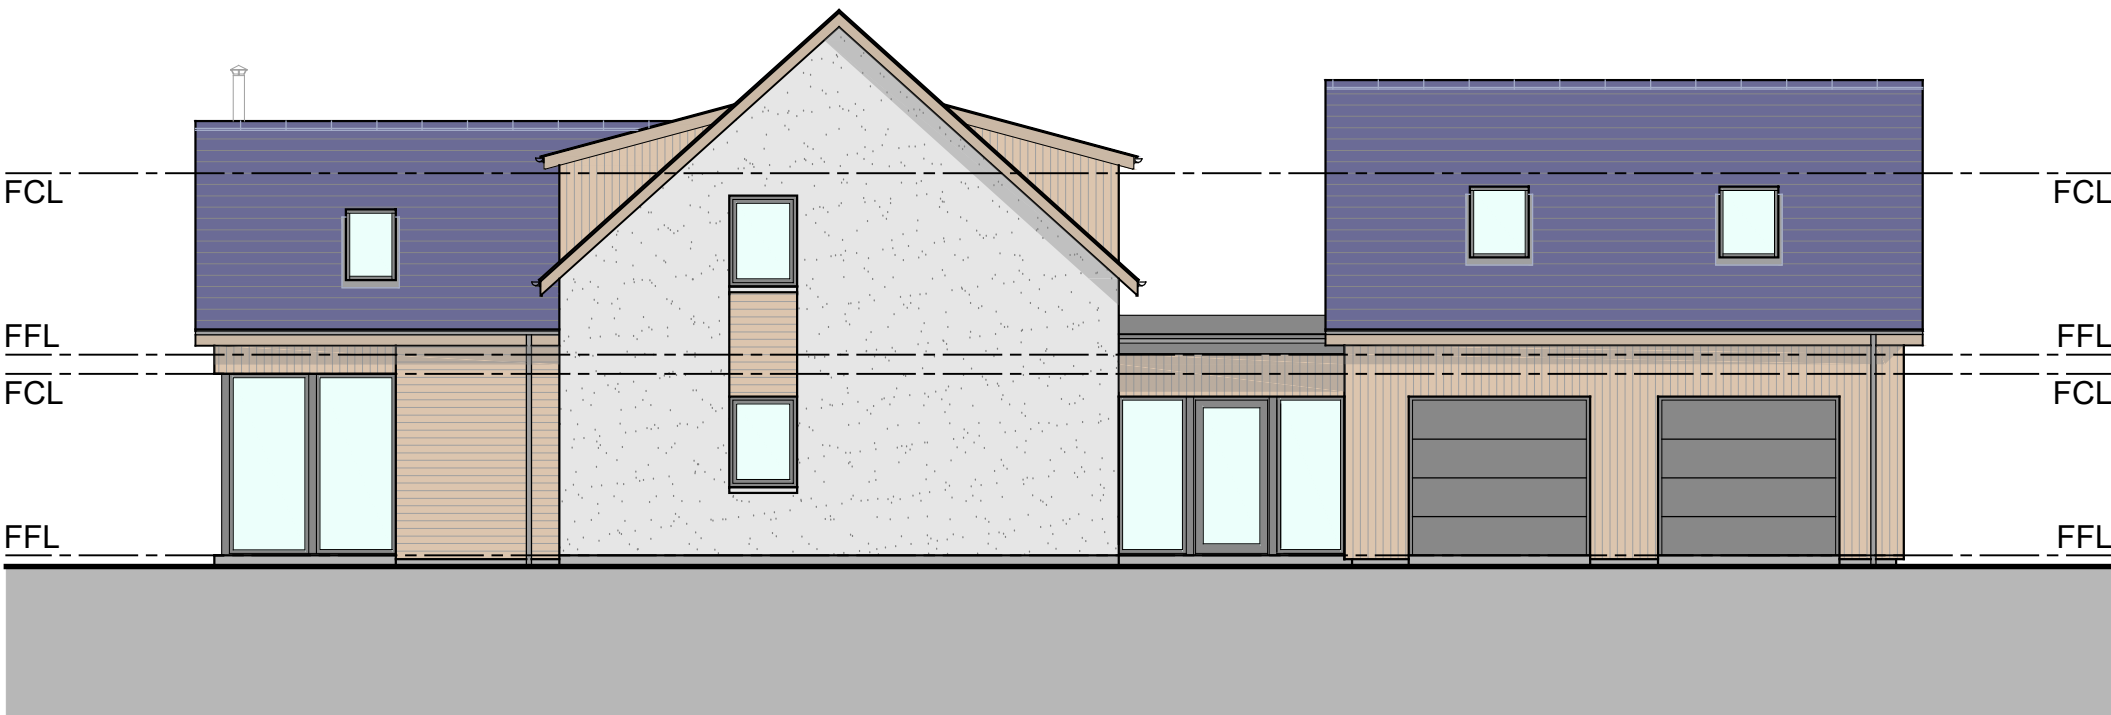

Proposed South Elevation
Scale 1:100




Proposed East Elevation
Scale 1:100




Proposed North Elevation
Scale 1:100



Proposed West Elevation
Scale 1:100

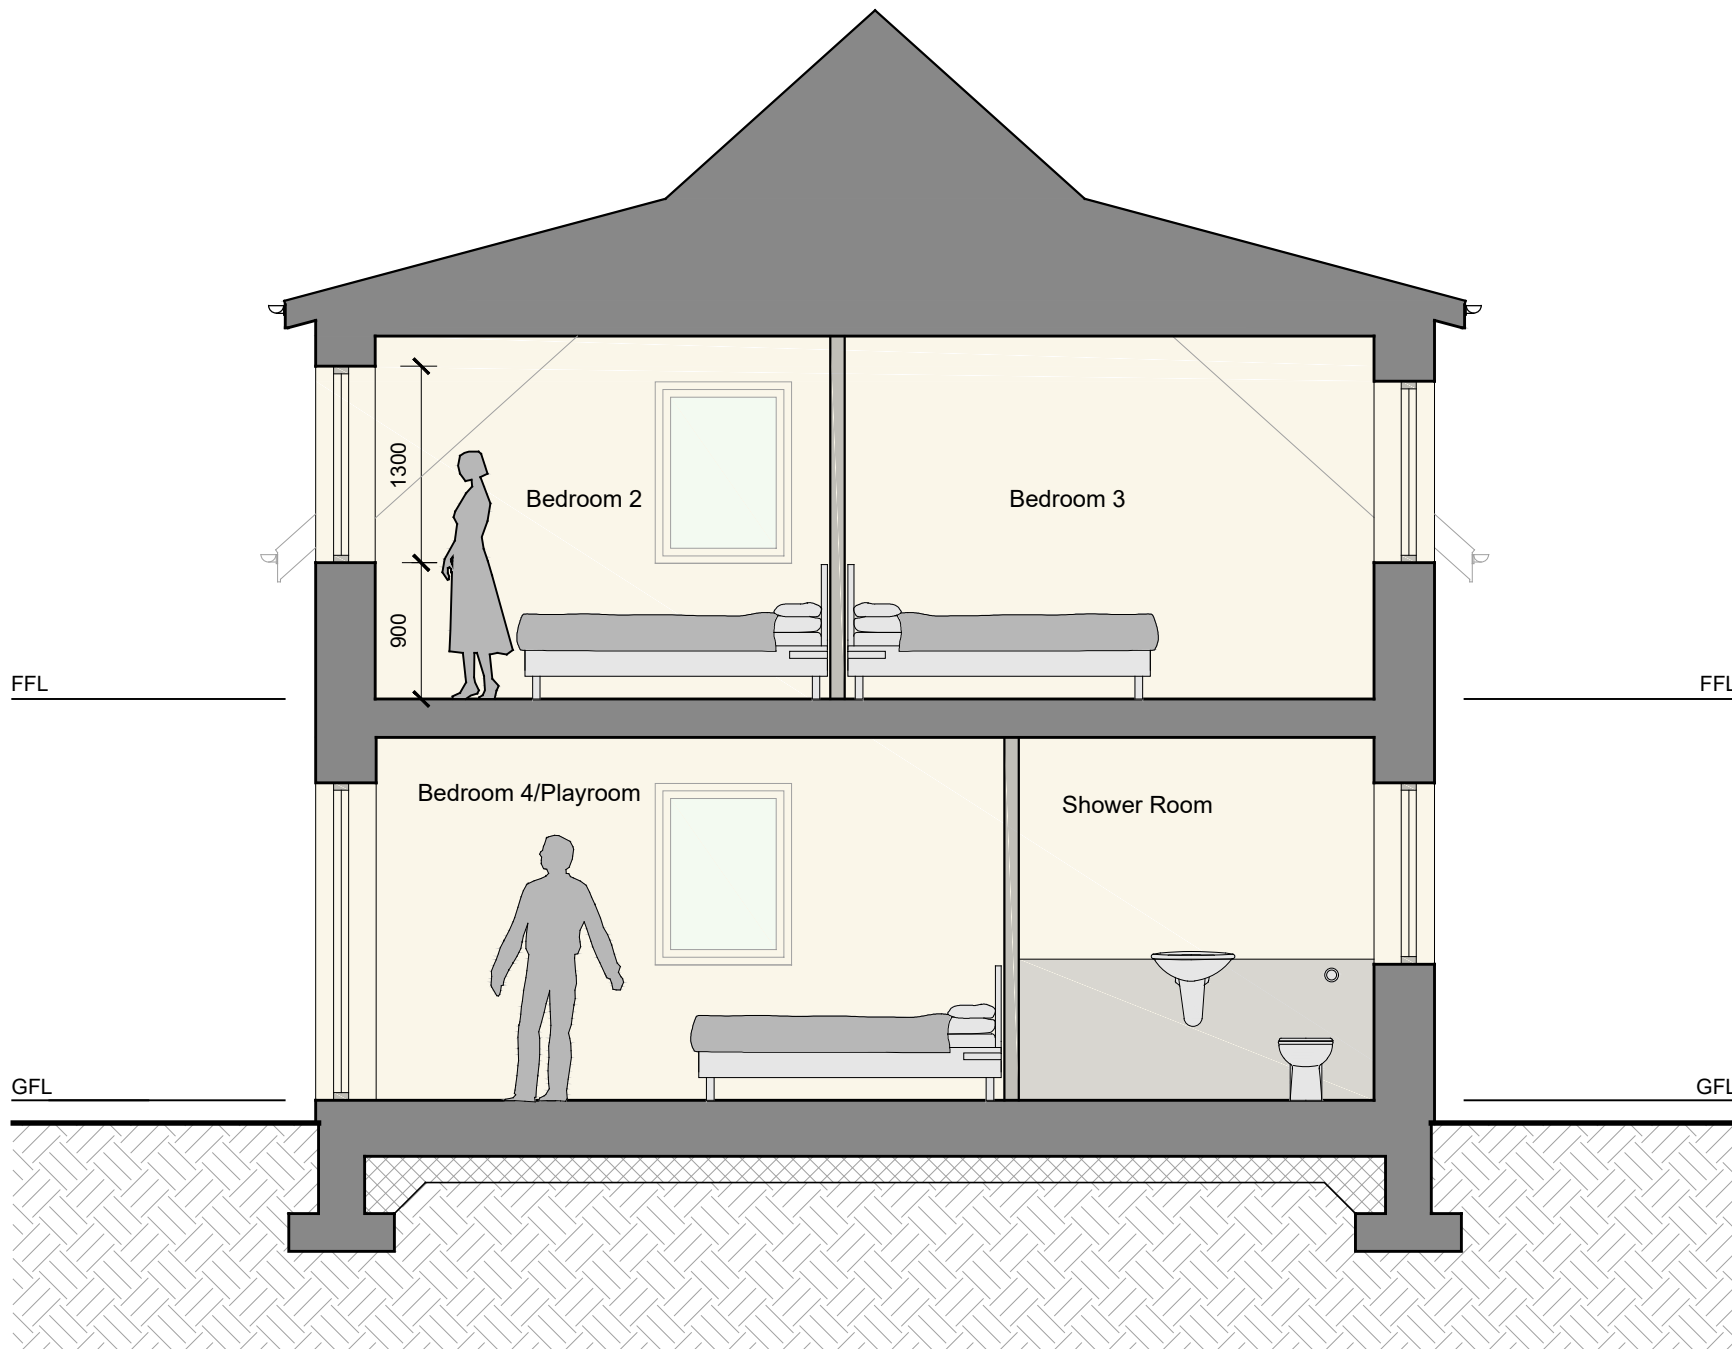

Section A - A
Scale 1:50

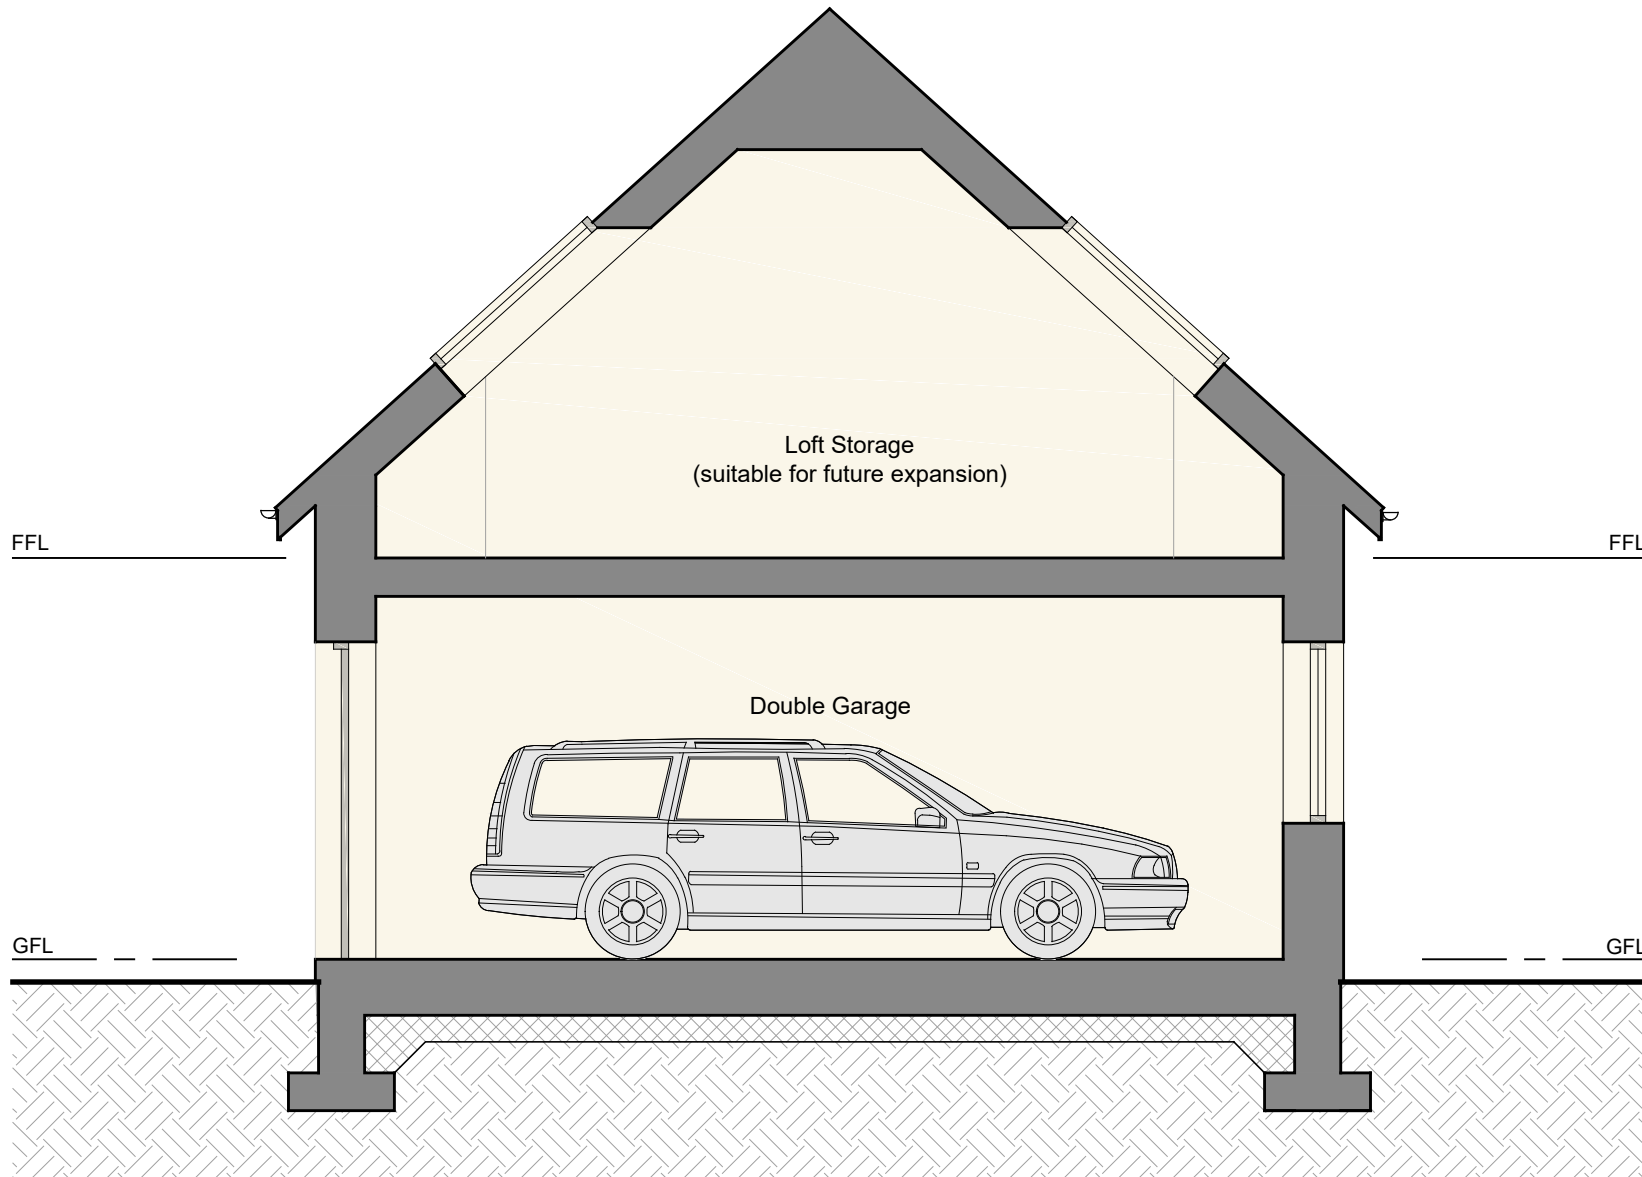

Section B - B
Scale 1:50

MATERIALS			
Wall finish - Off-White K-Rend / Cladding			
Roof finish - Natural Slate			
Window and door finish - Grey Alu-Clad			
Rainwater goods - Black uPVC			

Rev:	Details:	Date:	By:
A	Planning Comments	22.07.21	KM

Project Demolition of existing steading and Erection of 3No. replacement dwellinghouses Site at Mid Lenshie, Rothienorman, Inverurie, AB51 8XU For: Mr Peter Forsyth	
Drawing Planning - Plot 2, Elevations & Sections	
Scale As noted @ A1	Date February 2021
Revision A	Dwg No 2196-321
t-01464 841113 e-office@johnwinkdesign.co.uk Midtown of Foudland Glens of Foudland Huntly Aberdeenshire AB54 6AR	
Note Dimensions must not be scaled from this drawing. If in any doubt - ask! All dimensions to be checked prior to work commencing or prior to any components being manufactured. Any discrepancy to be reported. All work and material to comply fully with all current British Standards Codes of Practice, building regulations, IEE regulations and all HSE act.	
This drawing is copyright of John Wink Design. ©	

