


Ground Floor Plan
Scale 1:50

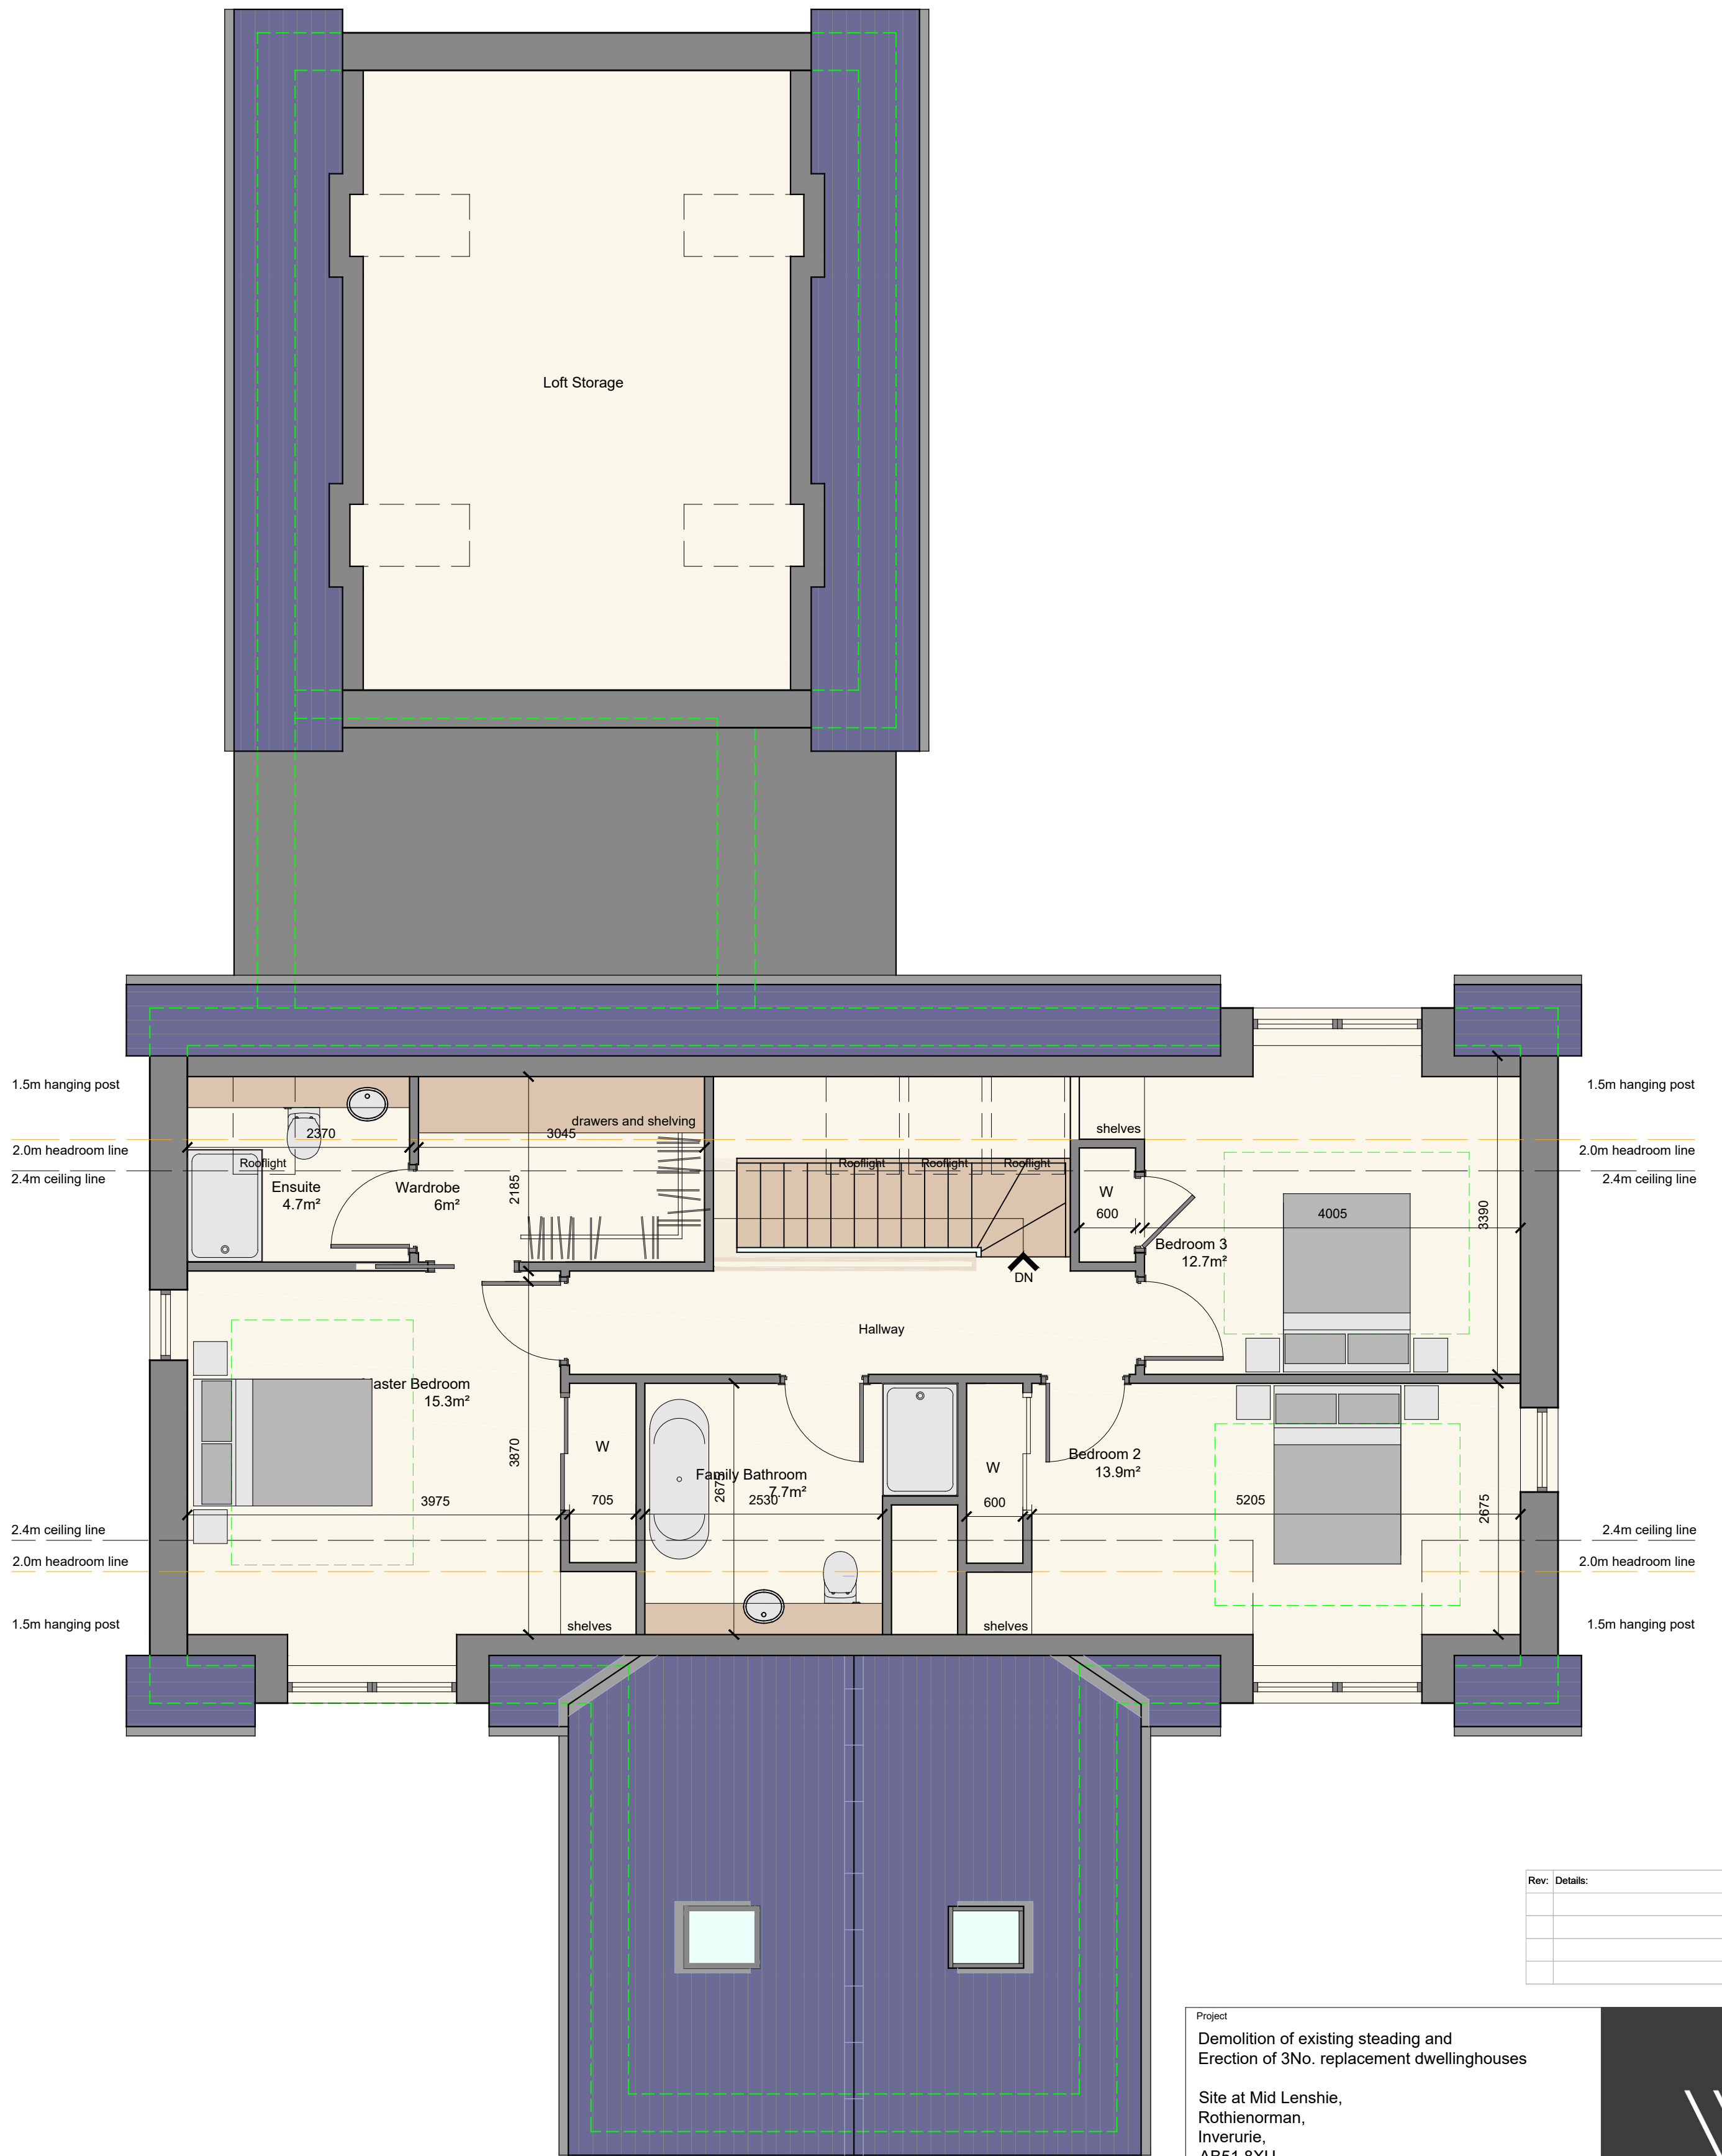

First Floor Plan
Scale 1:50

Rev:	Details:	Date:	By:

Project
Demolition of existing steading and
Erection of 3No. replacement dwellingshouses

Site at Mid Lenshie,
Rothenorman,
Inverurie,
AB51 8XU

For: Mr Peter Forsyth

Drawing
Planning - Plot 2, Floor Plans

Scale	As noted @ A1	Date	February 2021
-------	---------------	------	---------------

Revision	-	Dwg No	2196-320
----------	---	--------	----------

1-01464 841113 | e-office@johnwinkdesign.co.uk
Midtown of Foudland | Glens of Foudland | Huntly | Aberdeenshire | AB54 6AR

Note
Dimensions must not be scaled from this drawing. If in any doubt - ask! All dimensions to be checked prior to work commencing or prior to any components being manufactured. Any discrepancy to be reported. All work and material to comply fully with all current British Standards Codes of Practice, building regulations, IEE regulations and all HSE acts.

This drawing is copyright of John Wink Design. ©

