


This drawing is copyright of Rachael Walker Architects Ltd. It should be read in conjunction with all related drawings. Do not scale from this drawing. All dimensions must be checked and verified on site before commencing any work or producing shop drawings. The originator should be notified immediately of any discrepancy.



EXISTING SITE PLAN  
1:500


LOCATION PLAN  
1:2500

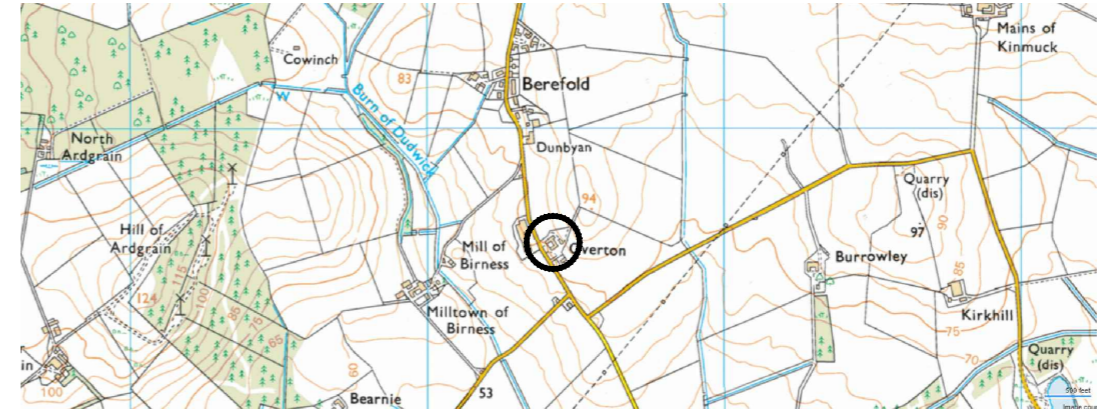


LOCATION PLAN  
1:25 000




LOCATION PLAN  
1:5000

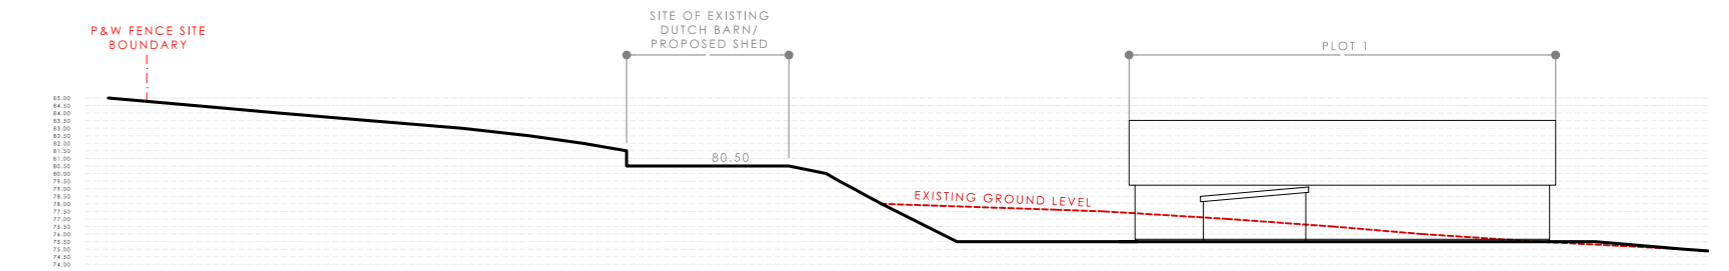

EXISTING & PROPOSED SITE SECTION  
1:500

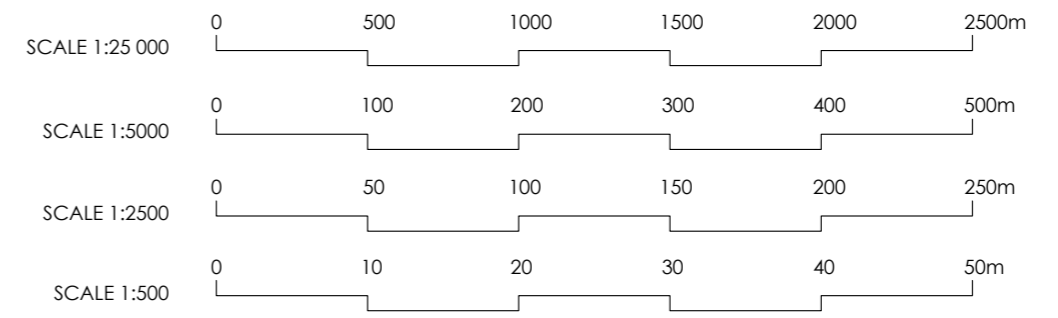

PLANNING

CLIENT: Mr & Dr Smith		
PROJECT: Steel Shed Overton Farm, Berfold, Ellon, AB41 8EP		
REF: 067A	DWG: PL-01	REV: A
Existing Dutch Barn Location & Site Plan		
SCALE: Annot   A2	DATE: JULY 2021	DRAWN: CS
 <b>RACHAEL WALKER</b> ARCHITECTS <a href="http://www.walkerarchitects.com">www.walkerarchitects.com</a> 01330 833441		