



NORTH WEST ELEVATION
Scale 1:100

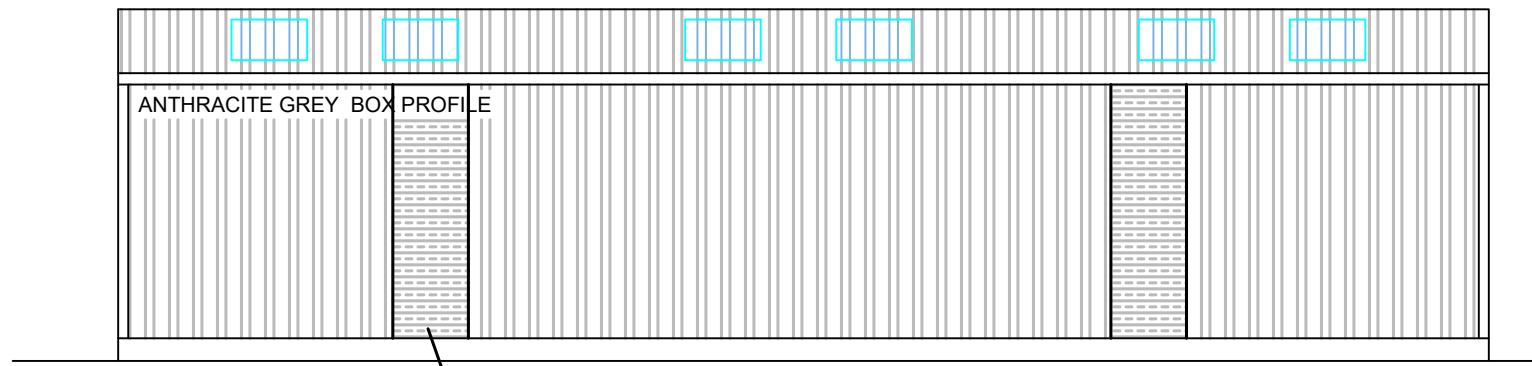


NORTH EAST ELEVATION
Scale 1:100


Steadmans AS24 Ventair cladding as shown providing total of 5.4m2 open area

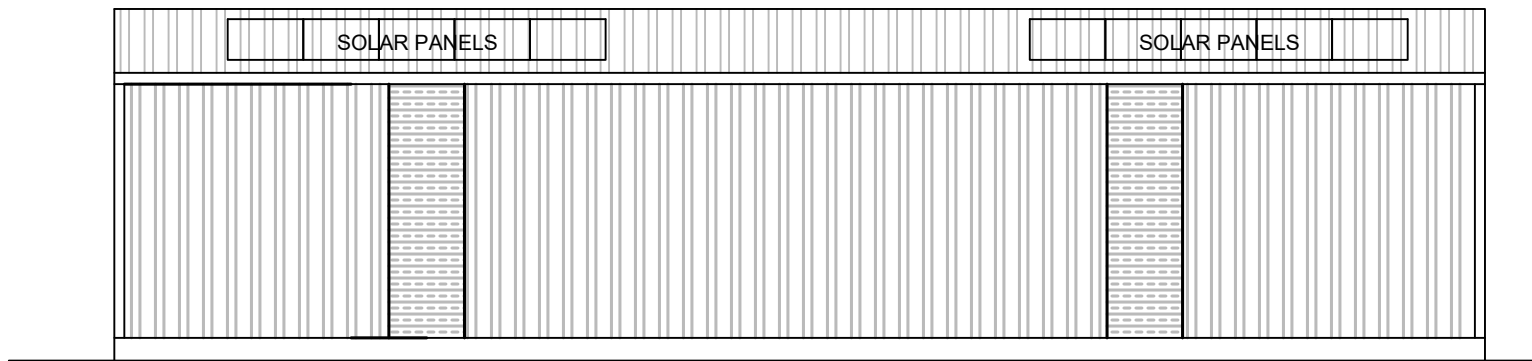


SOUTH WEST ELEVATION
Scale 1:100

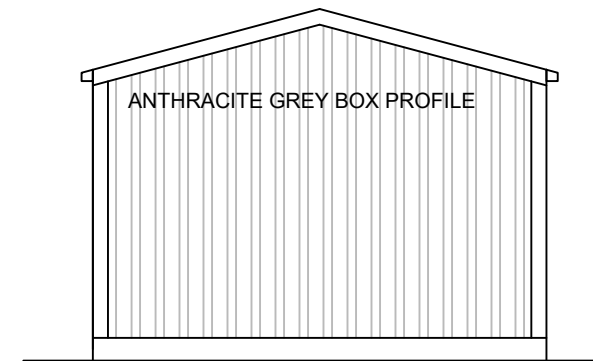

SOUTH EAST ELEVATION
Scale 1:100

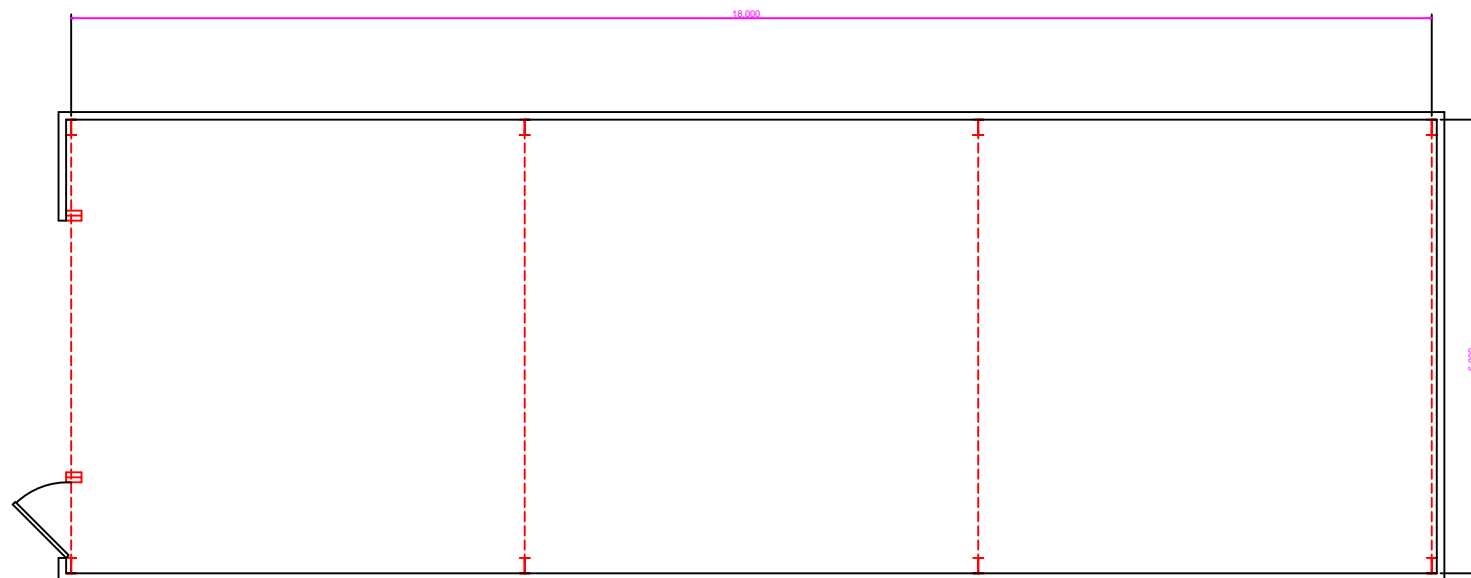

FLOOR PLAN
Scale 1:100

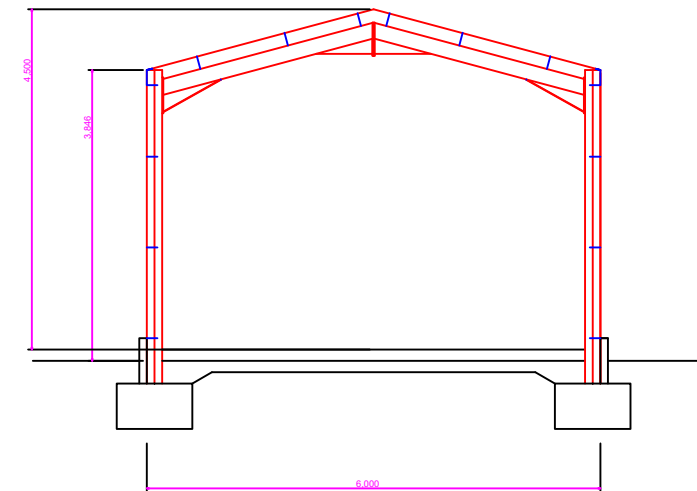

FLOOR PLAN
Scale 1:100

ELEVATIONS/SECTIONS/PLANS

STORAGE BUILDING
FOR
Mr & Dr Smith
AT
Overton Farm, Berefold, Ellon



DRAWING REF : JP-RS-02
Scale : 1:100 @ A3

Drawn by : John-Paul Duxbury