


This drawing is copyright of Rachael Walker Architects Ltd. It should be read in conjunction with all related drawings. Do not scale from this drawing. All dimensions must be checked and verified on site before commencing any work or producing shop drawings. The originator should be notified immediately of any discrepancy.

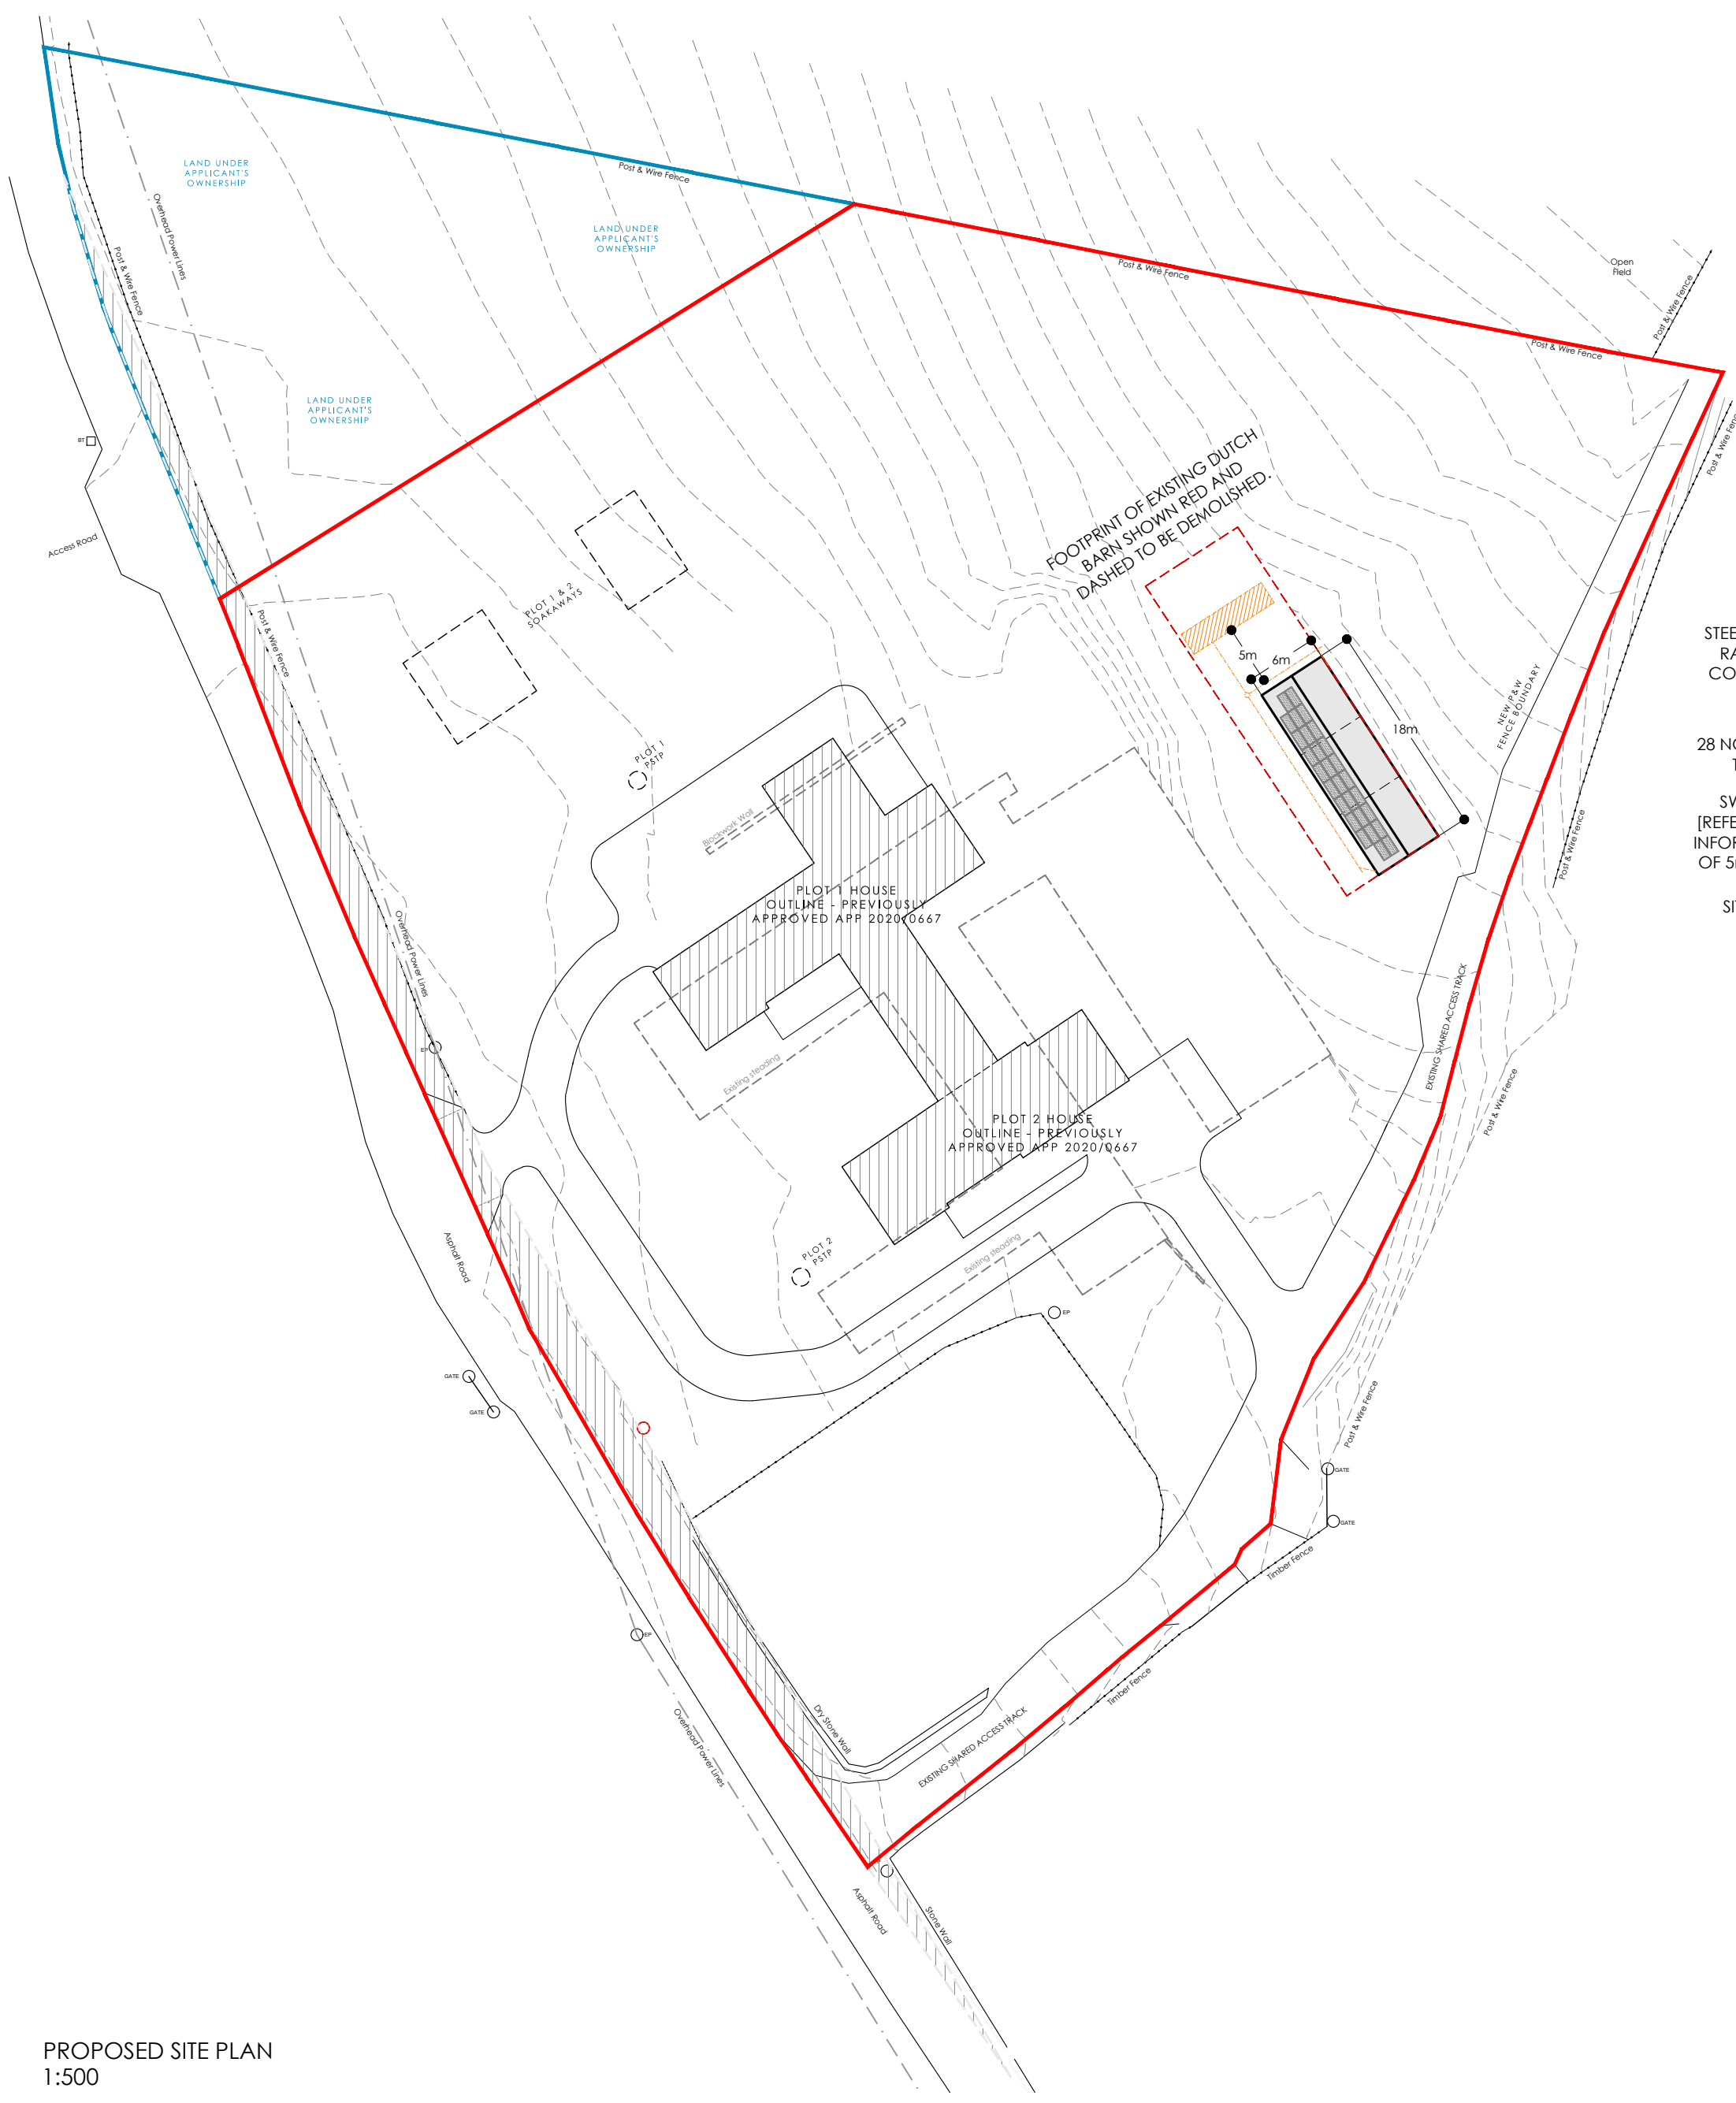


STEEL SHED:
 STEEL SHED DESIGNED AND SUPPLIED BY
 RAPID PROJECT DEVELOPMENT LTD:
 COWLEY, ROTHENORMAN, INVERURIE,
 AB51 8YB | TEL: 01464 871305

28 NO. SOLAR PANELS FOR PLOT 1 HOUSE
 TO BE SITED ON NEW STEEL SHED.


SW SOAKAWAY - STEEL SHED ONLY.
 [REFER CAMPBELL OF DOUNE DRAINAGE
 INFORMATION]. SOAKAWAY TO BE A MIN.
 OF 5m FROM BUILDINGS & BOUNDARIES.

SITE OF NEW STEEL SHED NOTED AS
 GENERALLY FLAT.

PROPOSED SITE PLAN
 1:500

 

PLANNING

CLIENT: Mr & Dr Smith		
PROJECT: Steel Shed Overton Farm, Berfold, Ellon, AB41 8EP		
REF: 067A	DWG: PL-02	REV: -
Proposed Steel Shed Site Plan		
SCALE: Annot A2	DATE: JULY 2021	DRAWN: CS
 RWA RACHAEL WALKER ARCHITECTS www.walkerarchitects.com 01330 833441		