



Proposed North Elevation

1 : 100



Proposed South Elevation

1 : 100



Proposed East Elevation


1 : 100



Proposed West Elevation


1 : 100

This copy has been made by or with the authority of Midlothian Council pursuant to Section 47 of the Designs and Patents Act 1988. Unless that Act provides a relevant exception to copyright, the copy must not be copied without the prior permission of the copyright owner.

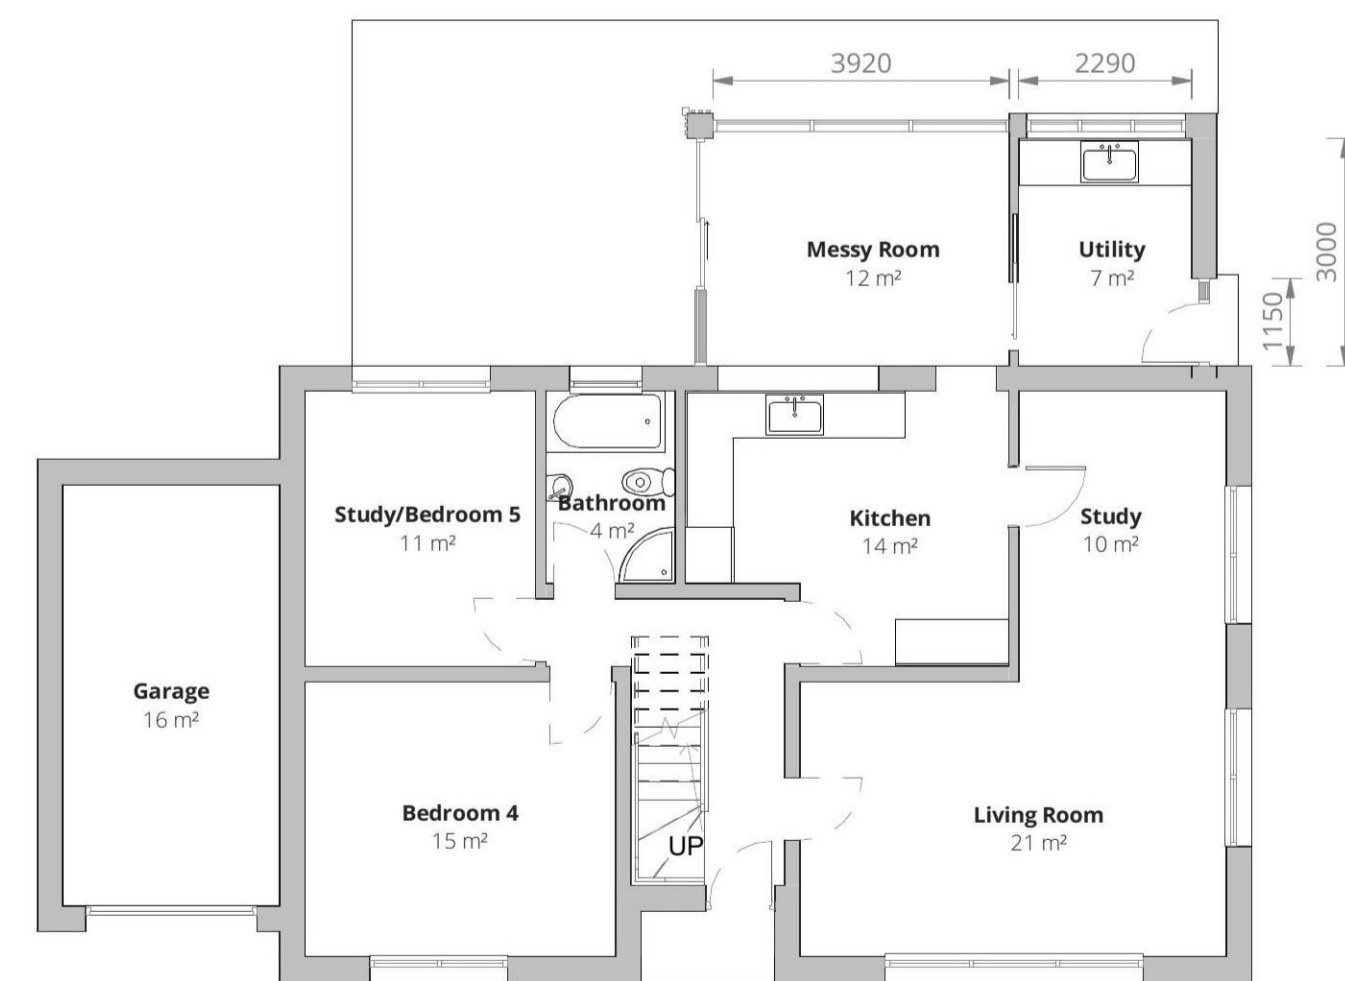

Proposed Ground Floor Plan

1 : 100

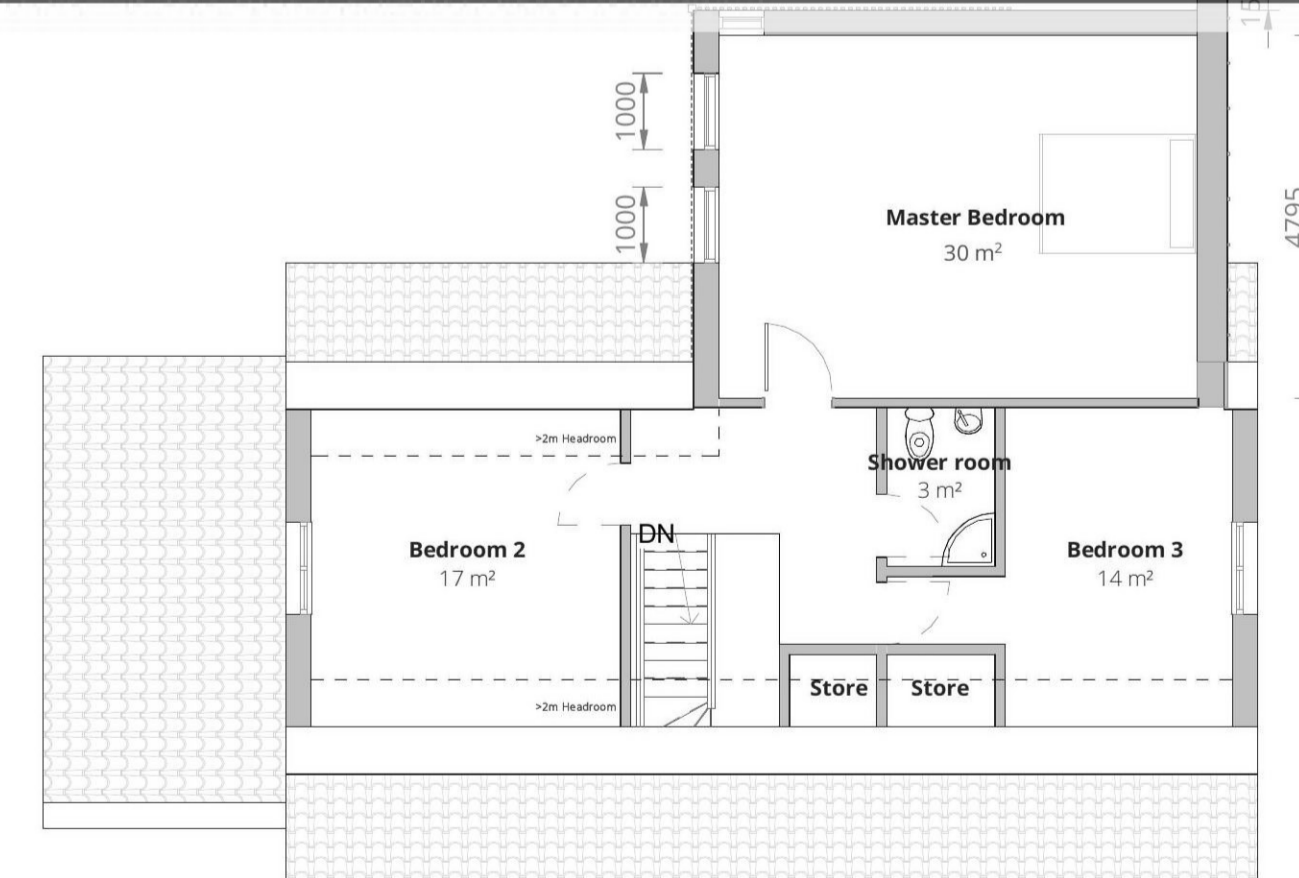

Proposed First Floor Plan

1 : 100

Proposed Materials

- Roof:
-Zinc Profile Sheet
- Walls:
-Cedar Timber Hit & Miss Cladding
- White Render
- Windows & Doors:
-Grey painted aluminium clad
- Rainwater goods:
-Hidden UPVC

Rev	Date	Description	by

client:	Mrs Suzanne & Mr David Robinson
project:	3 Hawthorn Gardens Loanhead
title:	Proposed Floorplans, Elevations & Perspective
status:	Planning
scale:	1 : 100@A1
number:	10066/0-05
drawn:	LP / MO
date:	06/07/2021
rev:	



VISUAL SCALE 1:100 @ A1