


roof / upper floor

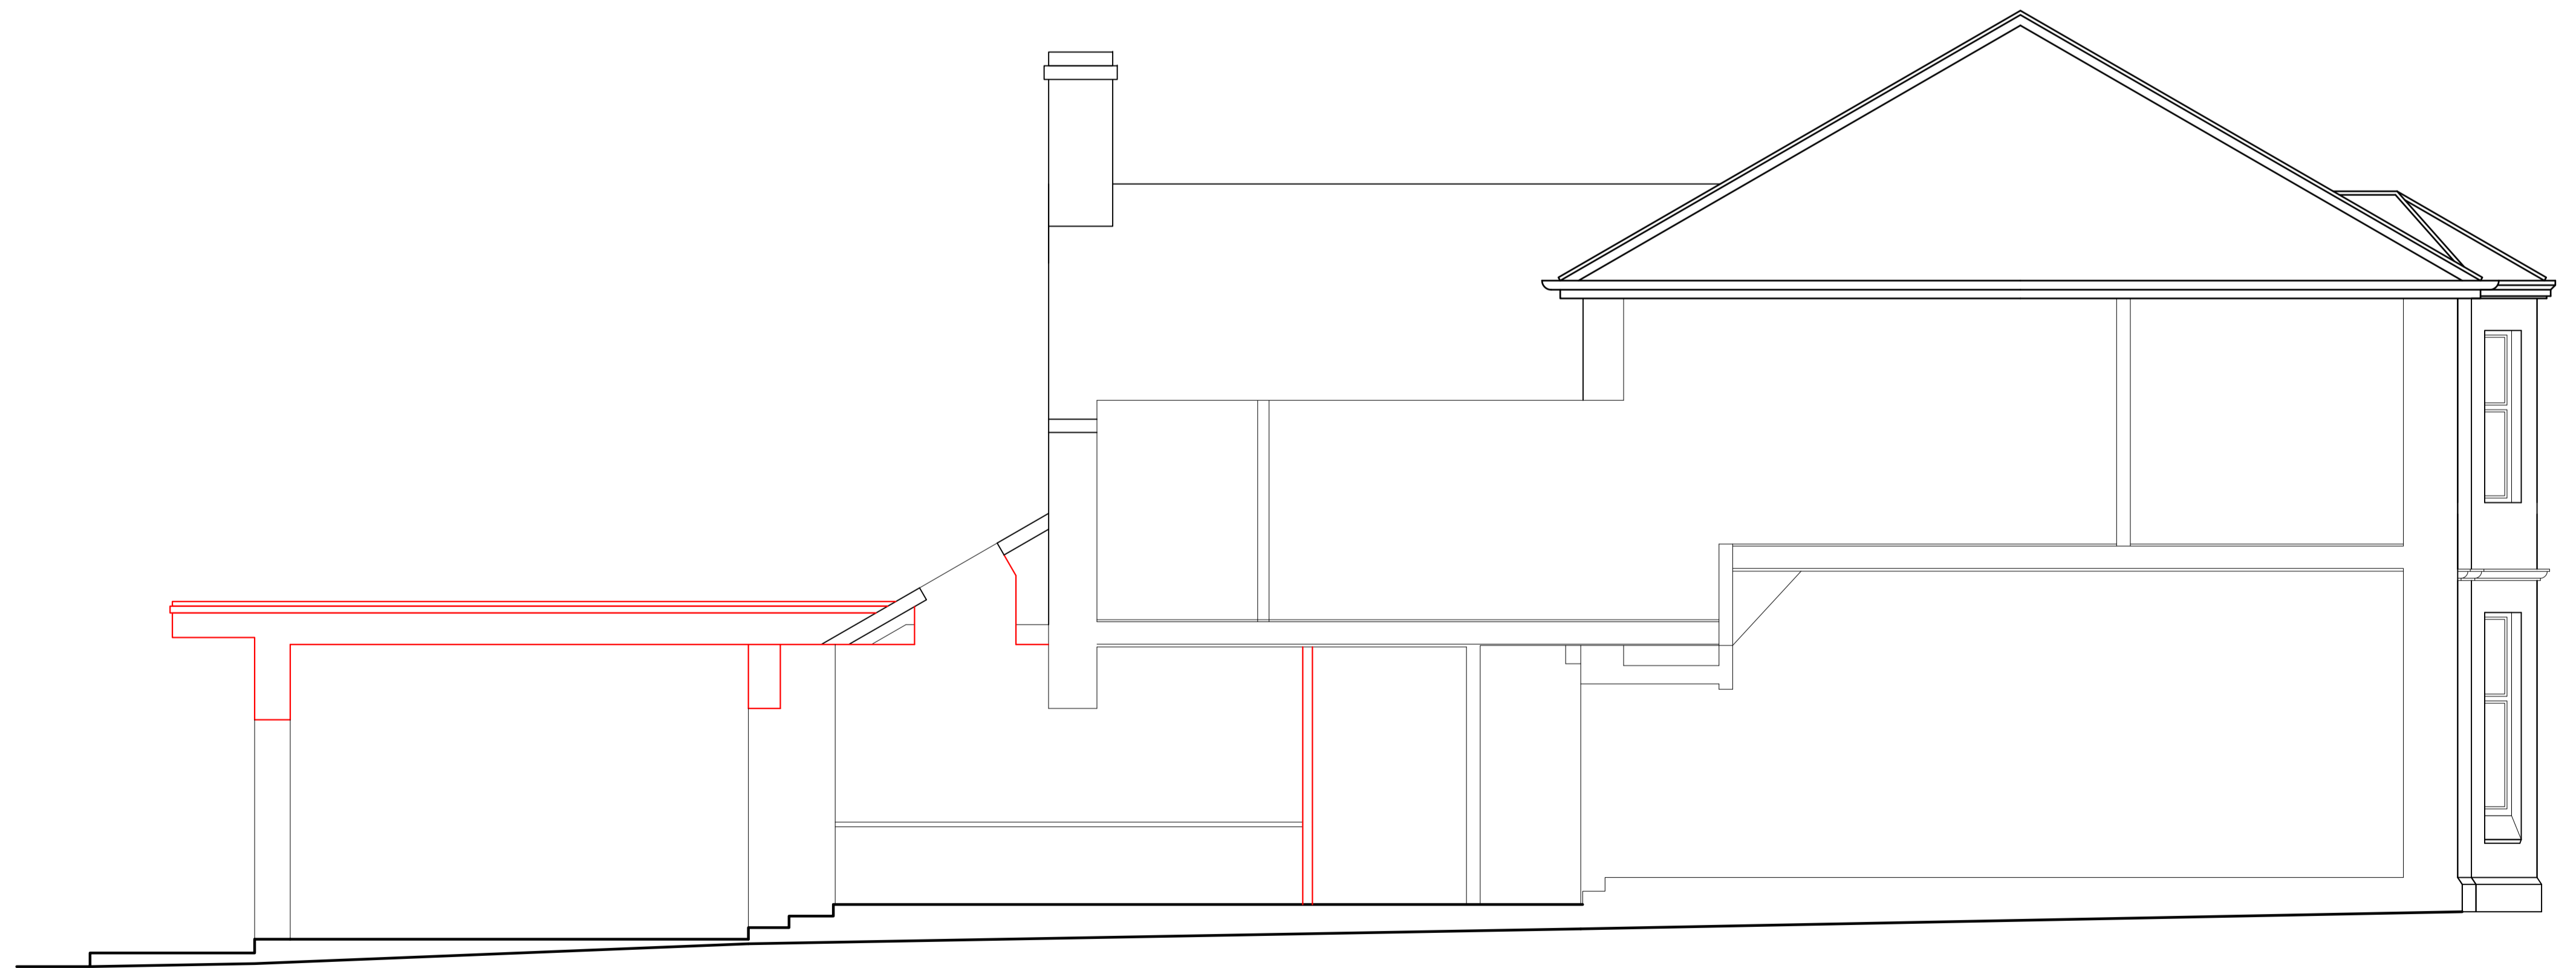

south west section

Alteration & Extension to Dwelling  
As Proposed - roof plan & section

**ADNR**  
architecture & design  
07780 666 716 info@adnr.co.uk www.adnr.co.uk  
inspire - create - visualise - detail

Rev	Date	Description	Name
This drawing is issued for the purpose of the status indicated below only:			
<input type="checkbox"/>		Preliminary	
<input type="checkbox"/>		For Approval	
<input checked="" type="checkbox"/>		Planning Submission	
<input type="checkbox"/>		Warrant Submission	
No: Alteration and extension to dwelling 21 south beach road androssan sup no: proposed drawings - roof plan & section			Client: mr & mrs s mcLaughlin Scale: 1:50 Drawn: NR Date: 24.06.21
			DO NOT SCALE THIS DRAWING ADNR 627 -005

This drawing is solely for the purposes of obtaining planning/building warrant approval. The drawing may be suitable for constructional purposes but it may be necessary to augment/amend this information for this purpose. No liability will be accepted for any omission on this drawing should the drawing be used for constructional purposes.