



south west elevation

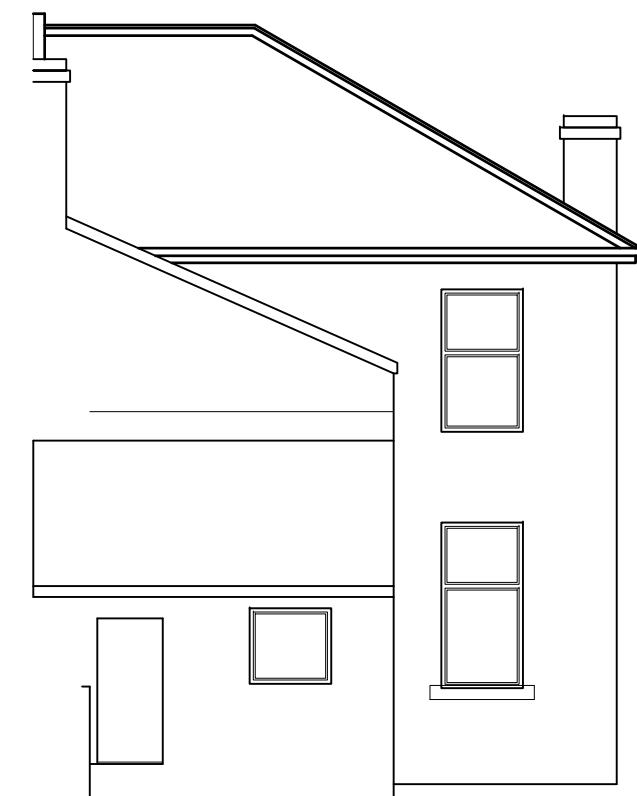


north west elevation

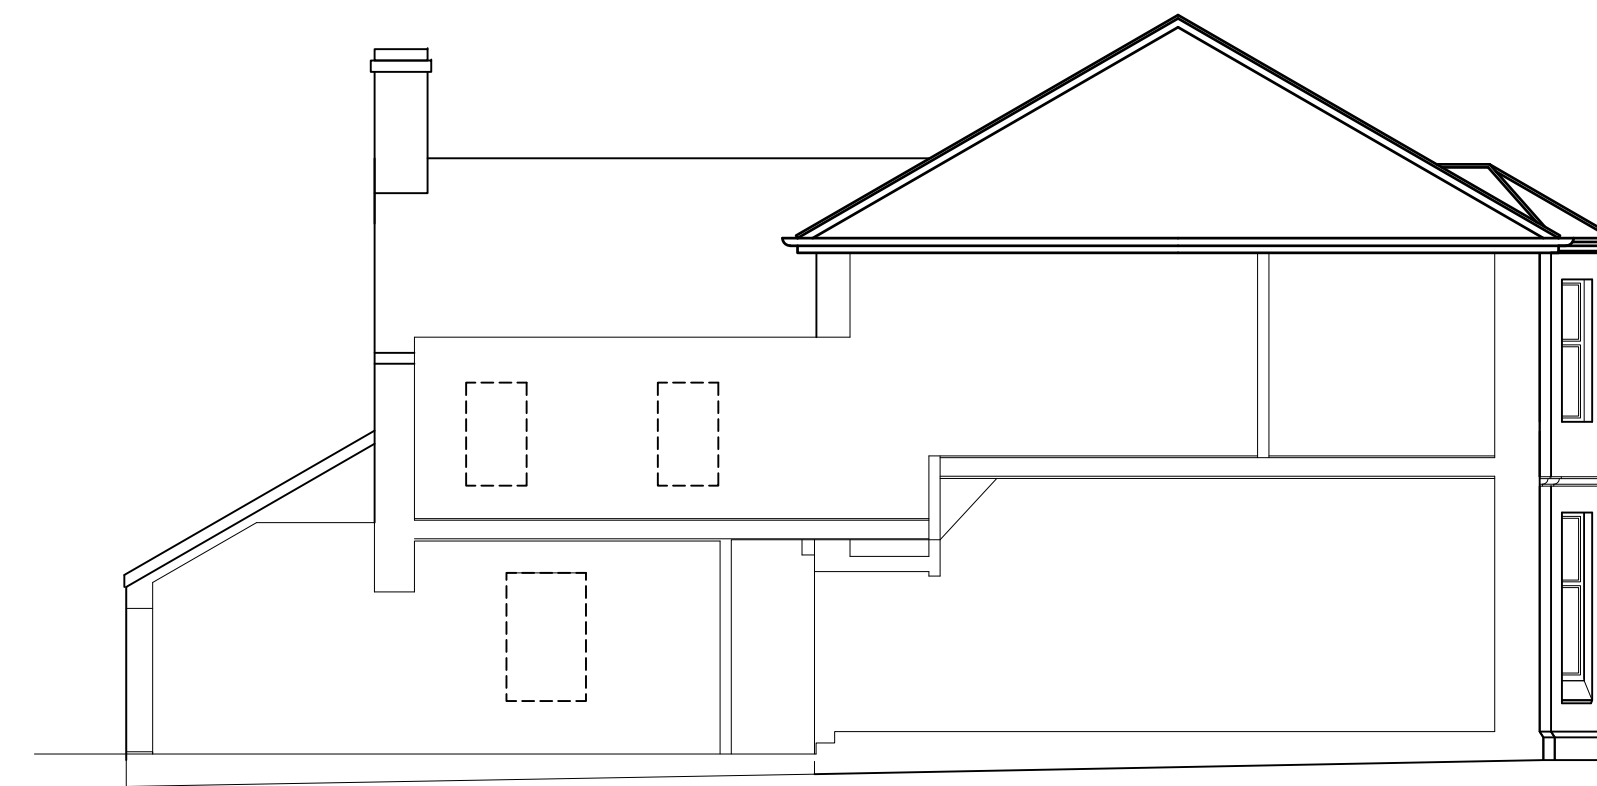

south west section



south east elevation

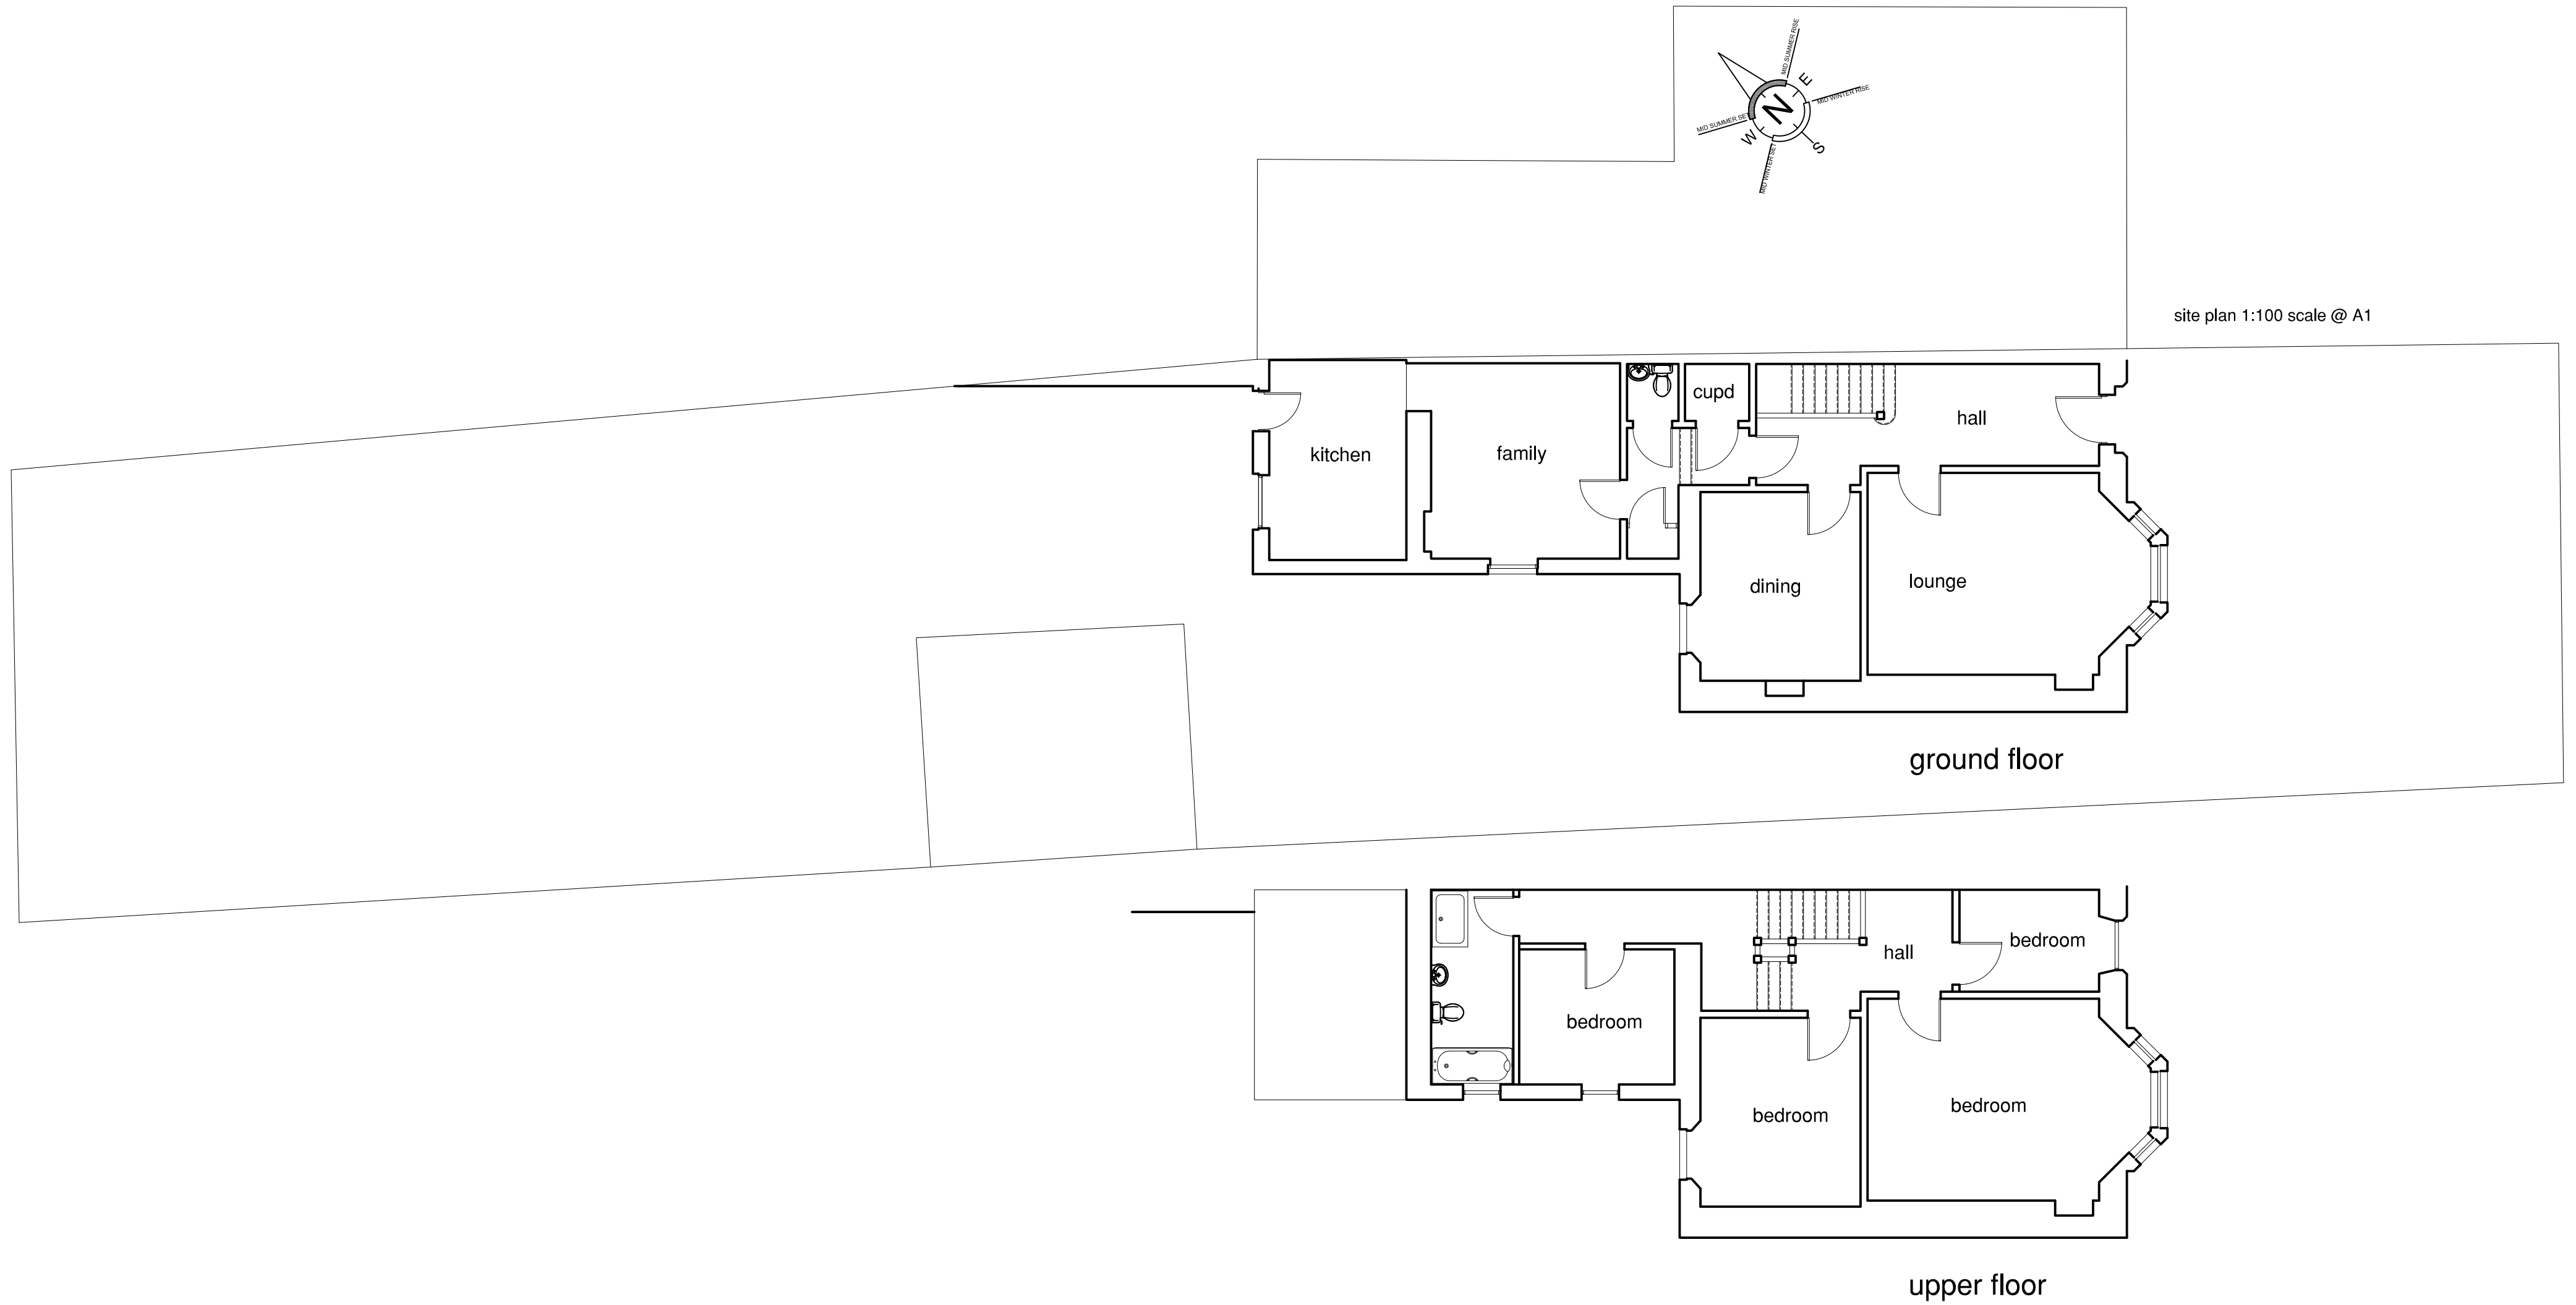

Alteration & Extension to Dwelling As Existing

ADNR
architecture & design
 07780 666 716 info@adnr.co.uk www.adnr.co.uk
 inspire - create - visualise - detail

Rev	Date	Description
1		Alteration and extension to dwelling 21 south beach road ardrossan
2		existing drawings

Preliminary
 For Approval
 Planning Submission
 Warrant Submission

Client	- mr & mrs s mcLaughlin	Name	
Scale	-	DO NOT SCALE THIS DRAWING	
© A1 sheet	1:100/500/1250	ADNR 627	
Drawn	- NR	-003	
Date	-24.06.21	dwg number	

This drawing is solely for the purposes of obtaining planning/building warrant approval. The drawing may be suitable for constructional purposes but it may be necessary to augment/amend this information for this purpose. No liability will be accepted for any omission on this drawing should the drawing be used for constructional purposes.