



NOTES

1. This drawing is the sole copyright of Mark Alexander Brown Ltd and no part may be reproduced without the written consent from Mark Alexander Brown Ltd.
2. No dimensions are to be scaled from this drawing. Work to figured dimensions only.
3. Contractors must verify all figured dimensions on site before commencing any work or making any shop drawings.
4. All dimensions must be checked prior on site prior to commencement of works and any discrepancies notified immediately to Mark Alexander Brown Ltd.

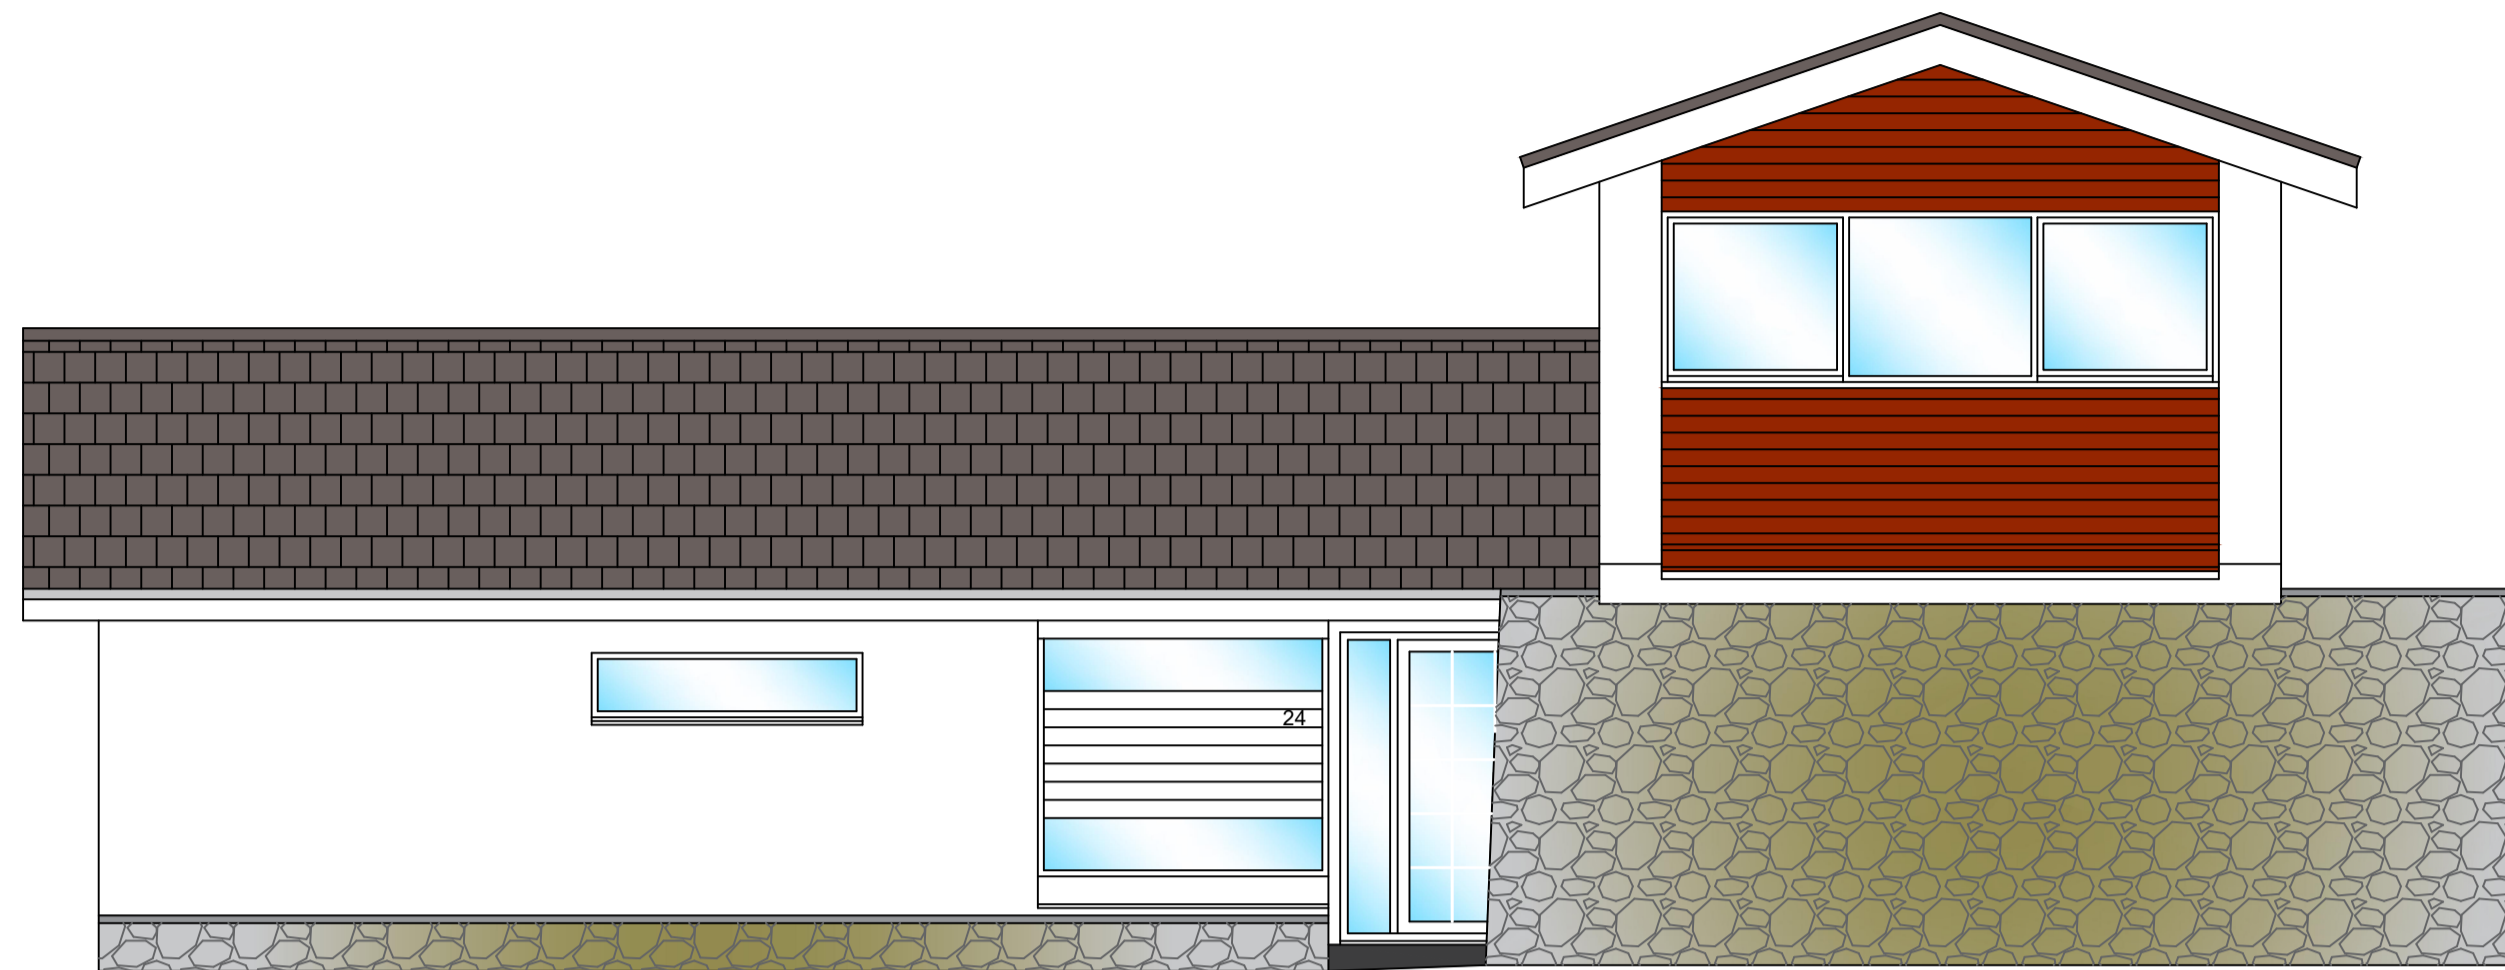


**FRONT ELEVATION
AS EXISTING**

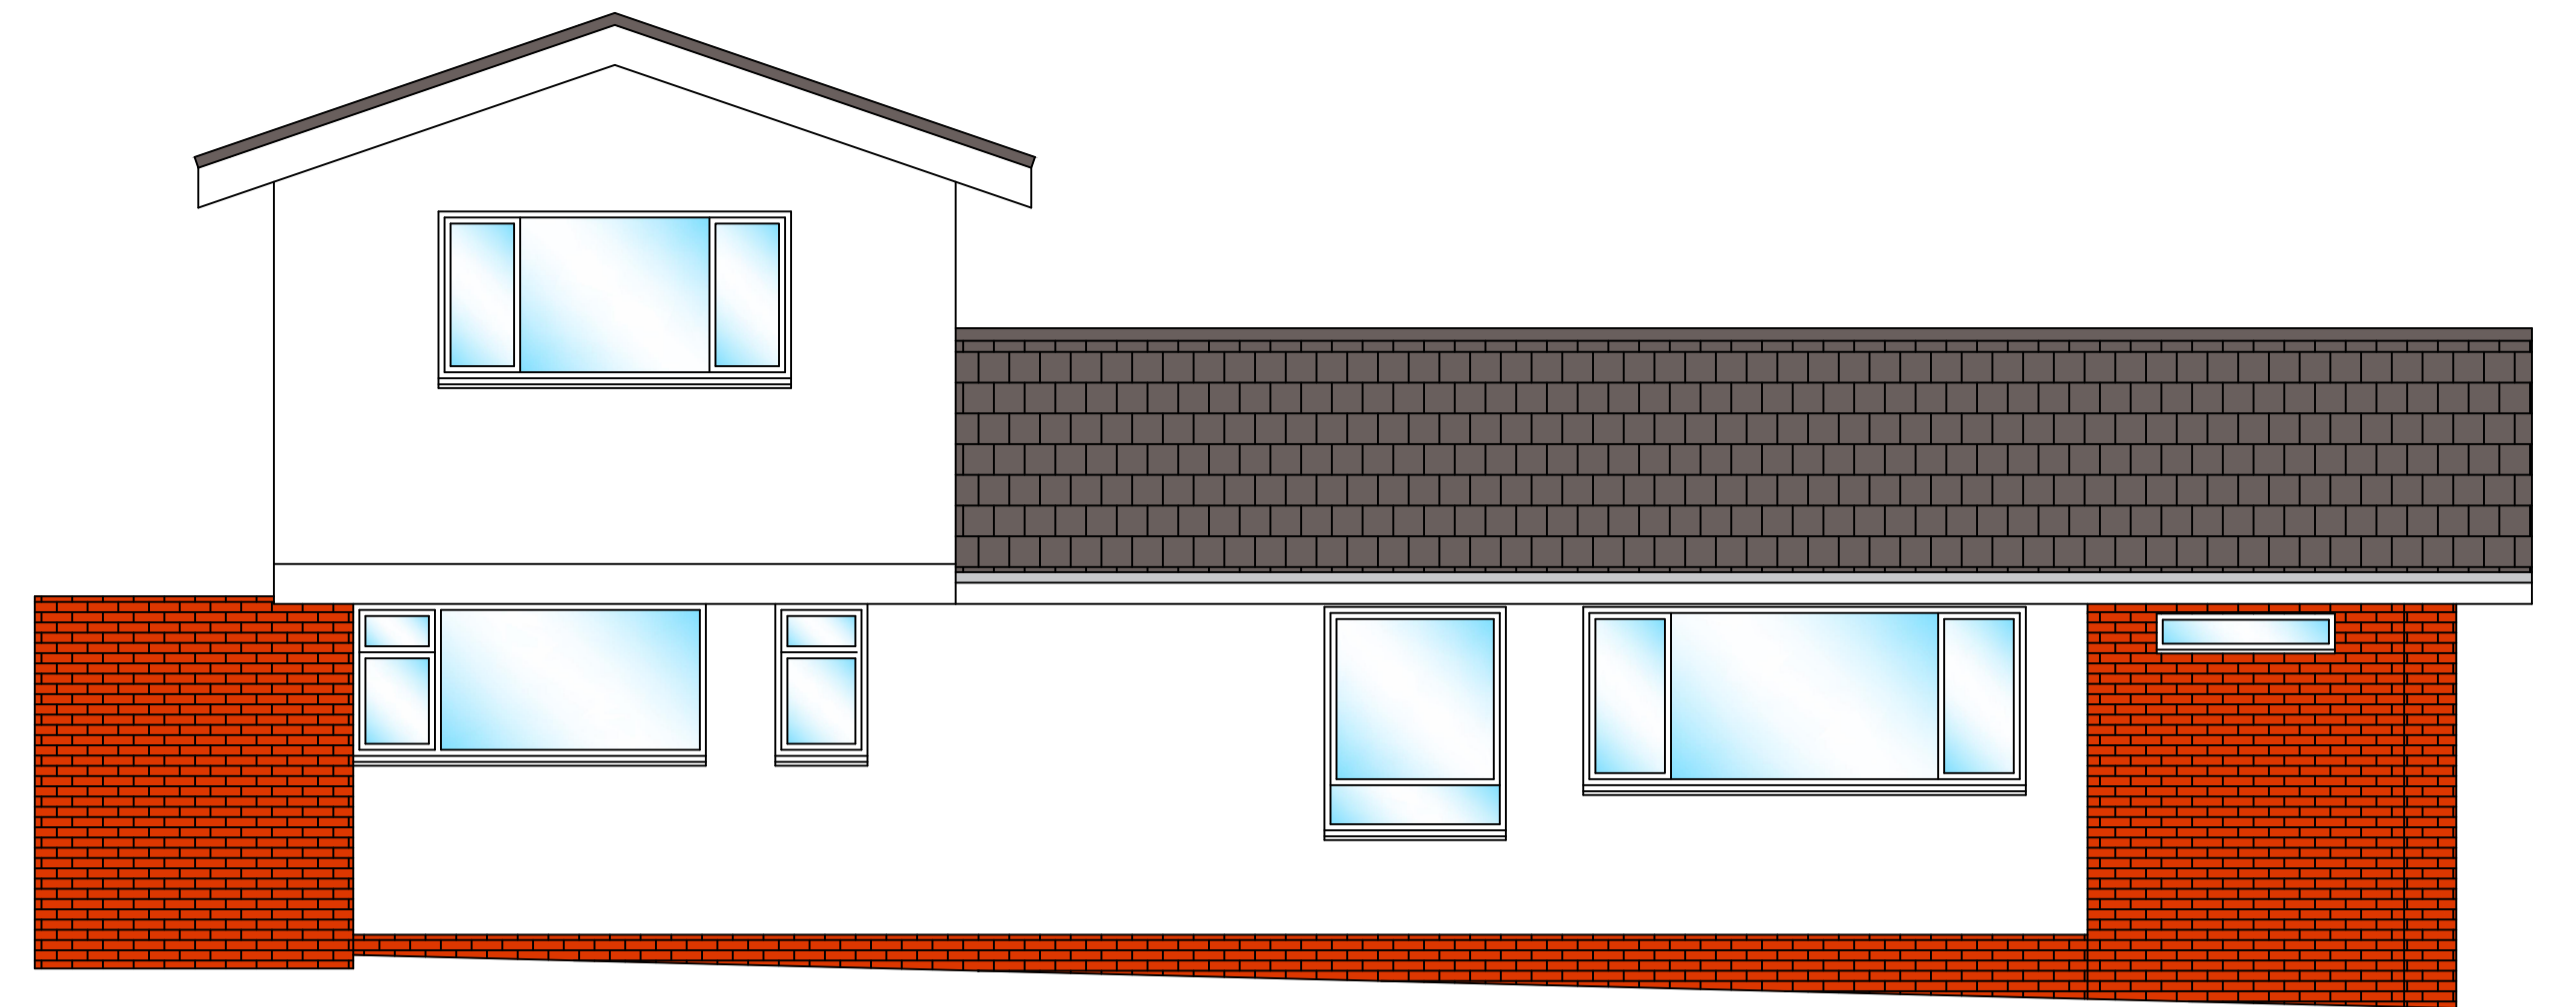

**REAR ELEVATION
AS EXISTING**



**SIDE ELEVATION
AS EXISTING**

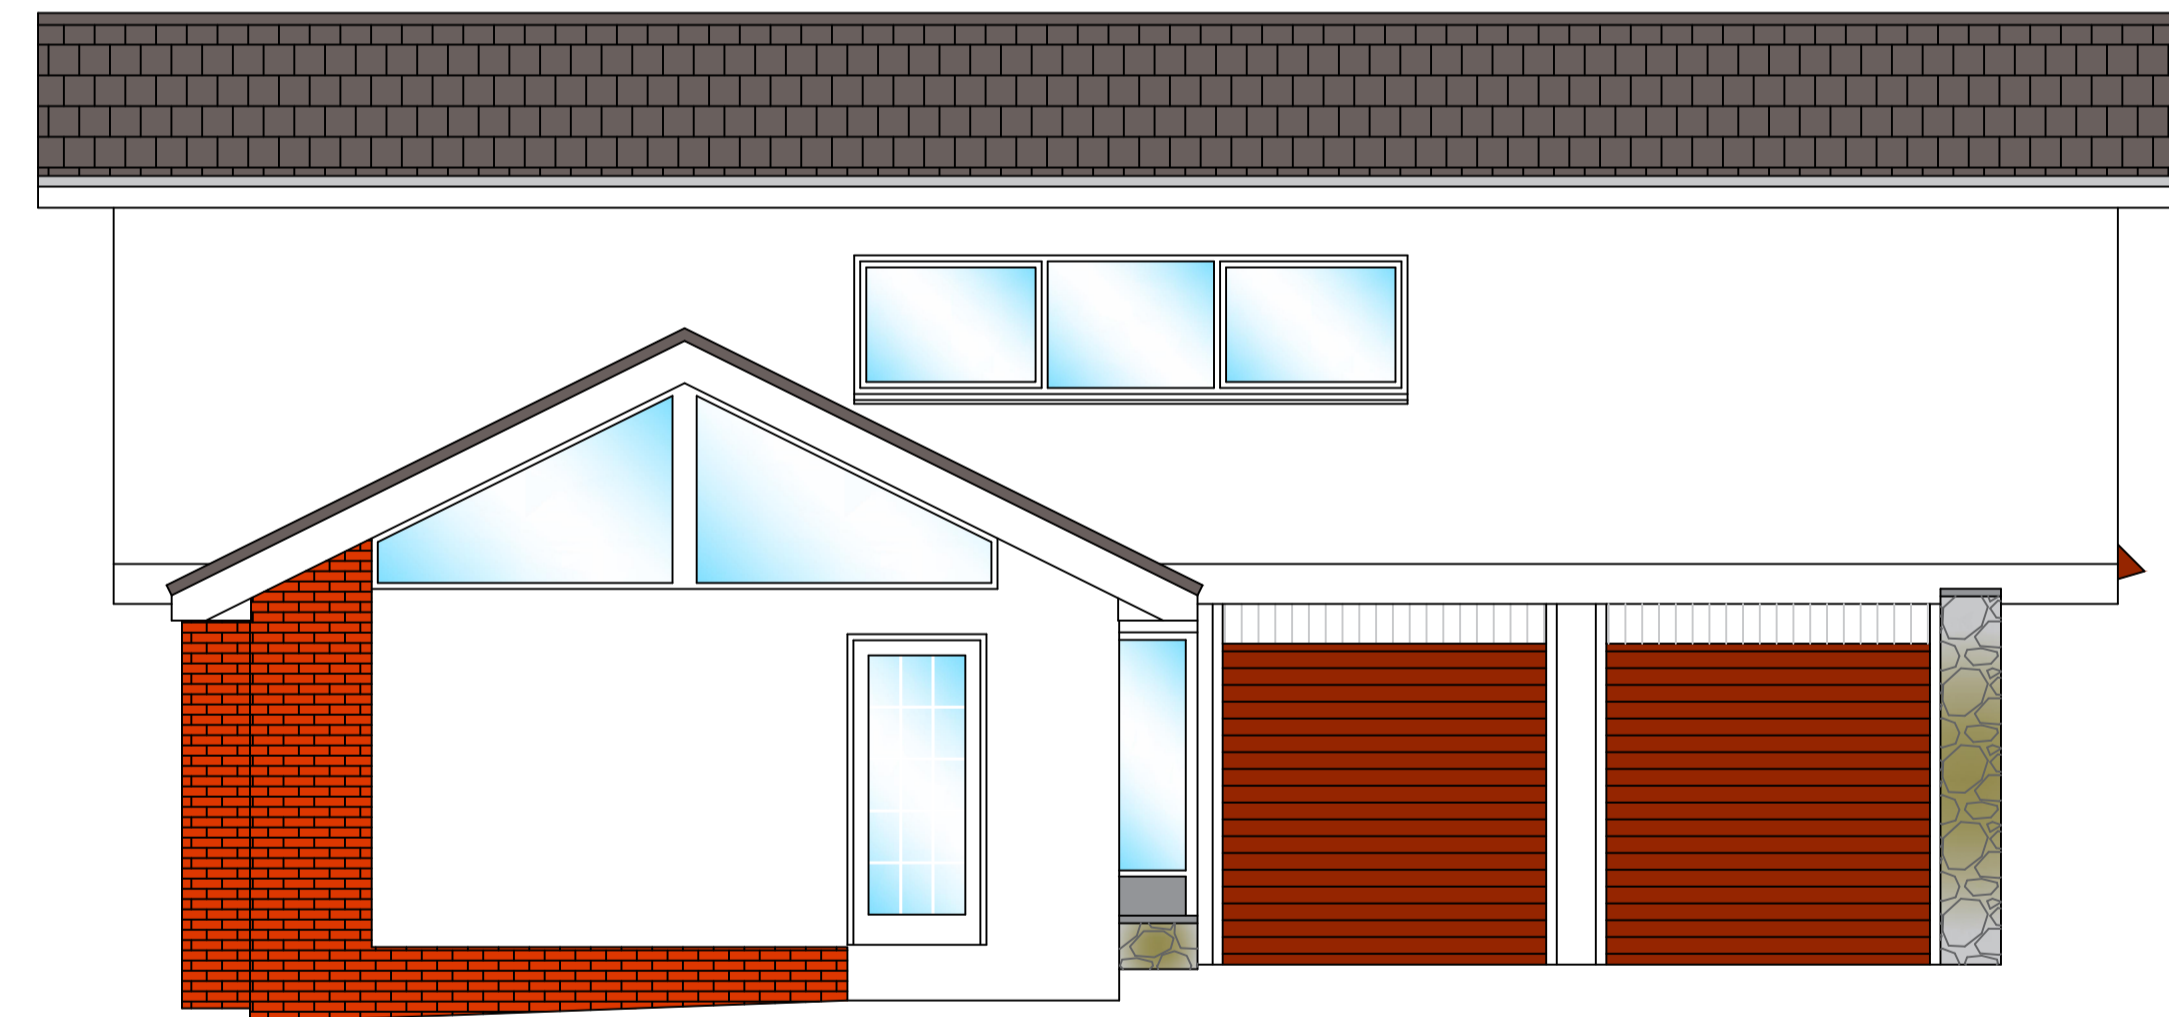

**SIDE ELEVATION
AS EXISTING**



SCALE BAR @ 1:50

REV	DESCRIPTION	BY	DATE
DRAWING STATUS			
PLANNING			

MARK BROWN
ARCHITECTURAL SURVEYOR

**ARCHITECTURAL & BUILDING
SURVEYING SERVICES**

9 BRENDON AVENUE
EAST KILBRIDE
GLASGOW, G75 9GT

Telephone: + 44 (0) 7501 945 591
Email: info@mark-brown.co.uk
www.mark-brown.co.uk



Client

THOMAS BRADLEY & CO

Project

**VARIOUS ALTERATIONS
24 INGLEWOOD CRESCENT, EK**

Drawing Title

ELEVATIONS AS EXISTING

Scale 1:50 @ A1	Date 22/06/2021	Drawn MB	Checked
Project Number A0010	Drawing Number 002	Rev.	