


NOTES

1. This drawing is the sole copyright of Mark Alexander Brown Ltd and no part may be reproduced without the written consent from Mark Alexander Brown Ltd.
2. No dimensions are to be scaled from this drawing. Work to figured dimensions only.
3. Contractors must verify all figured dimensions on site before commencing any work or making any shop drawings.
4. All dimensions must be checked prior on site prior to commencement of works and any discrepancies notified immediately to Mark Alexander Brown Ltd.

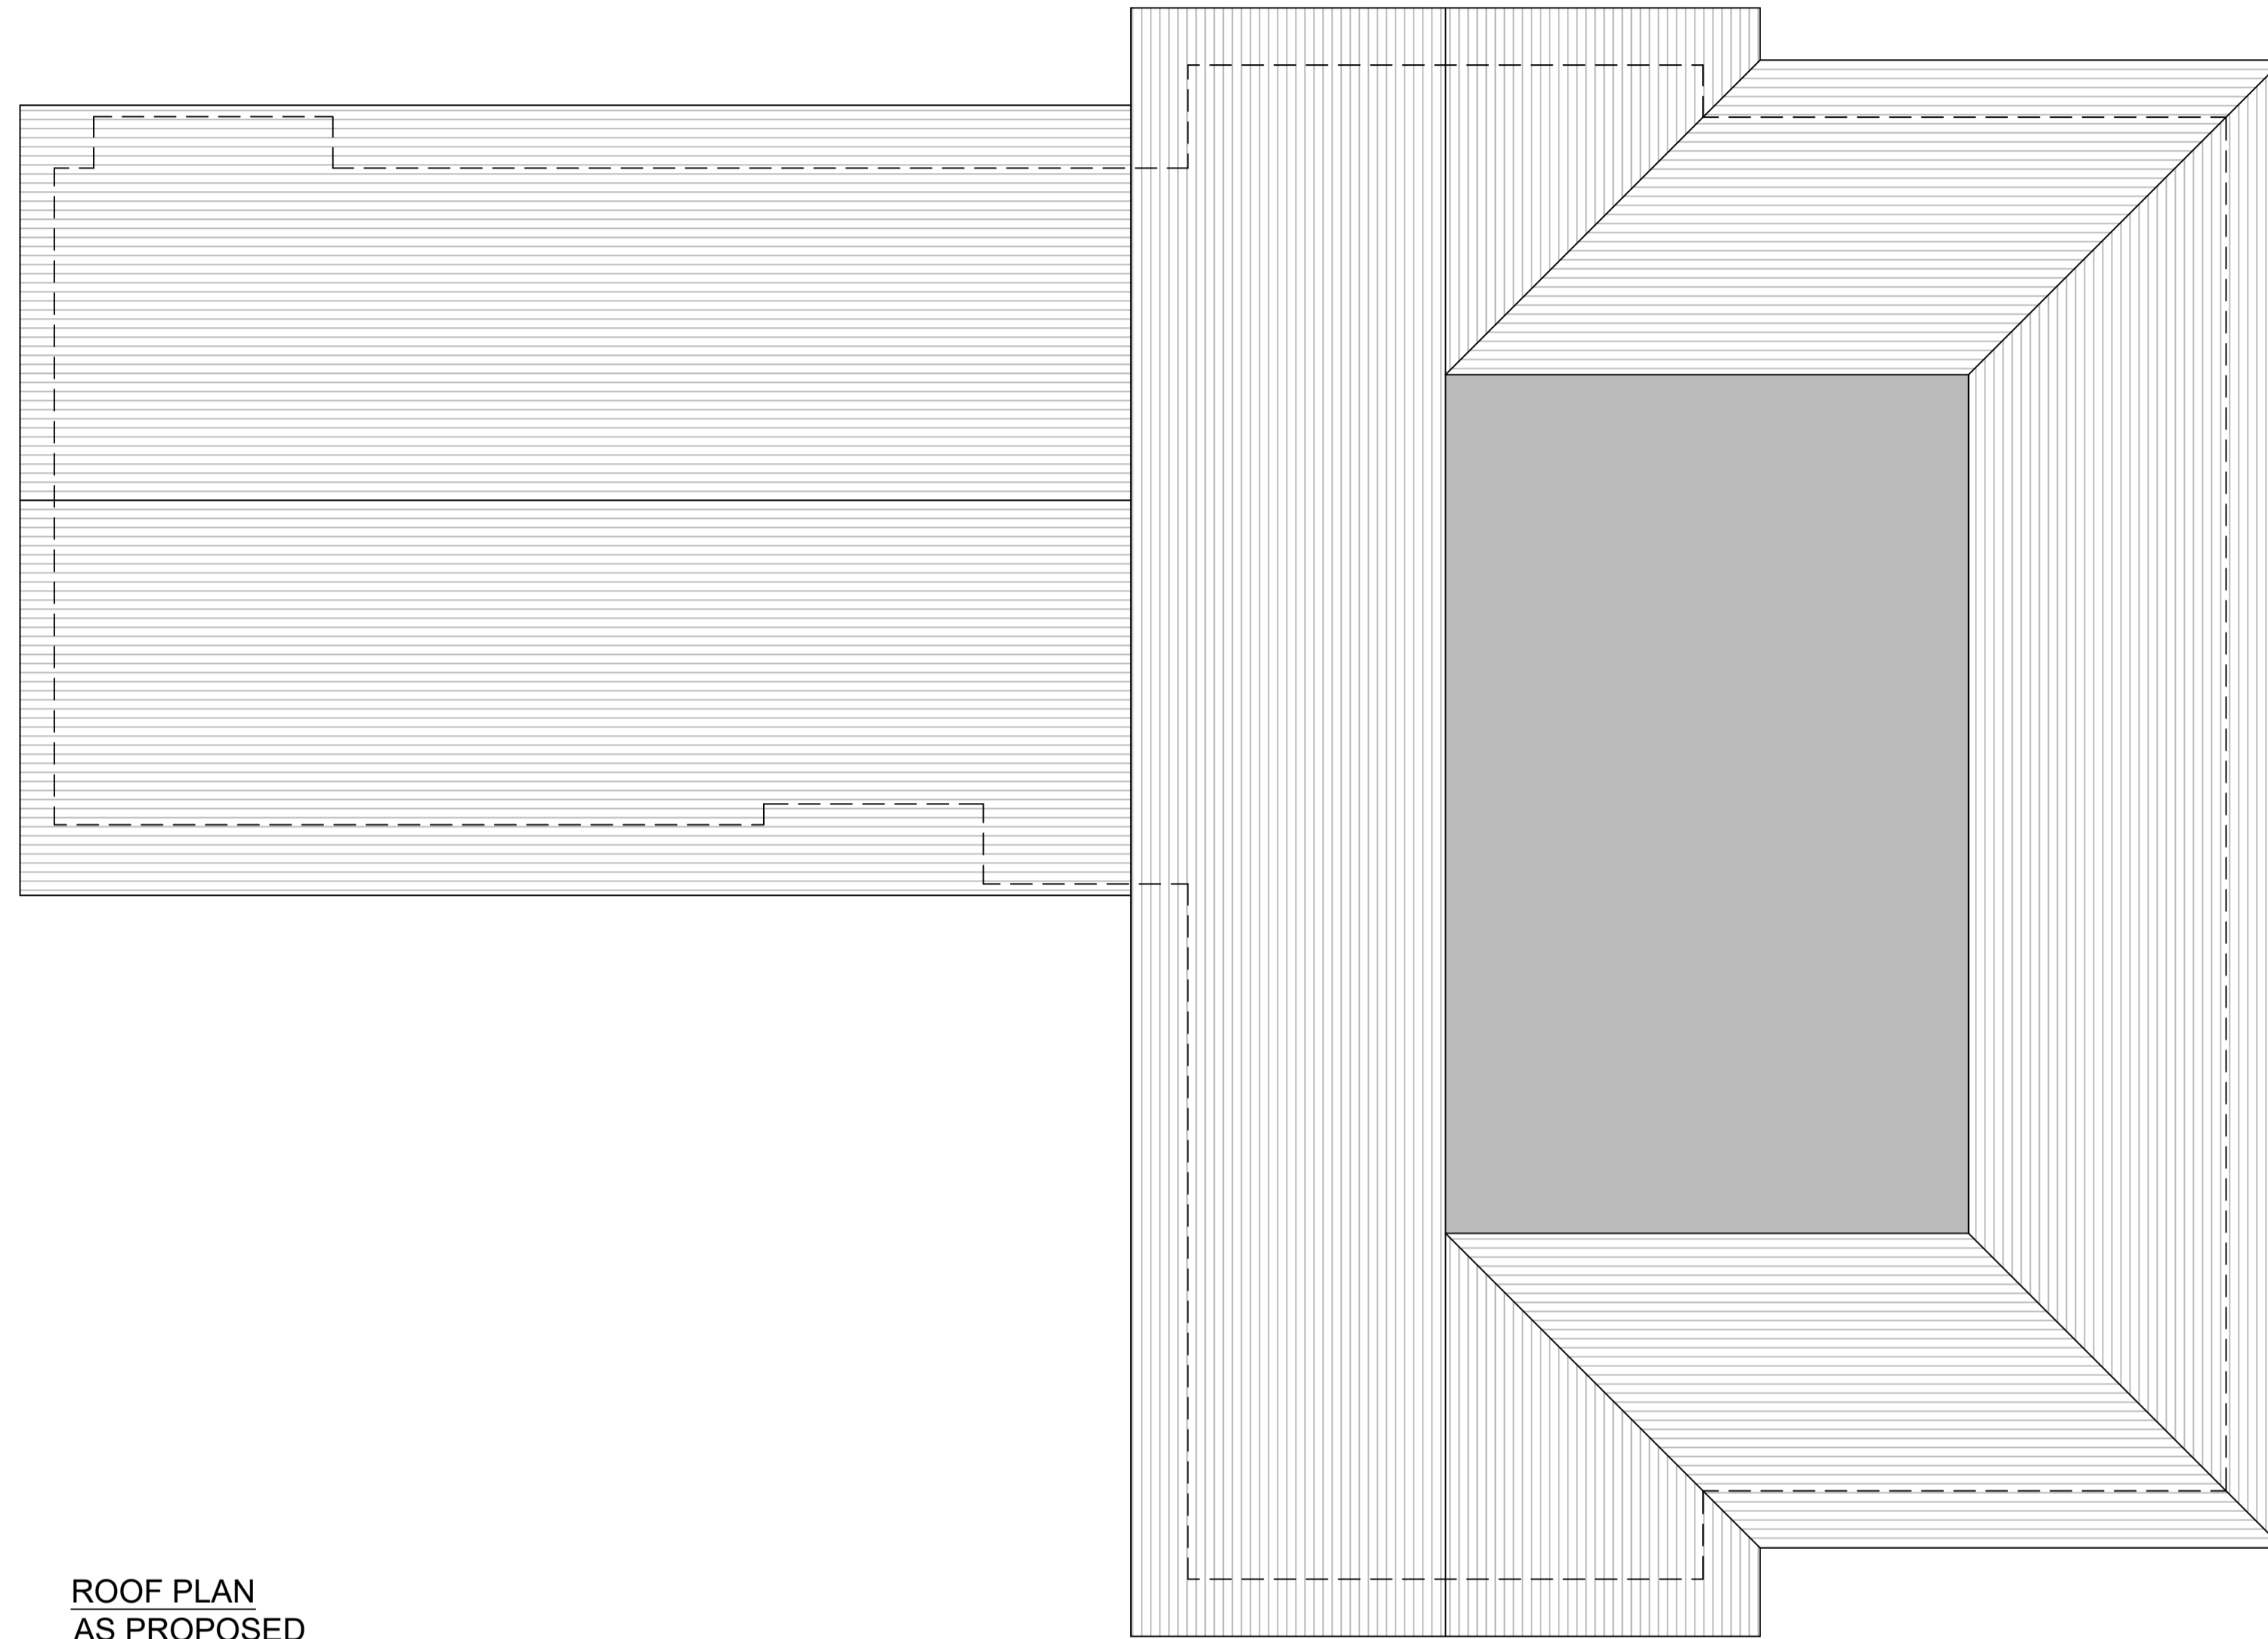

ROOF PLAN
AS PROPOSED

REV	DESCRIPTION	BY	DATE
-----	-------------	----	------

DRAWING STATUS
PLANNING



**ARCHITECTURAL & BUILDING
SURVEYING SERVICES**

9 BRENDON AVENUE
EAST KILBRIDE
GLASGOW, G75 9GT

Telephone: + 44 (0) 7501 945 591
Email: info@mark-brown.co.uk
www.mark-brown.co.uk



Client
THOMAS BRADLEY & CO

Project
**VARIOUS ALTERATIONS
24 INGLEWOOD CRESCENT, EK**

Drawing Title
ROOF PLAN AS PROPOSED

Scale 1:50 @ A1	Date 22/06/2021	Drawn MB	Checked
Project Number A0010	Drawing Number 005	Rev.	