


0m 2m 4m 6m 8m
Scale 1:100

Ingleton Wood LLP shall have no liability to the Employer arising out of any unauthorized modification or amendment to, or any transmission, copy or use of the material, or any proprietary work contained therein, by the Employer, Other Project Team Member, or any other third party.
All dimensions are to be checked and verified on-site by the Main Contractor prior to commencement; any discrepancies are to be reported to the Contract Administrator.
This drawing is to be read in conjunction with all other relevant drawings and specifications.
Do Not Scale © Ingleton Wood LLP

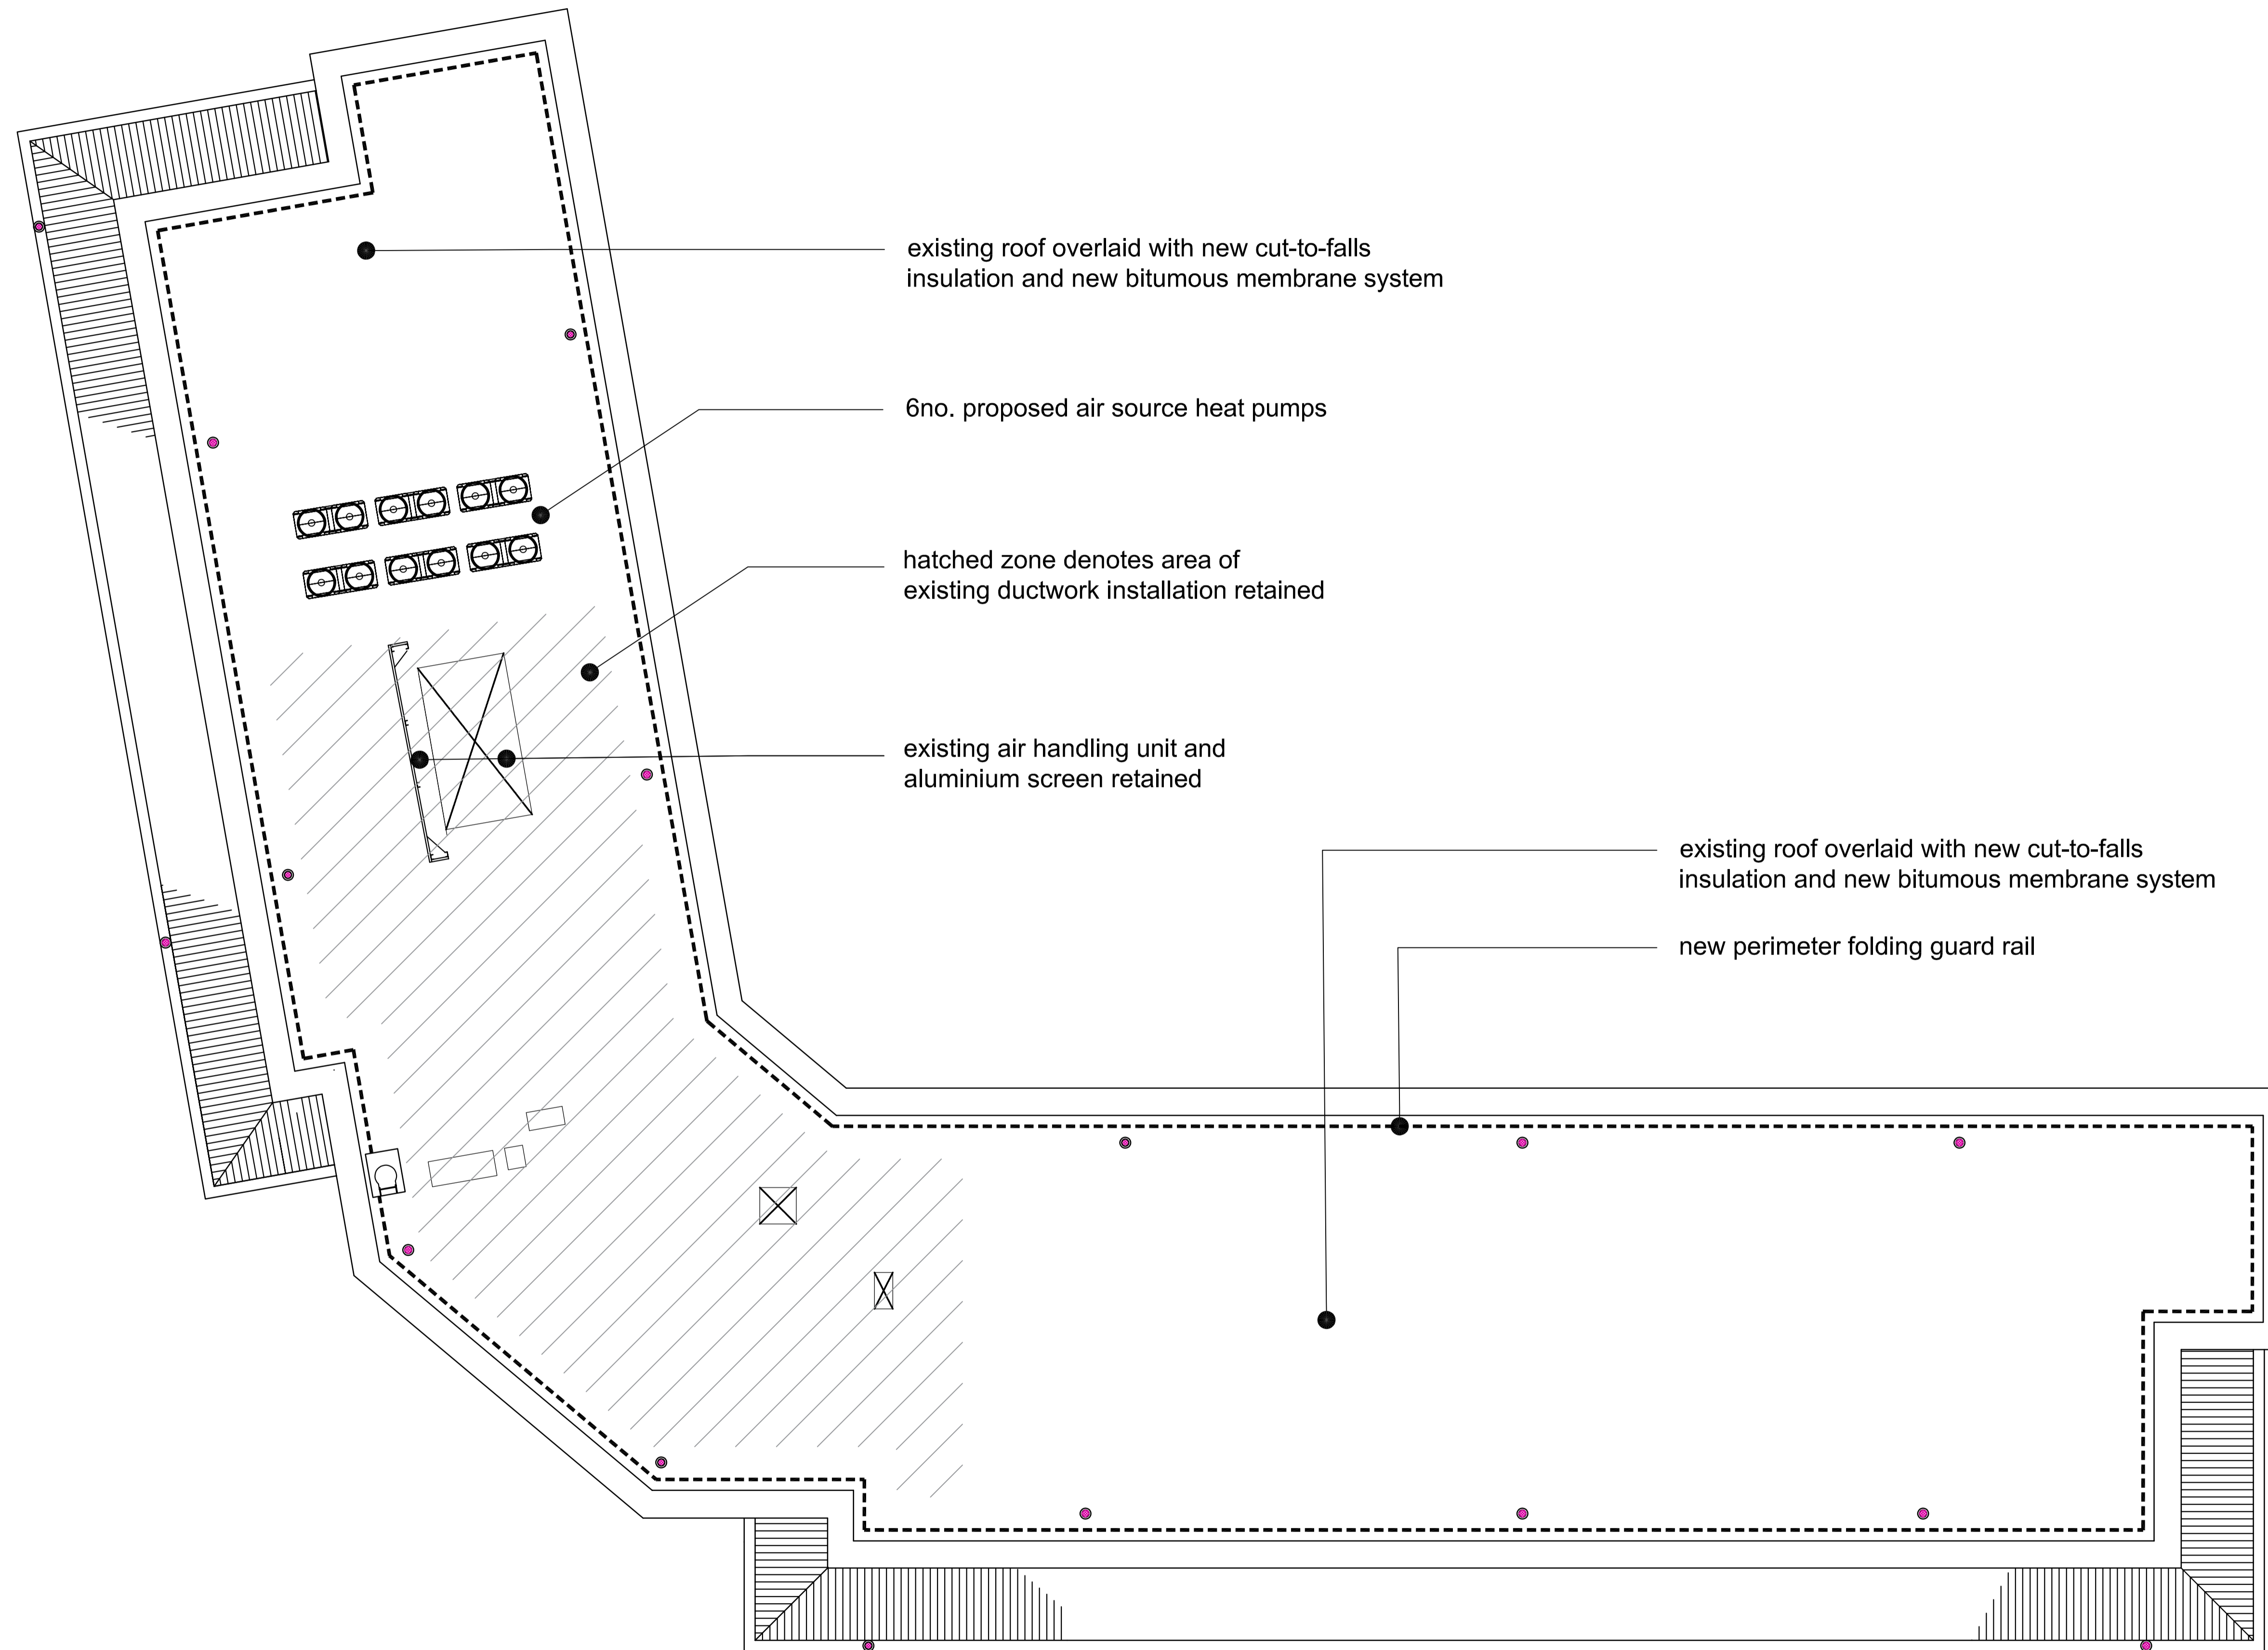

existing roof overlaid with new cut-to-falls insulation and new bitumous membrane system

6no. proposed air source heat pumps

hatched zone denotes area of existing ductwork installation retained

existing air handling unit and aluminium screen retained

existing roof overlaid with new cut-to-falls insulation and new bitumous membrane system

new perimeter folding guard rail

P02	Minor Amendments	28/07/21	ST	MC
P01	PLANNING	21/07/21	ST	MC
Rev	Description	Date	Chk	Appr
Project No:	502086	Scale @ A1:	1:100	Drawn By:
				JE

Ingleton Wood Property and Construction Consultants
 Working office: Colchester
 T: 01206 224270
 www.ingletonwood.co.uk

Vision, form and function
 Project:
 Kent Innovation Centre
 Millenium Way
 Westwood
 Broadstairs CT10 2QQ
 Client:
 Thanet District Council

Title:
 Proposed Roof Plan

Drawing Number:
 KIC-IWD-XX-XX-DR-A-2515

Status:	Purpose of Issue:	Revision:
S2	PLANNING	P02