


0m 2m 4m 6m 8m
Scale 1:100

Ingleton Wood LLP shall have no liability to the Employer arising out of any unauthorized modification or amendment to, or any transmission, copy or use of the material, or any proprietary work contained therein, by the Employer, Other Project Team Member, or any other third party. All dimensions are to be checked and verified on-site by the Main Contractor prior to commencement; any discrepancies are to be reported to the Contract Administrator. This drawing is to be read in conjunction with all other relevant drawings and specifications.
Do Not Scale © Ingleton Wood LLP

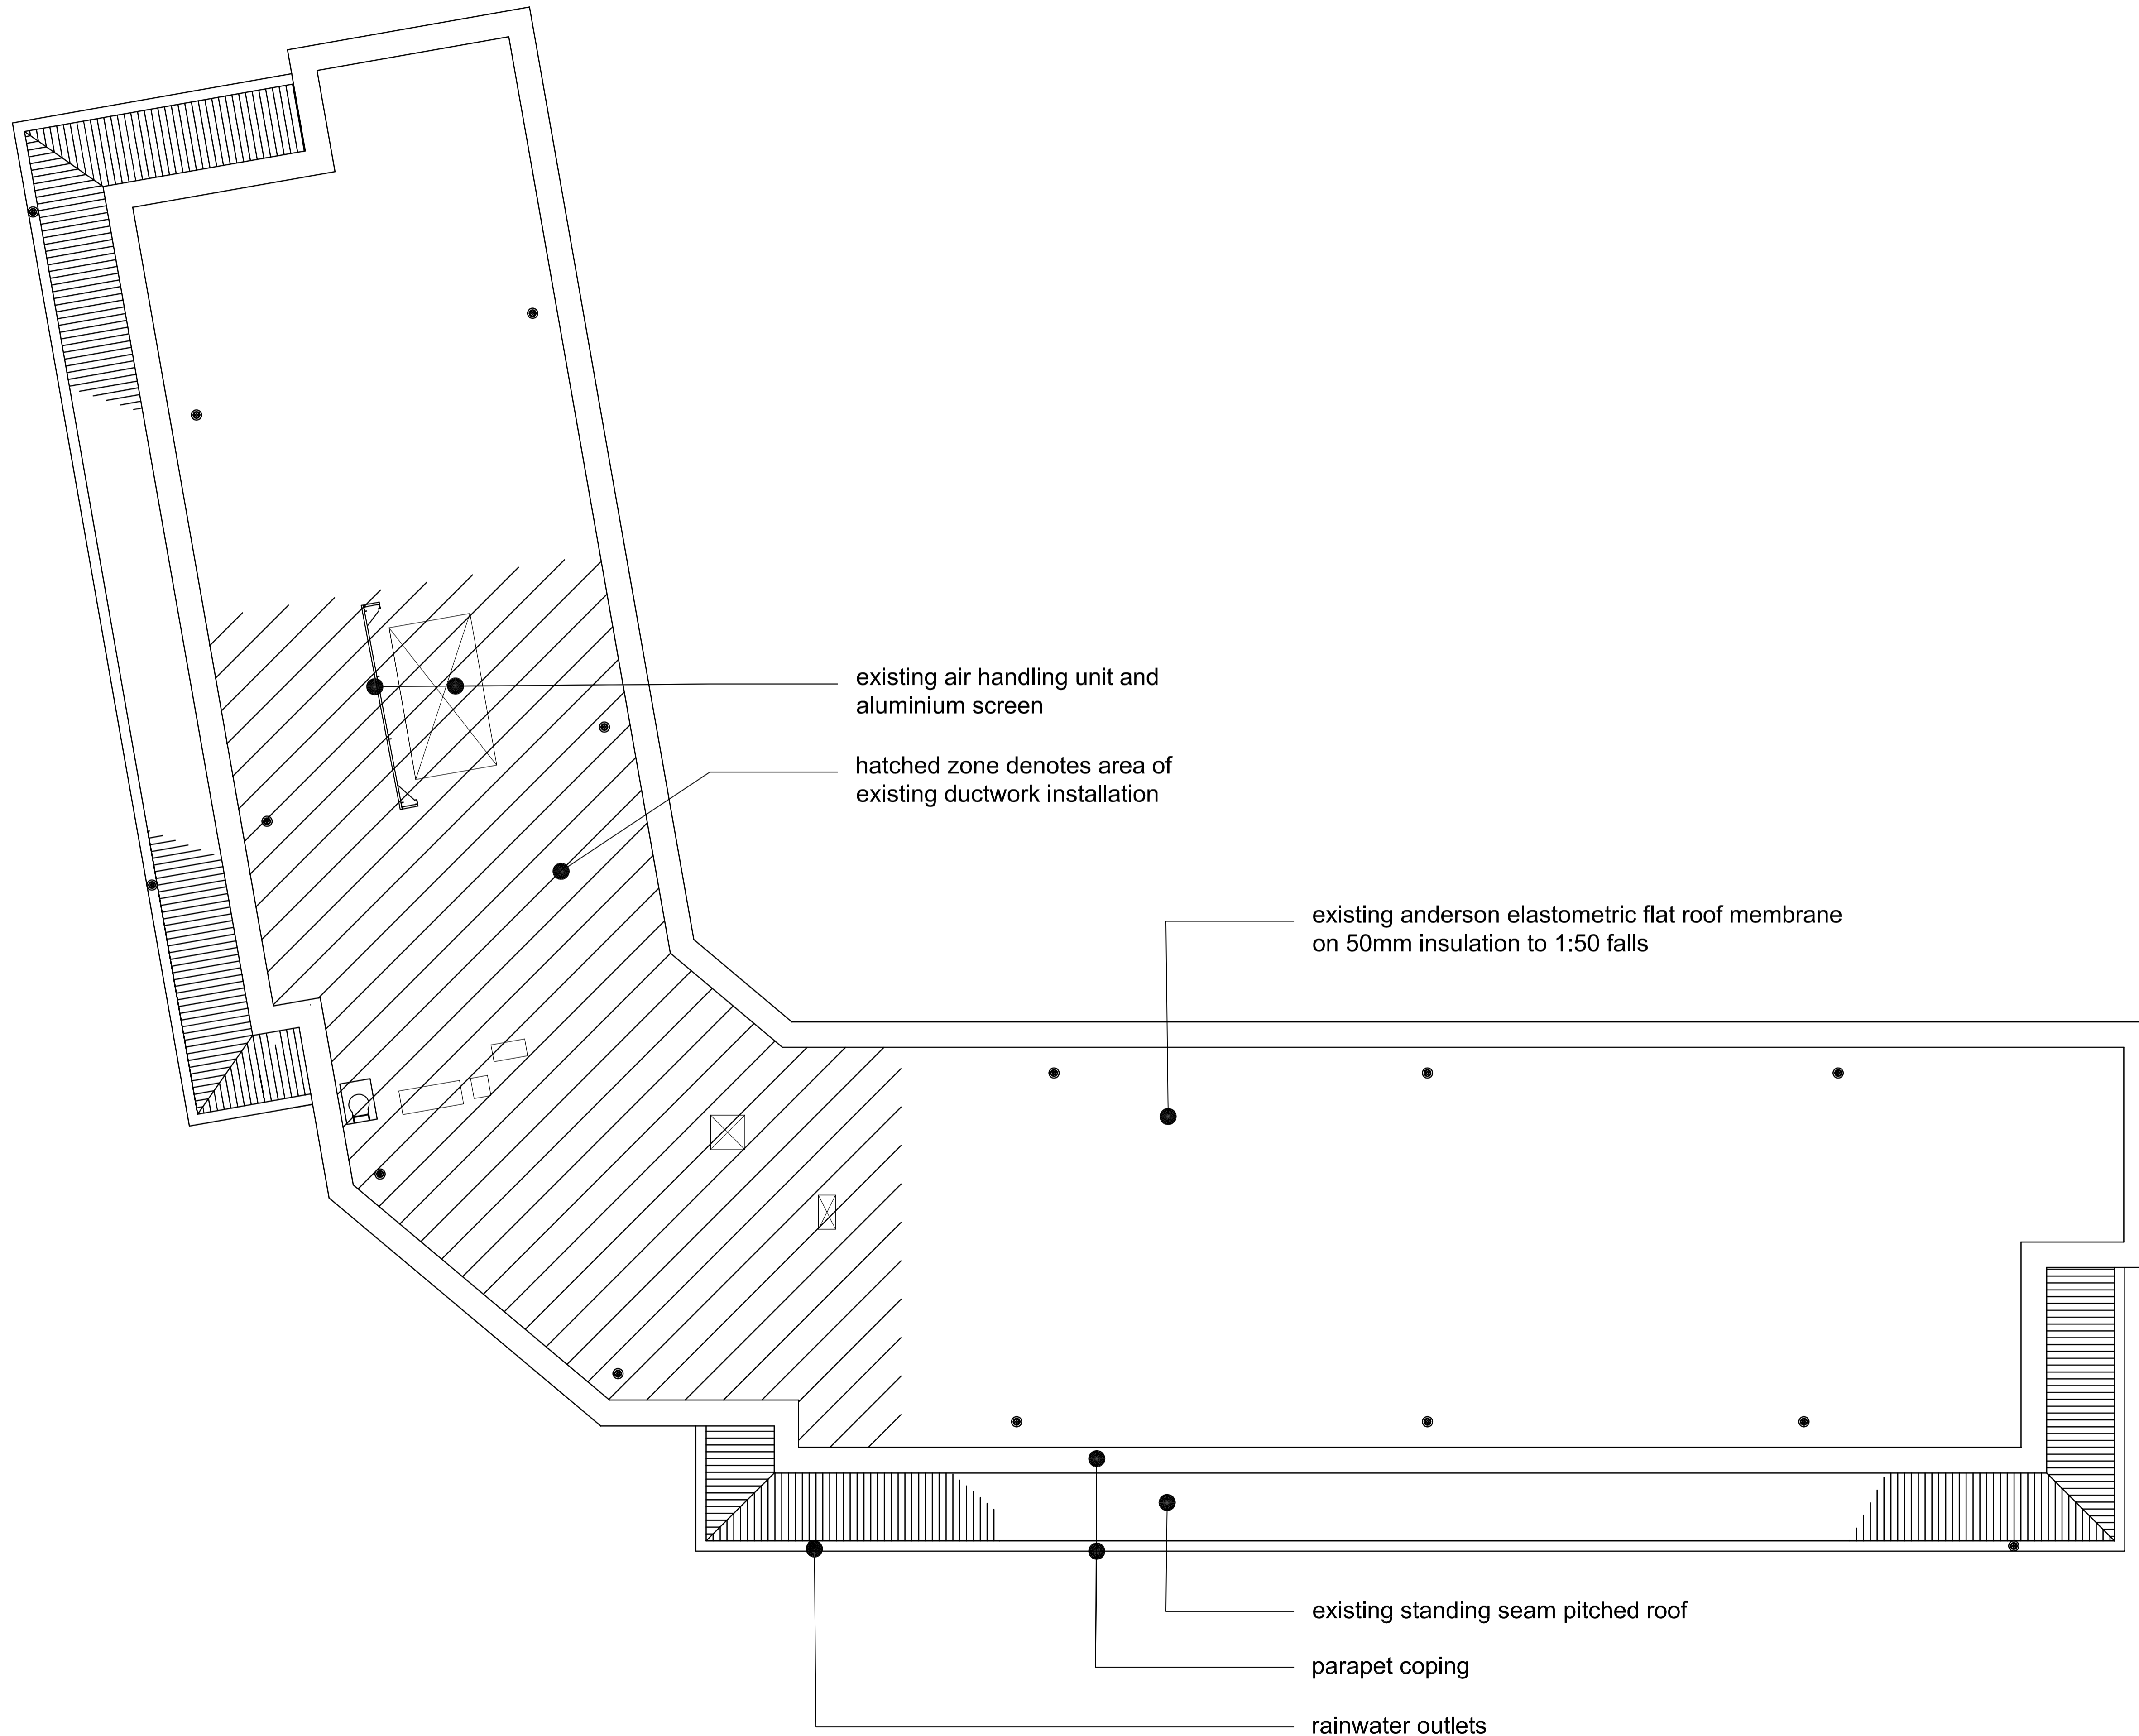

existing air handling unit and aluminium screen

hatched zone denotes area of existing ductwork installation

existing anderson elastometric flat roof membrane on 50mm insulation to 1:50 falls

existing standing seam pitched roof

parapet coping

rainwater outlets

P01	PLANNING	21/07/21	ST	MC
Rev	Description	Date	Chk	Appr
Project No:	Scale @ A1:	Drawn By:		
502086	1:100	JE		



Vision, form and function

Project:
Kent Innovation Centre
Millenium Way
Westwood
Broadstairs CT10 2QQ

Client:
Thanet District Council

Title:
Existing Roof Plan

Drawing Number:
KIC-IWD-XX-XX-DR-A-2215

Status:	Purpose of Issue:	Revision:
S2	PLANNING	P01