



EXISTING PLAN, ELEVATIONS & SITE PLAN

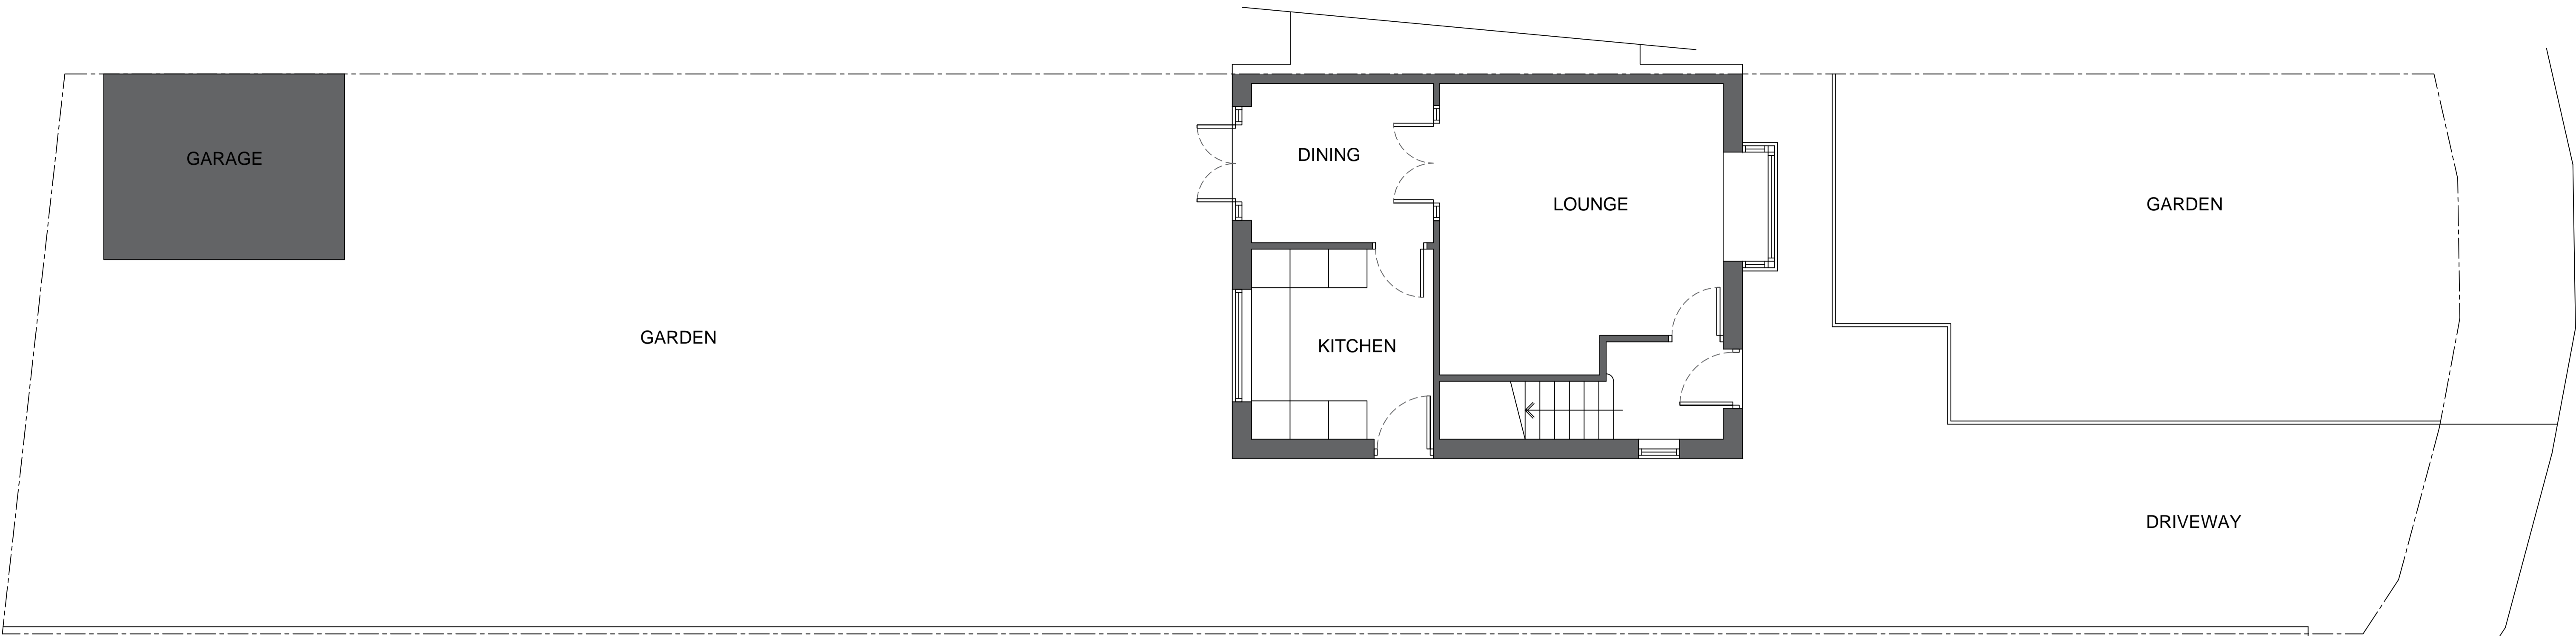

1:50 EXISTING GROUND FLOOR PLAN




1:50 EXISTING FRONT ELEVATION

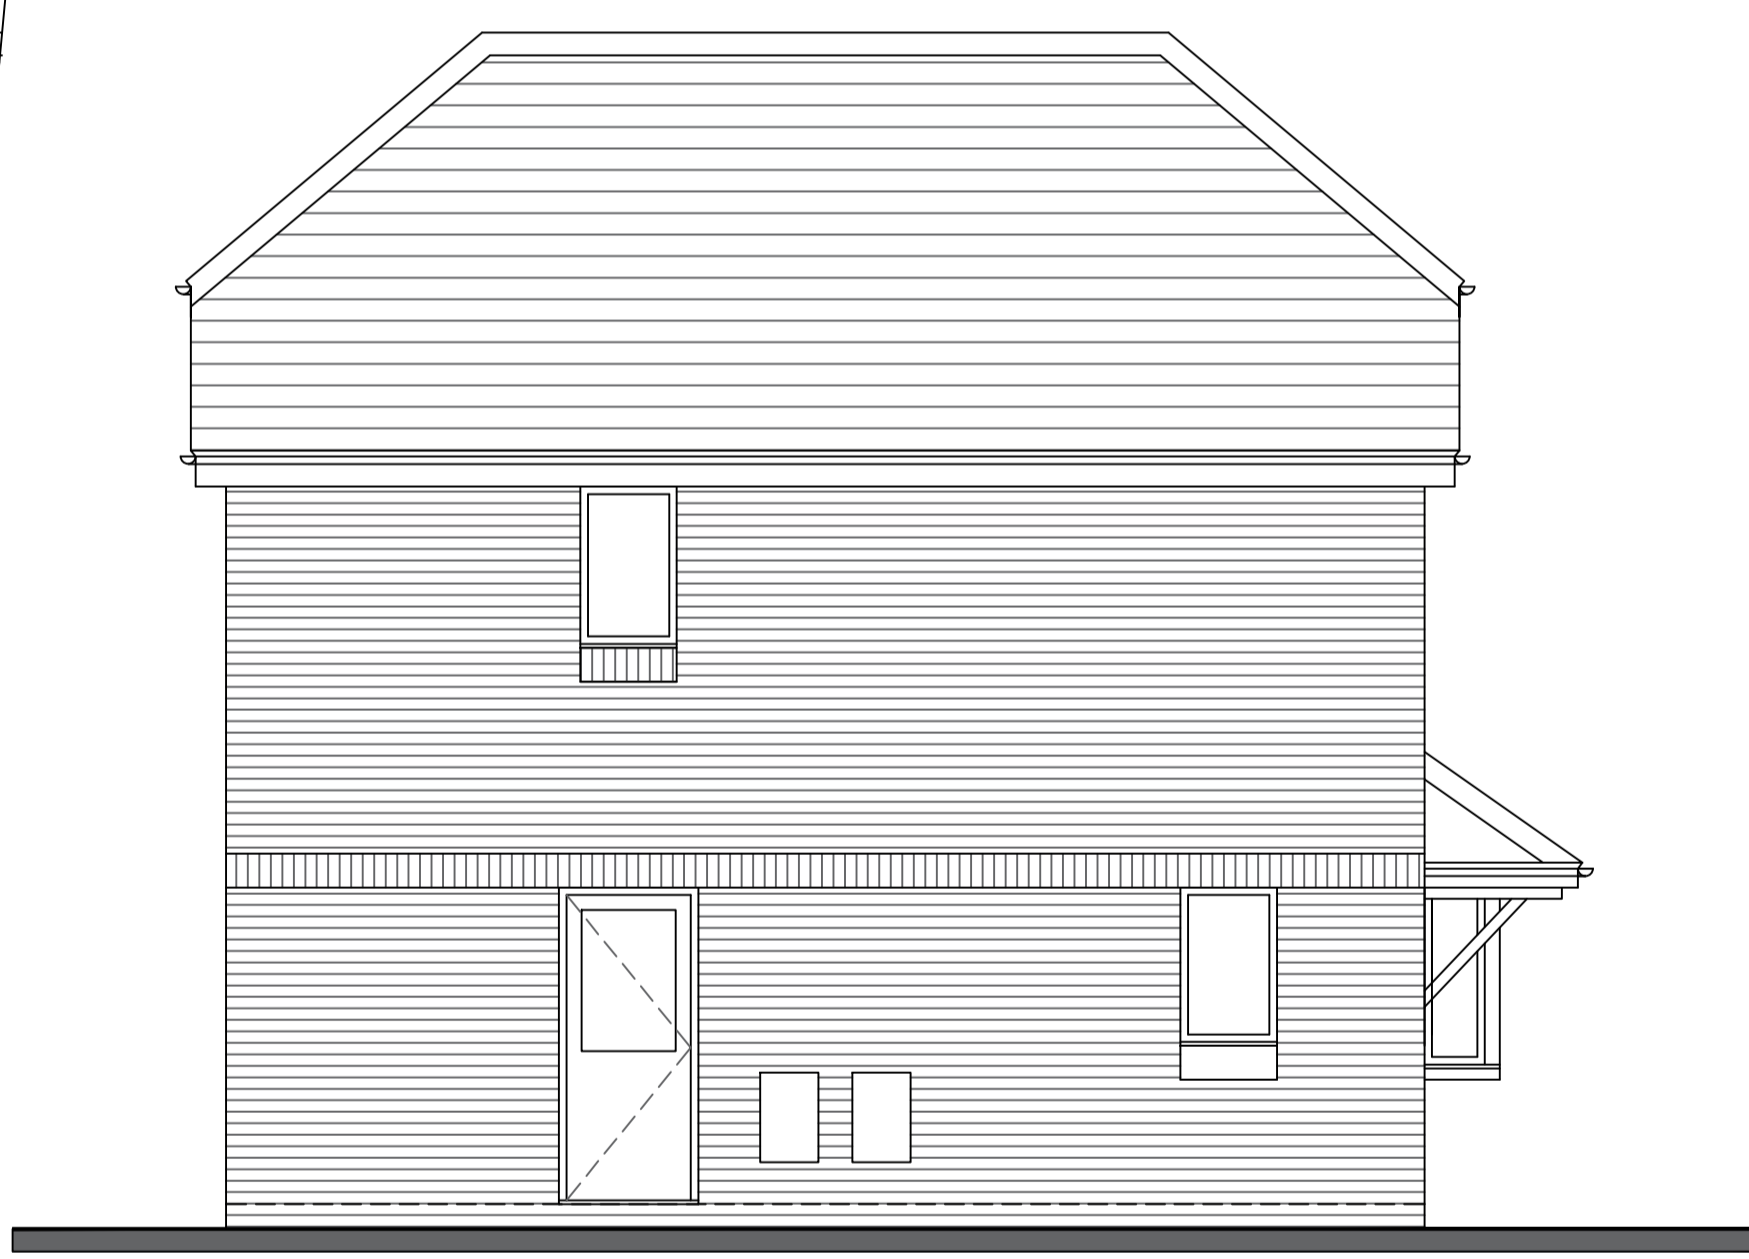

1:50 EXISTING SIDE ELEVATION



1:50 EXISTING REAR ELEVATION

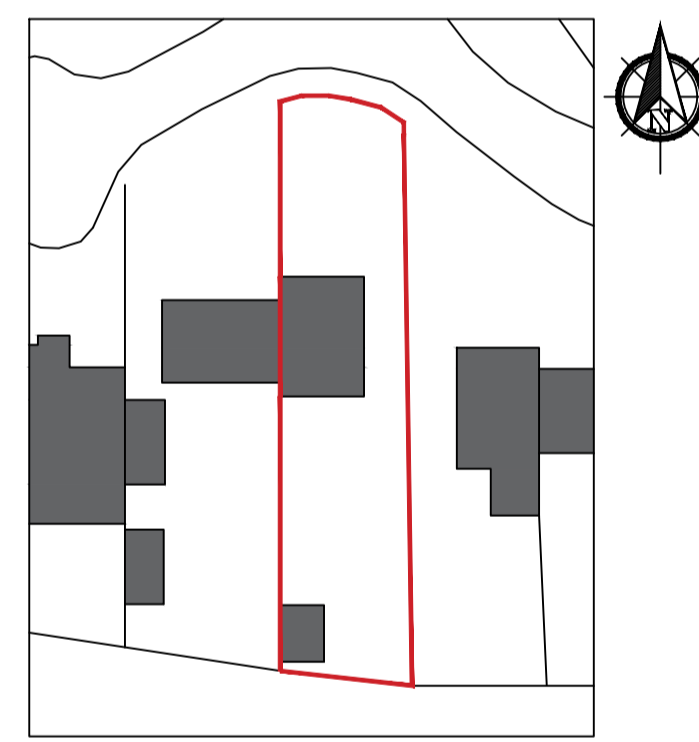

1:500 EXISTING SITE PLAN

PROPOSED DISABILITY EXTENSION & ADAPTIONS 7 MARLBOROUGH, SKELMERSDALE, WN8 6SD

THIS DRAWING AND ITS CONTENTS ARE AND REMAIN THE COPYRIGHT OF LINDSAY F ORAM CHARTERED ARCHITECT LIMITED. DO NOT SCALE. IF IN DOUBT SEEK CLARIFICATION.

Lindsay F Oram BA(Hons), BArch, ARB, RIBA
Chartered Architect
FYCreatives
154-158 Church Street
Blackpool
Lancashire
FY1 3PS
T: 07479 194983
oramarchitect@gmail.com

CLIENT
MRS MULLANY

PROJECT
**PROPOSED DISABILITY EXTENSION & ADAPTIONS
7 MARLBOROUGH
SKELMERSDALE
WN8 6SD**

DRAWING TITLE
EXISTING PLAN, ELEVATIONS & SITE PLAN

DATE
JUNE 21

DRAWN
LFO

SCALE @ A1
1:50@A1

DRAWING NUMBER
506-01

REV

PRE-TENDER ISSUE

TENDER ISSUE

CONSTRUCTION ISSUE

AS-BUILT DRAWINGS