


Figure 2 - Site Plan

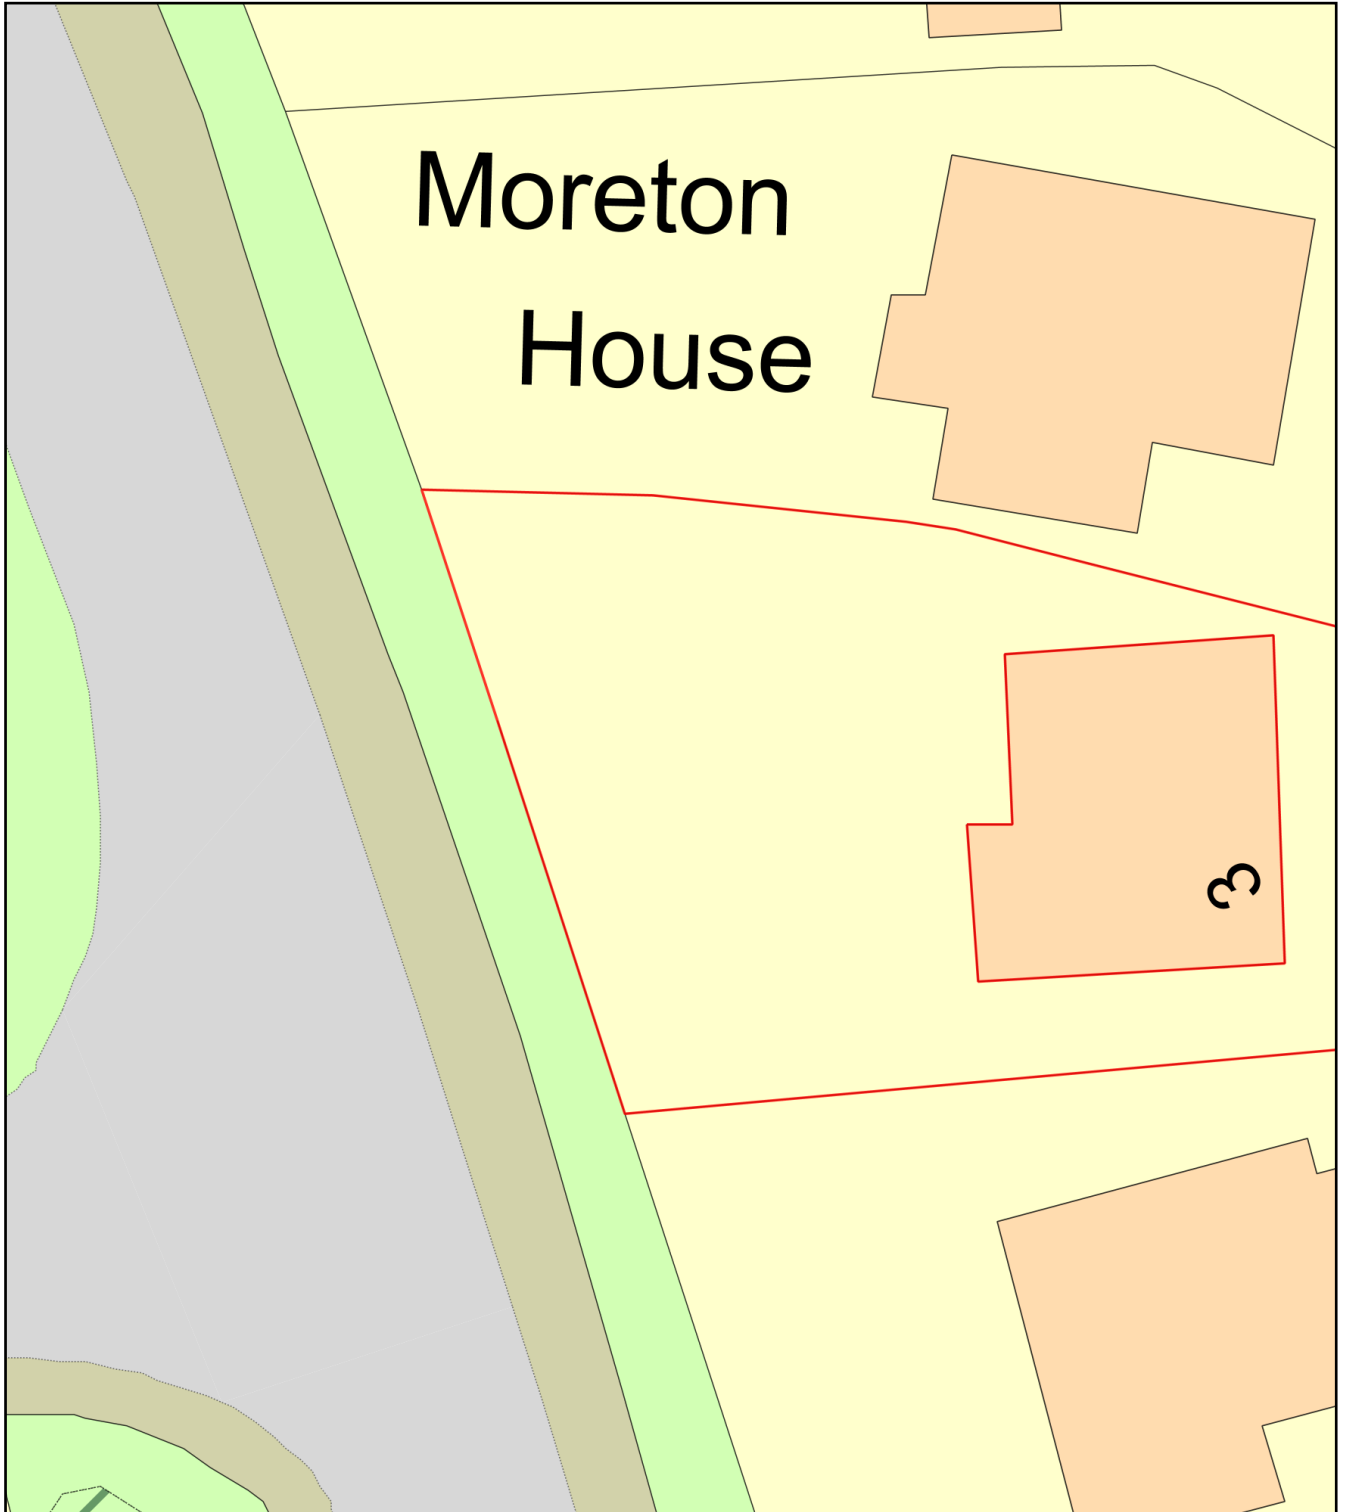

Plan Produced for: Paul Warner

Date Produced: 13 Jul 2021

Plan Reference Number: TQRQM21194143920430

Scale: 1:200 @ A4