
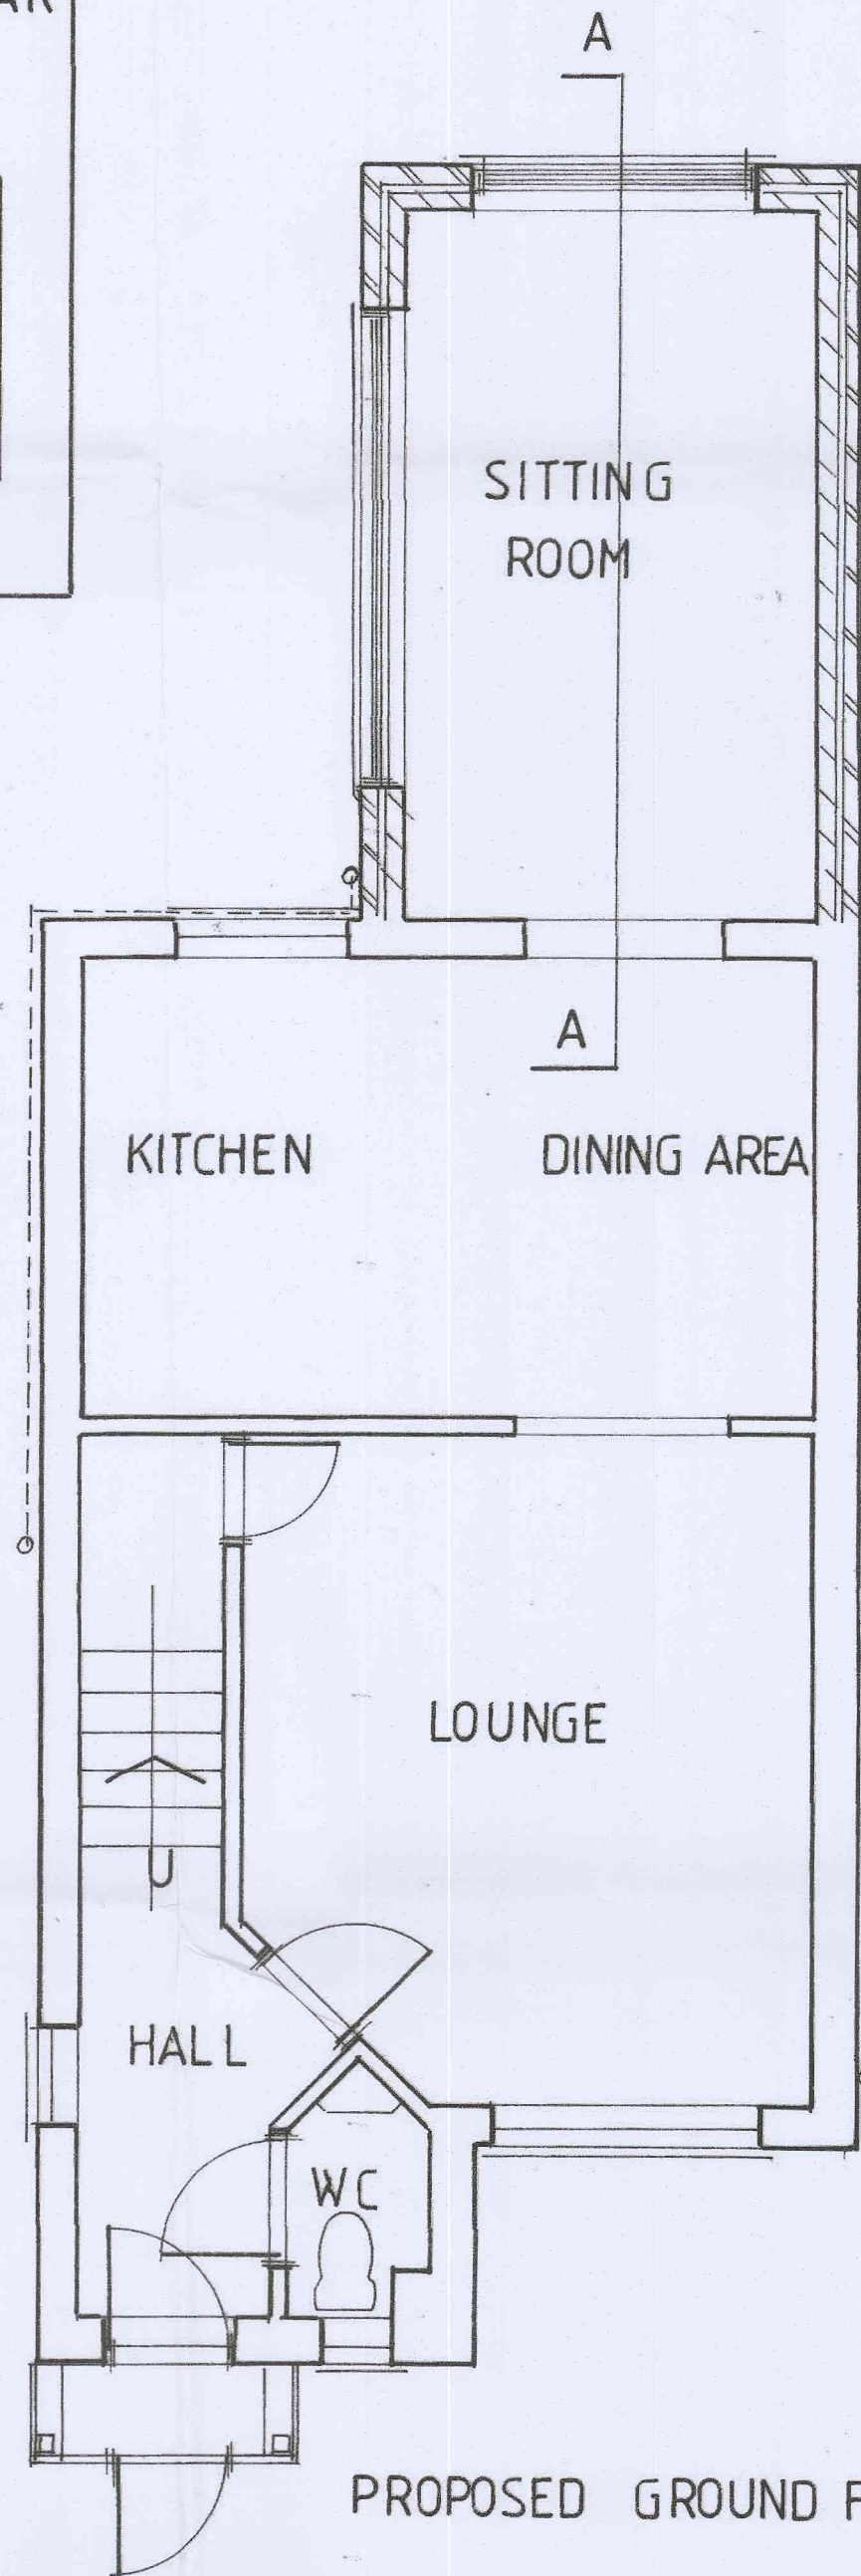



PROPOSED SINGLE STOREY EXTENSION TO THE REAR OF 27, THE MEADOWS, COCKSHUTT, ELLESMERE, SHROPSHIRE FOR Mr & Mrs R. SMITH

NOTES

SCALE 1:50, 1:100

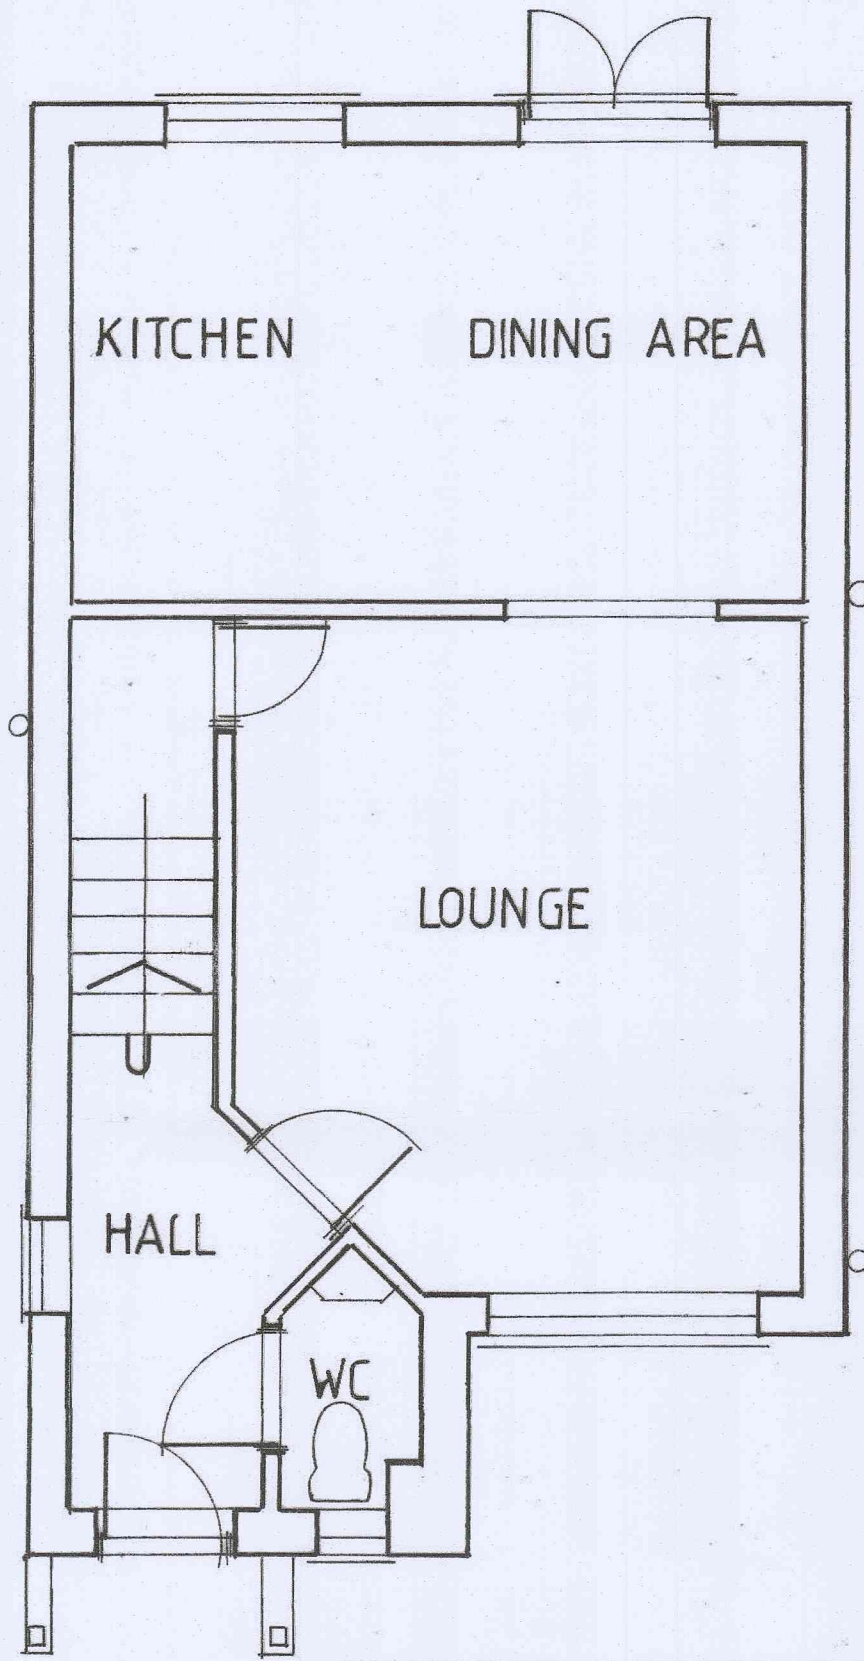


EXISTING REAR ELEVATION

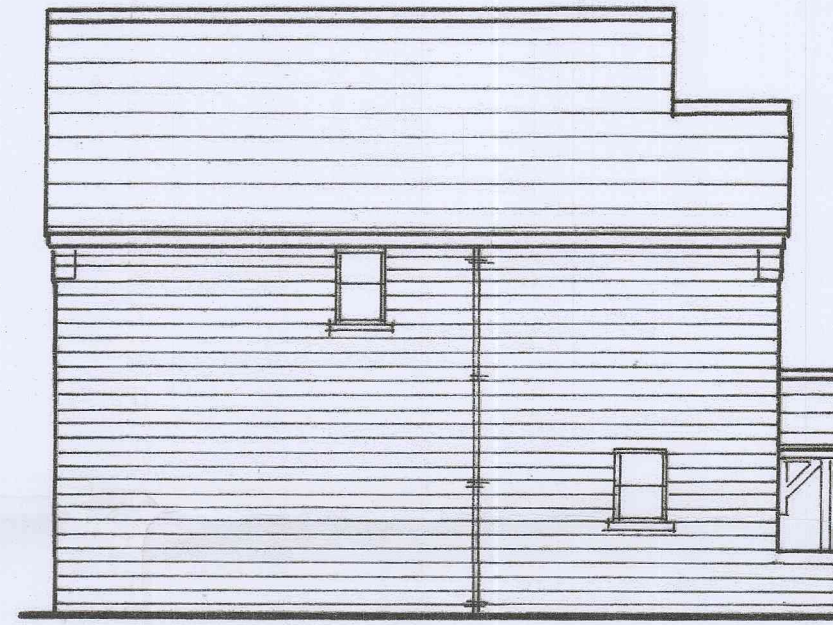


EXISTING SIDE ELEVATION




EXISTING FRONT ELEVATION

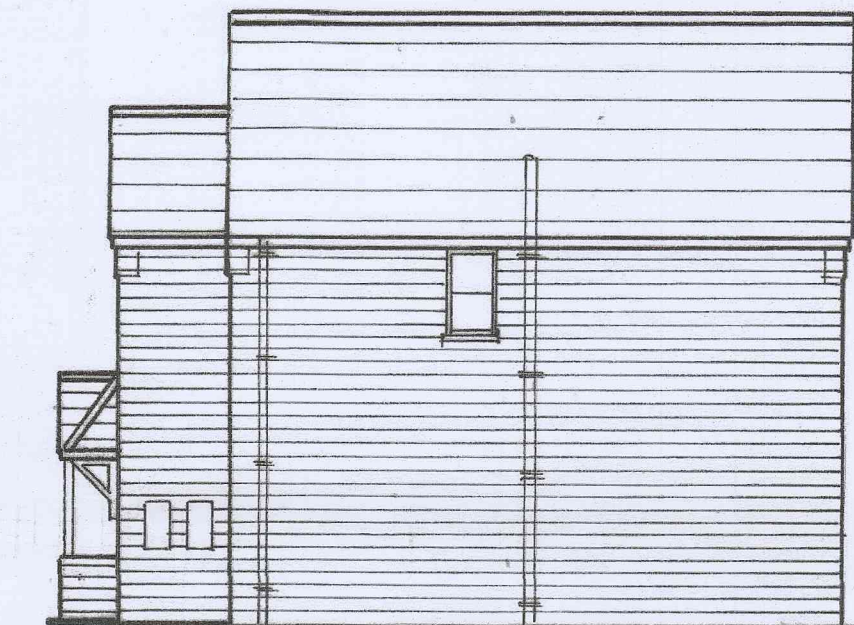

EXISTING SIDE ELEVATION

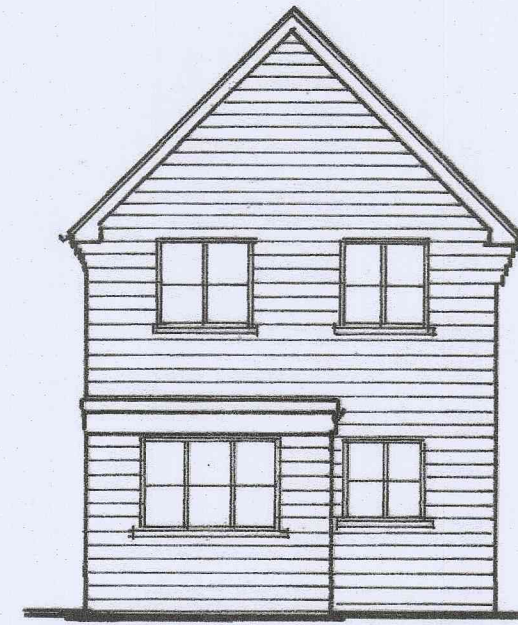


PROPOSED REAR ELEVATION

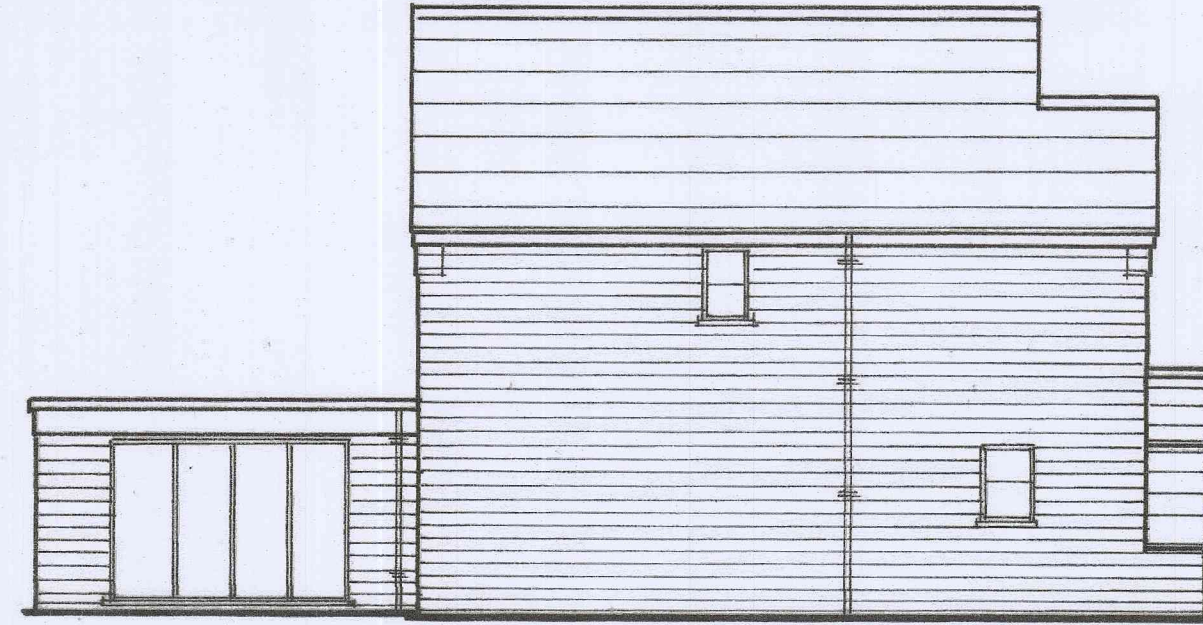

PROPOSED SIDE ELEVATION



PROPOSED FRONT ELEVATION

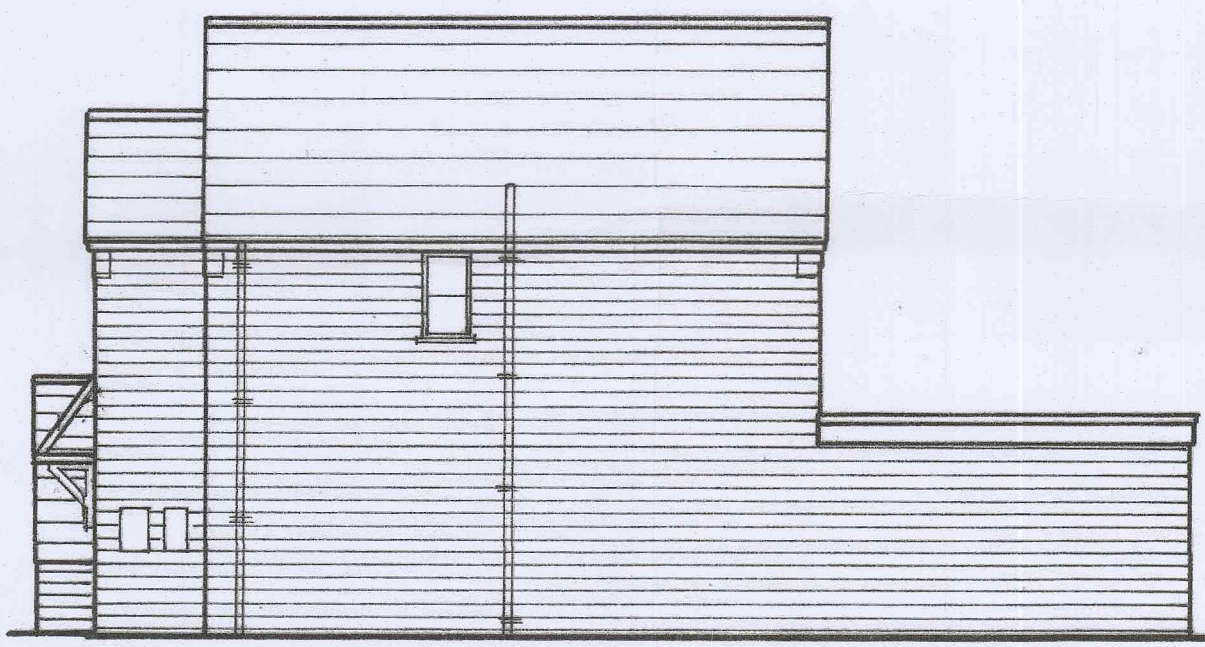

PROPOSED SIDE ELEVATION

