




Blockwork walls to be removed and replaced with stonework to match existing



Existing stonework walls to be retained, repaired and re-pointed to act as external ground floor cladding

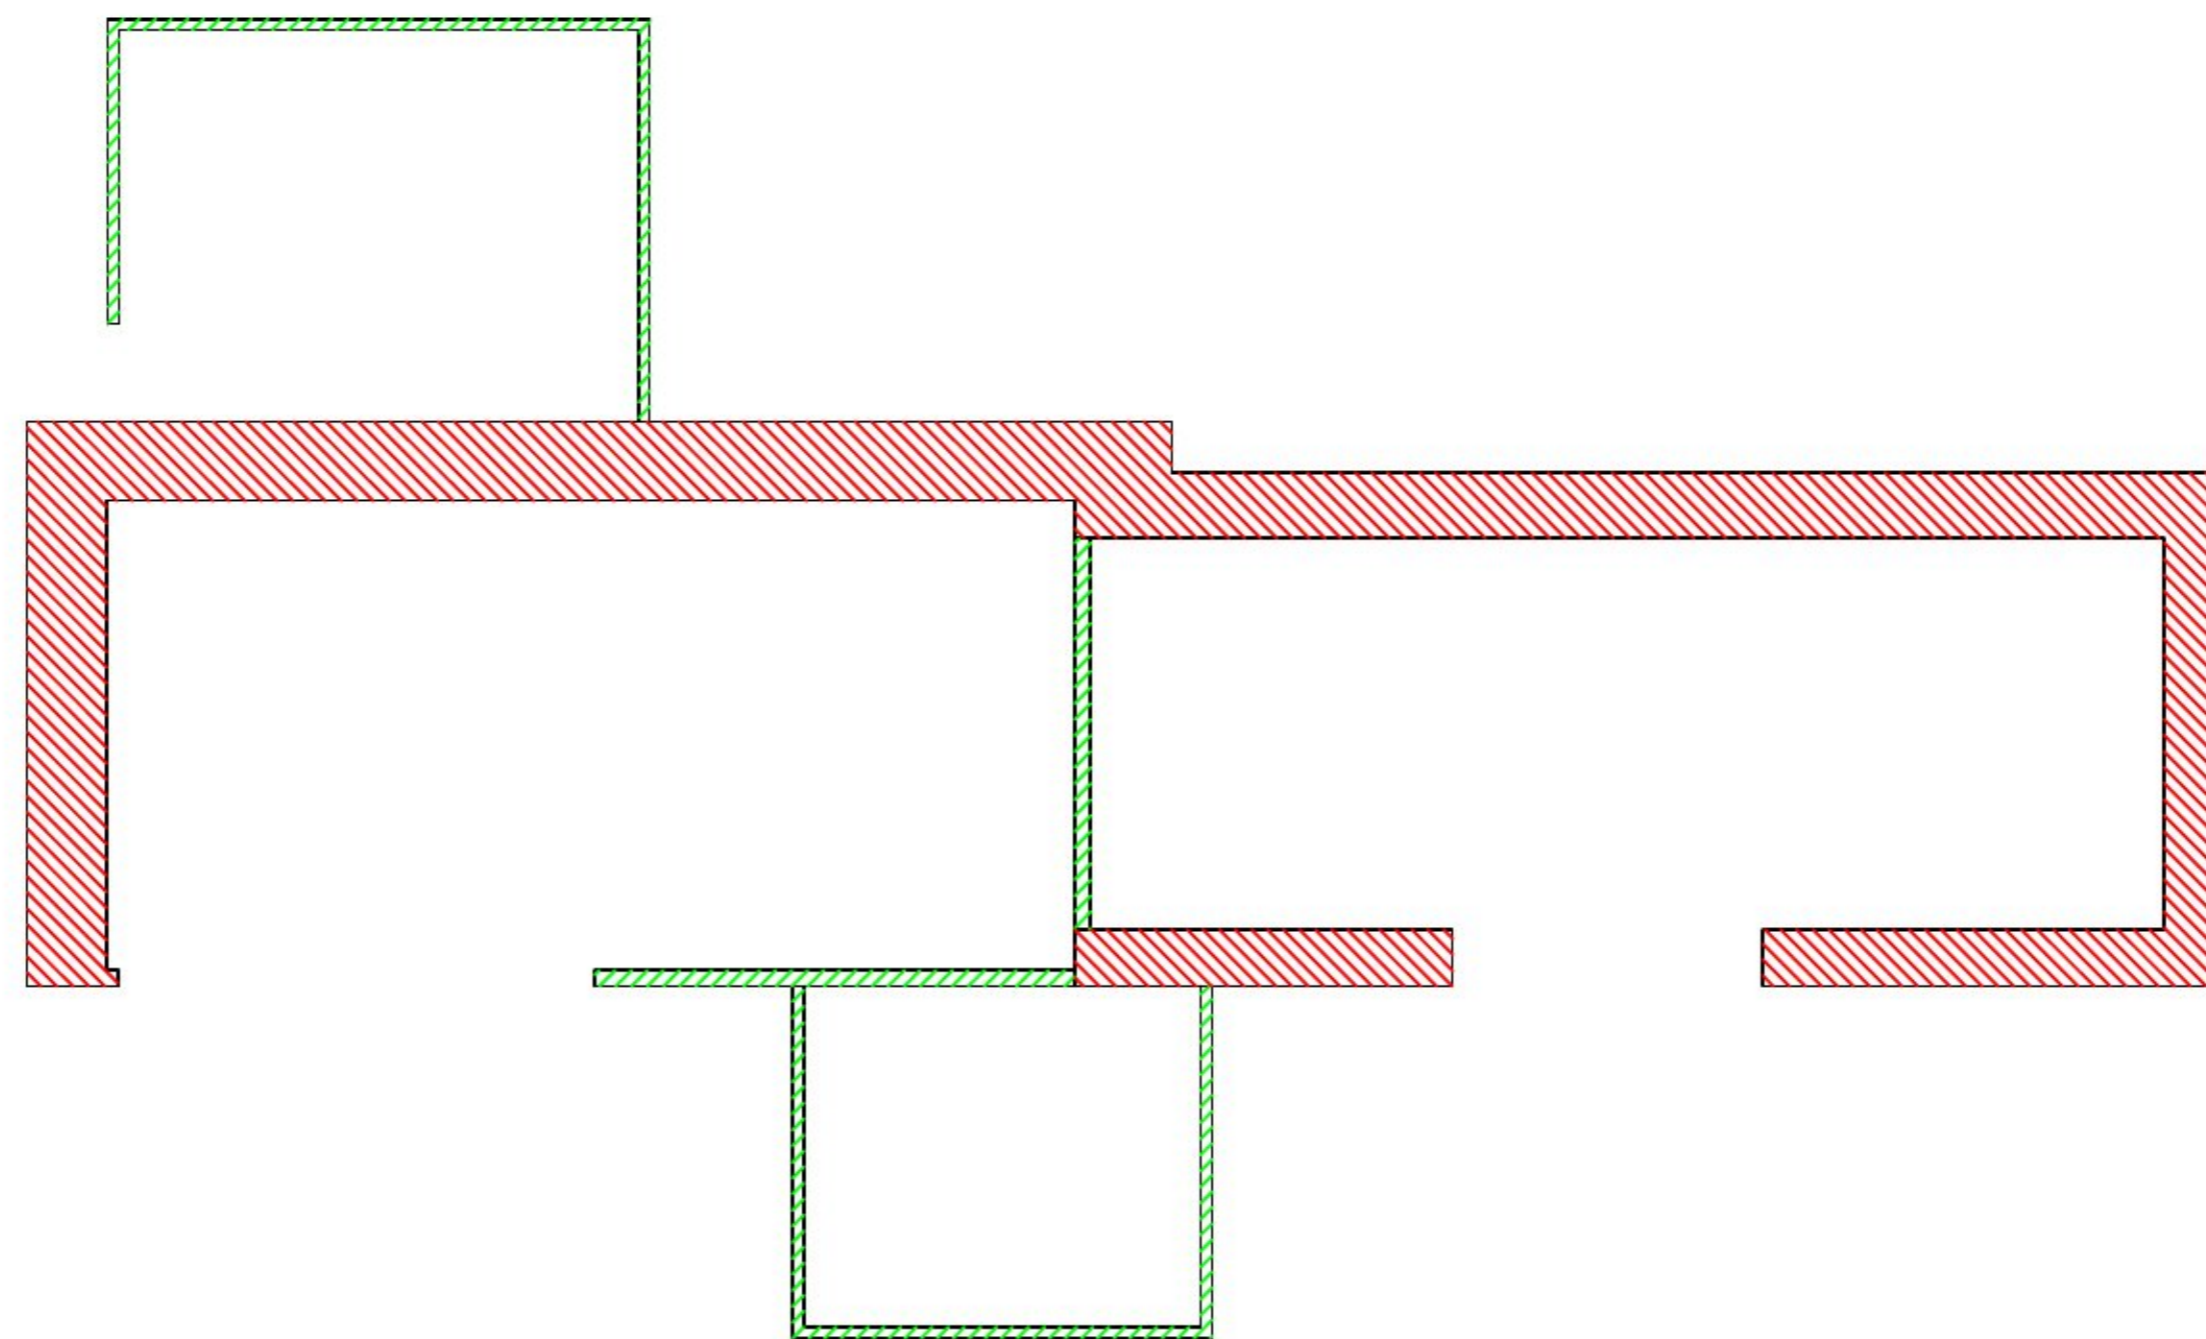

Designed by	Checked by	Approved by - date	File name	Date 01/05/21	Scale 1:100
Paul Gendall Sowanna Farm, Cury Cross lanes, Helston, Cornwall TR12 7QX		Tel:01326 241048 Mobi:07854 426170	Title Prospidnick Farm - Existing Floor Plan	Drawing No: EX02	Edition Sheet