




South East Elevation

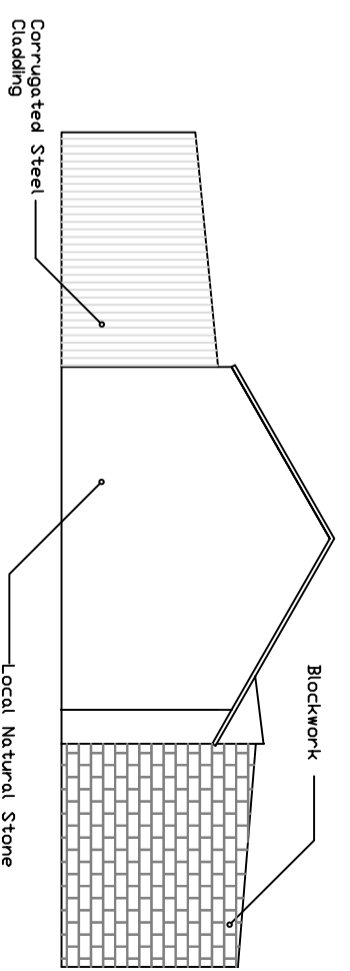

North East Elevation

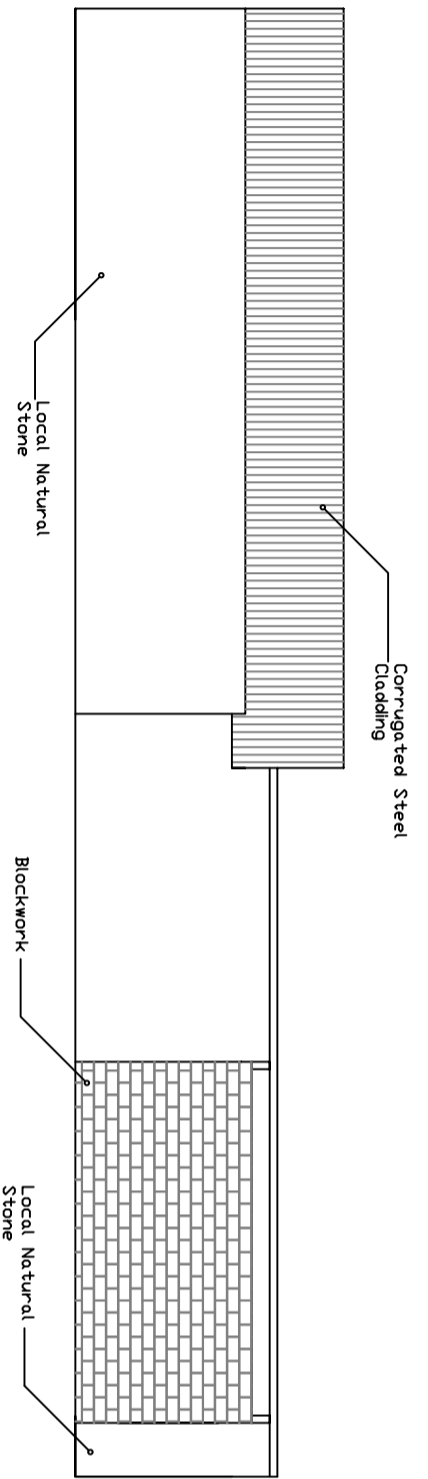

North West Elevation

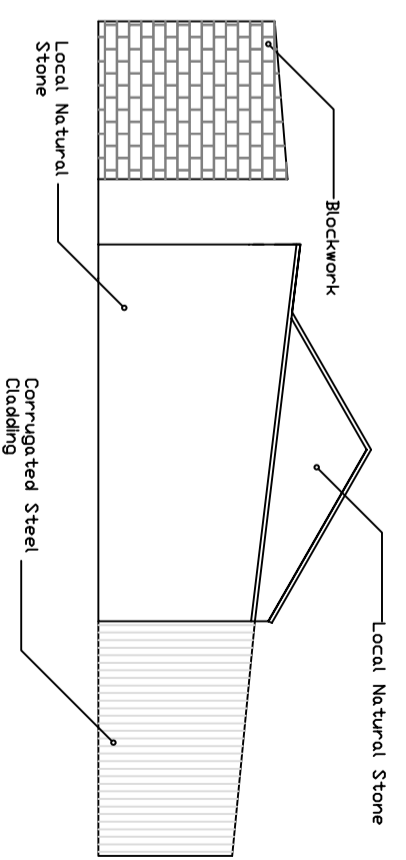

South West Elevation

Designed by	Checked by	Approved by - date	File name	Date	Scale
Paul Gendall Sowanna Farm, Curry Cross lanes, Helston, Cornwall TR12 7DX				01/05/21	1:100
Title			Edition		
Prosplidnick Farm - Existing Elevations			Sheet		
Tel:01326 241048		Drawing No:		Edition	
Mob:07854 426170		EX03			