


Prospidnick Farm

lans

Slurry Bed

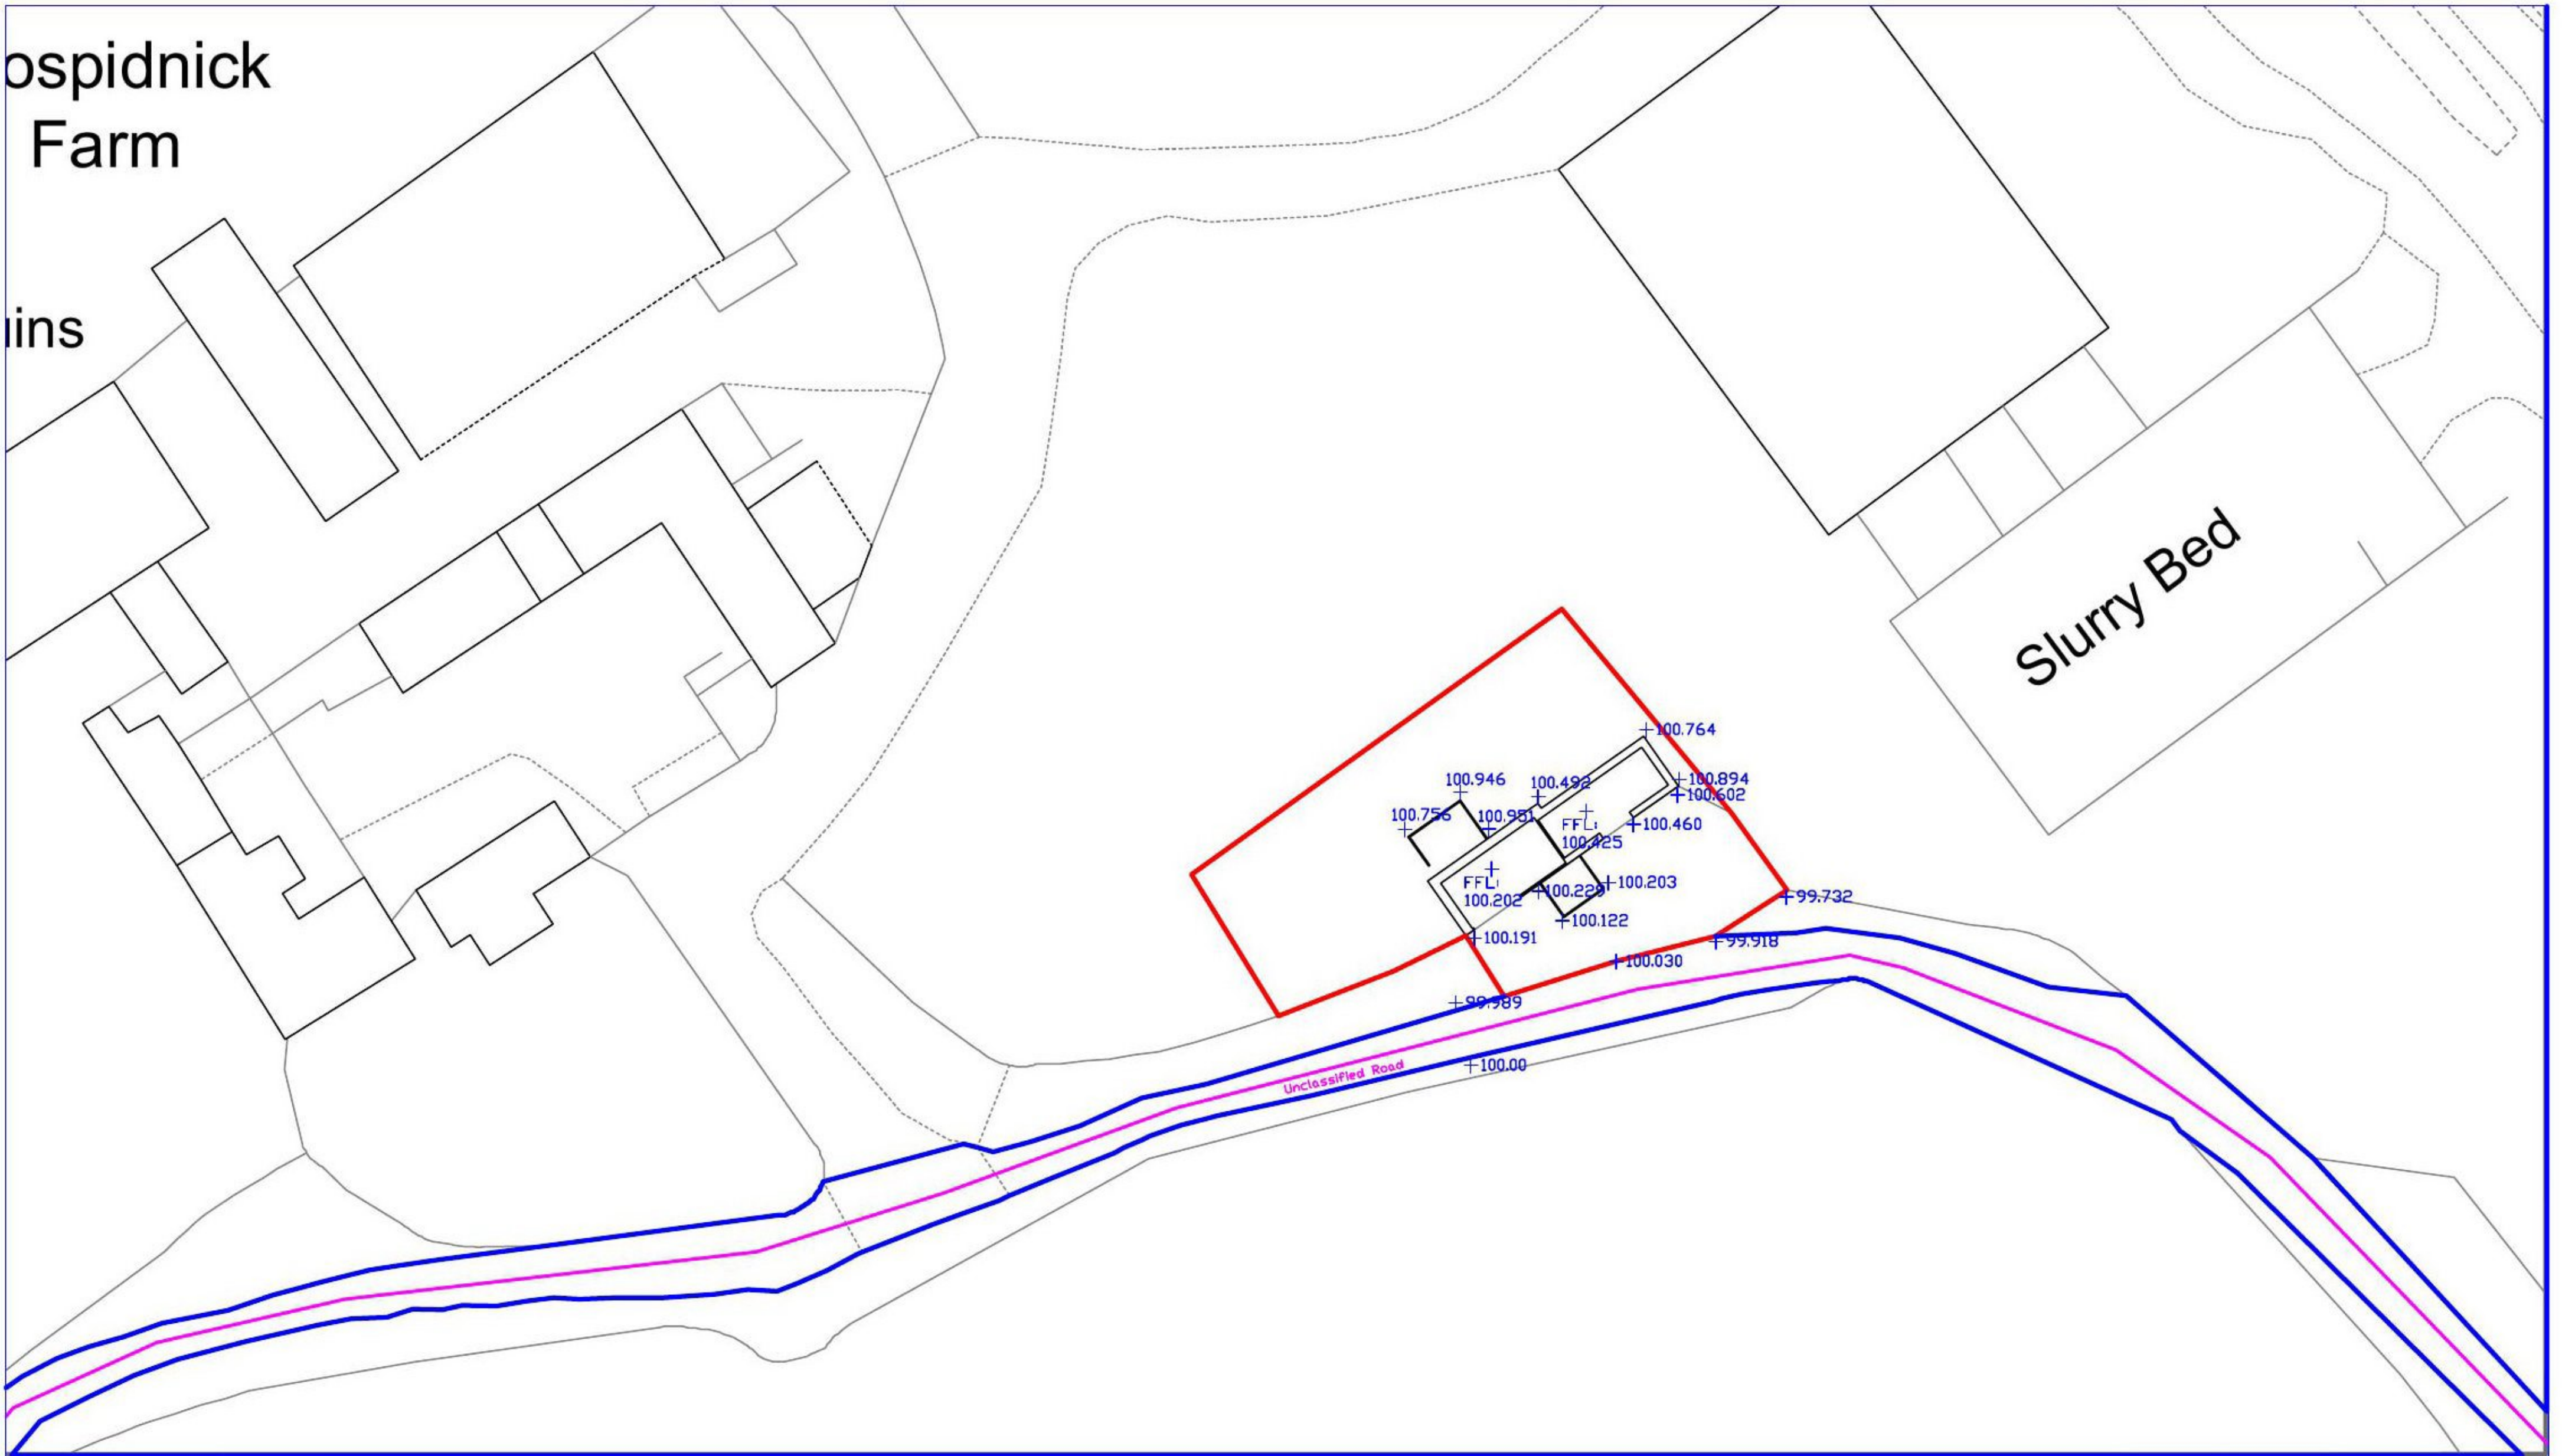

Designed by	Checked by	Approved by - date	File name	Date 26/07/21	Scale 1:500
Paul Gendall Sowanna Farm, Cury Cross lanes, Helston, Cornwall TR12 7QX		Tel:01326 241048 Mobi:07854 426170	Title Prospidnick Farm - Existing Site Plan		
			Drawing No: EX04	Edition	Sheet