


GROUND FLOOR

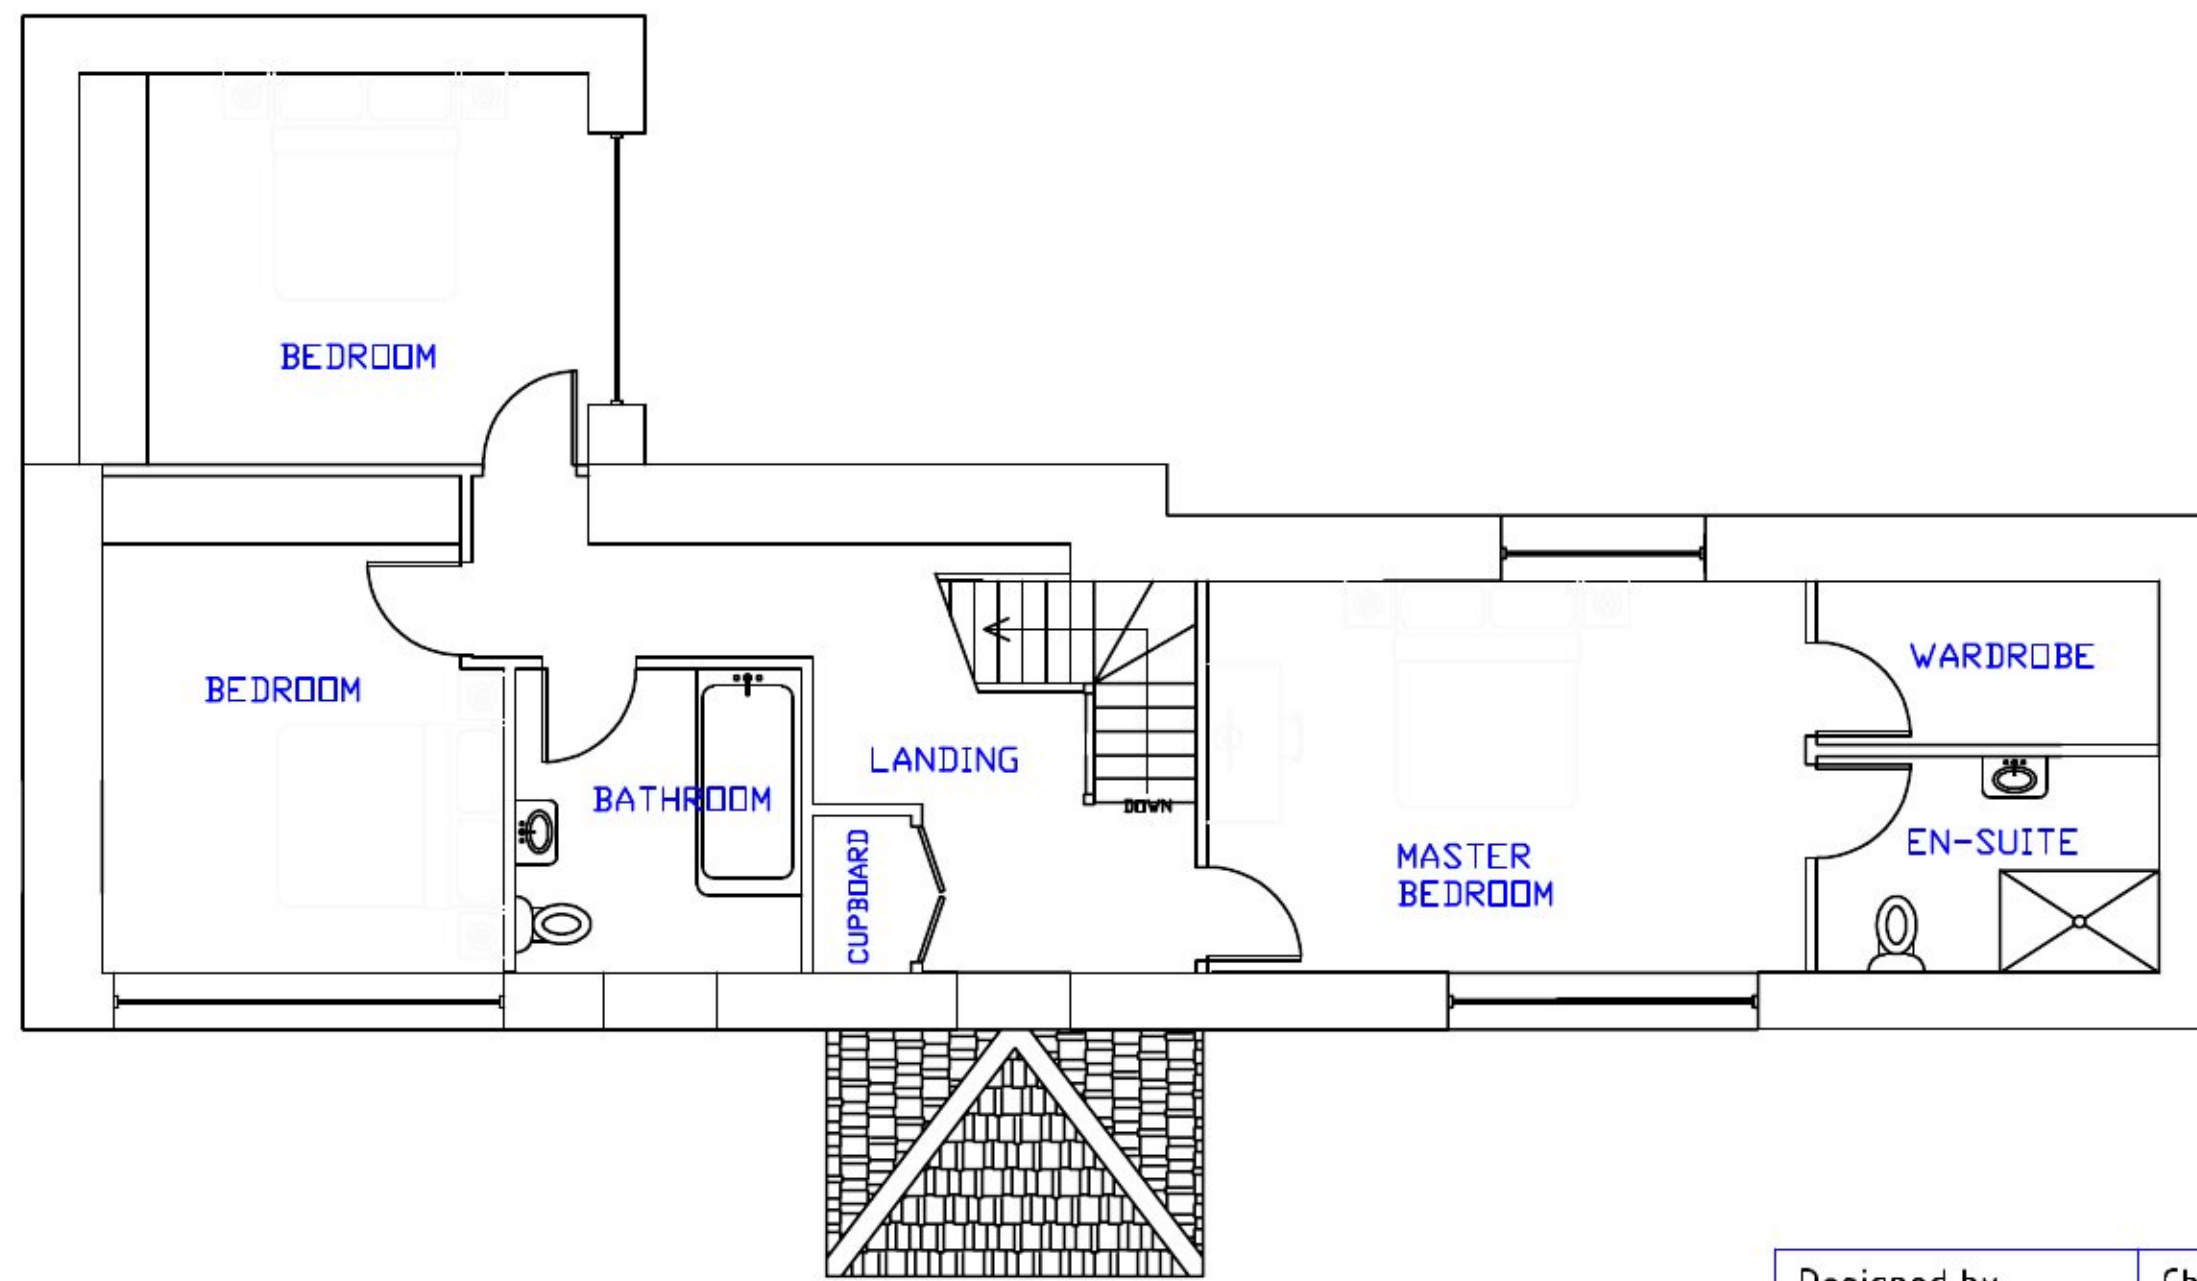

FIRST FLOOR

Designed by	Checked by	Approved by - date	File name	Date 01/05/21	Scale 1:100
Paul Gendall Sowanna Farm, Cury Cross lanes, Helston, Cornwall TR12 7QX			Title Prospidnick Farm - Proposed Floor Plans		
Tel:01326 241048 Mobi:07854 426170			Drawing No: PR02	Edition	Sheet