


Prospidnick Farm

lans

Slurry Bed

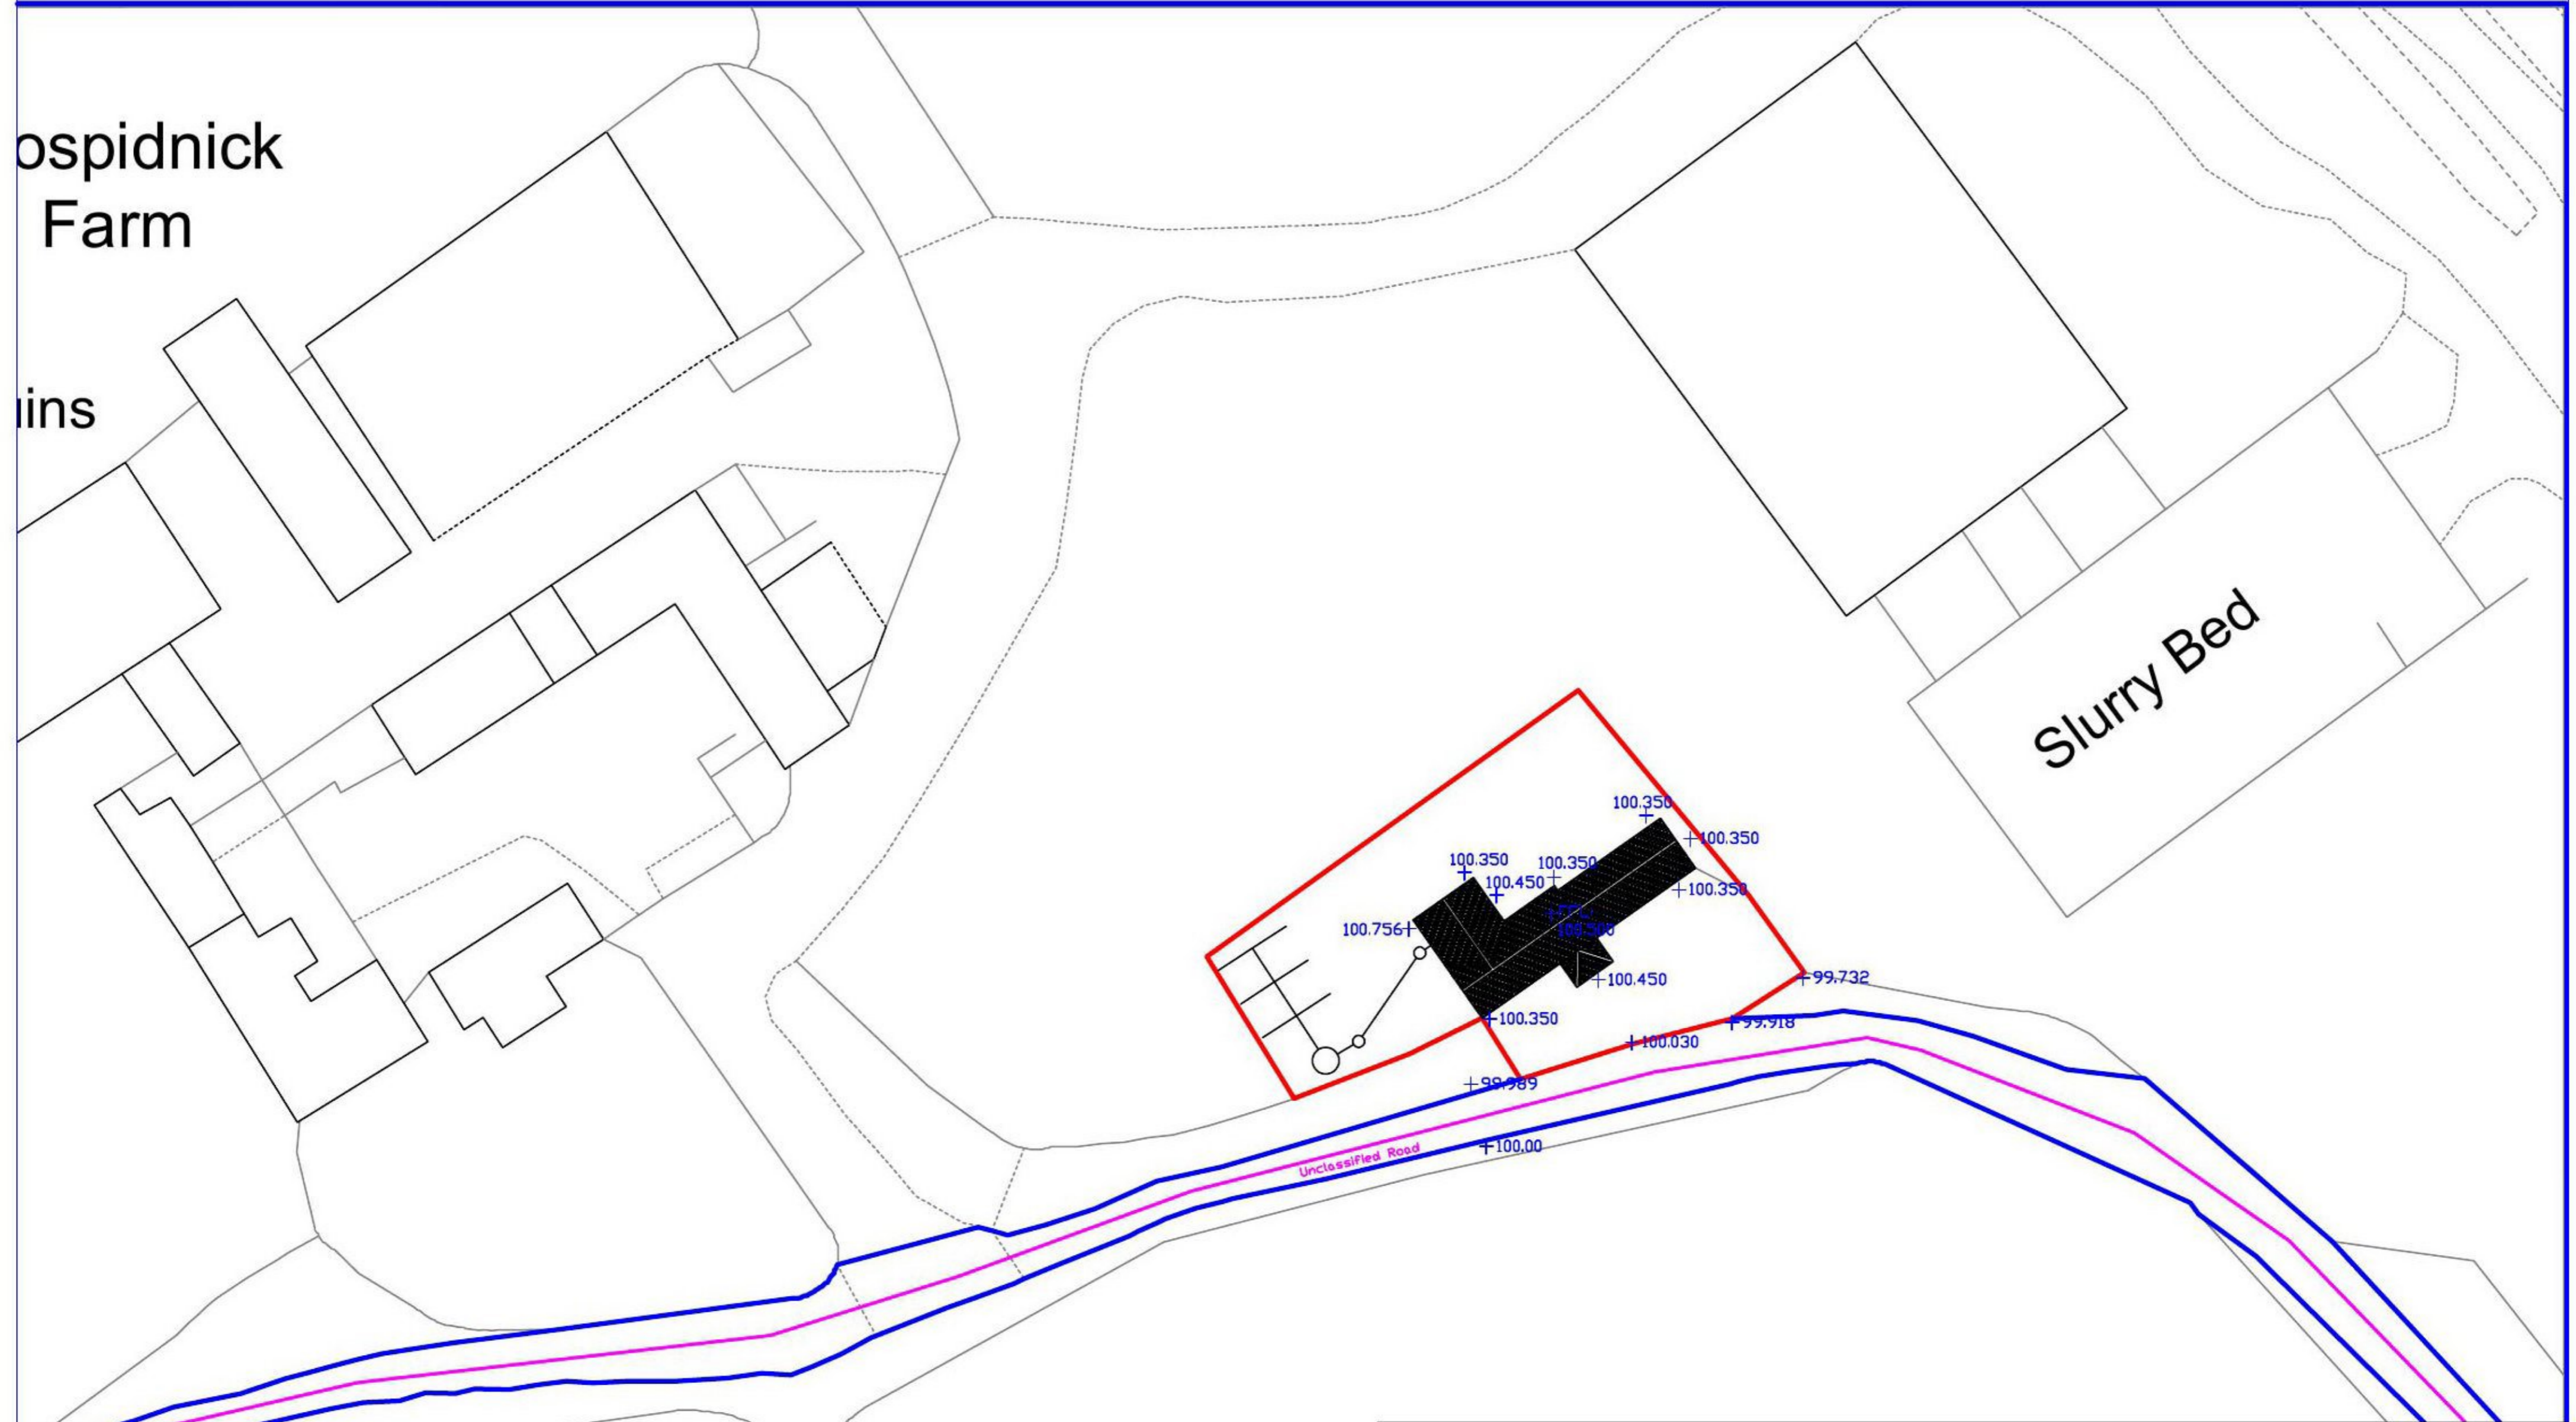

| | | | | | |
|--|------------|--------------------|---------------------------------------|----------|-------|
| Designed by | Checked by | Approved by - date | File name | Date | Scale |
| Paul Gendall Sowanna Farm, Cury Cross lanes, Helston, Cornwall TR12 7QX | | | | 10/06/21 | 1:500 |
| Title | | | Prospidnick Farm - Proposed Site Plan | | |
| Drawing No: | | PR01 | Edition | | Sheet |
| Tel:01326 241048 Mobi:07854 426170 | | | | | |