




MATERIALS:
 ROOF... GREY STANDING SEAM METAL.
 EXT WALLS... 1. GOOSEWING GREY HORIZONTAL RAINDROPS CLADDING.
 2. VERTICAL CEDAR CLADDING (PART).
 3. CONCRETE BLOCK, GROUND FLOOR REAR.
 UNDERCROFT STRUCTURE... PROPRIETARY CLAD STEEL POSTS, DARK GREY.
 WINDOWS & DOORS... UPVC / PFC WHITE.
 EXT STAIRS & RAILS... GALVANIZED STEEL.

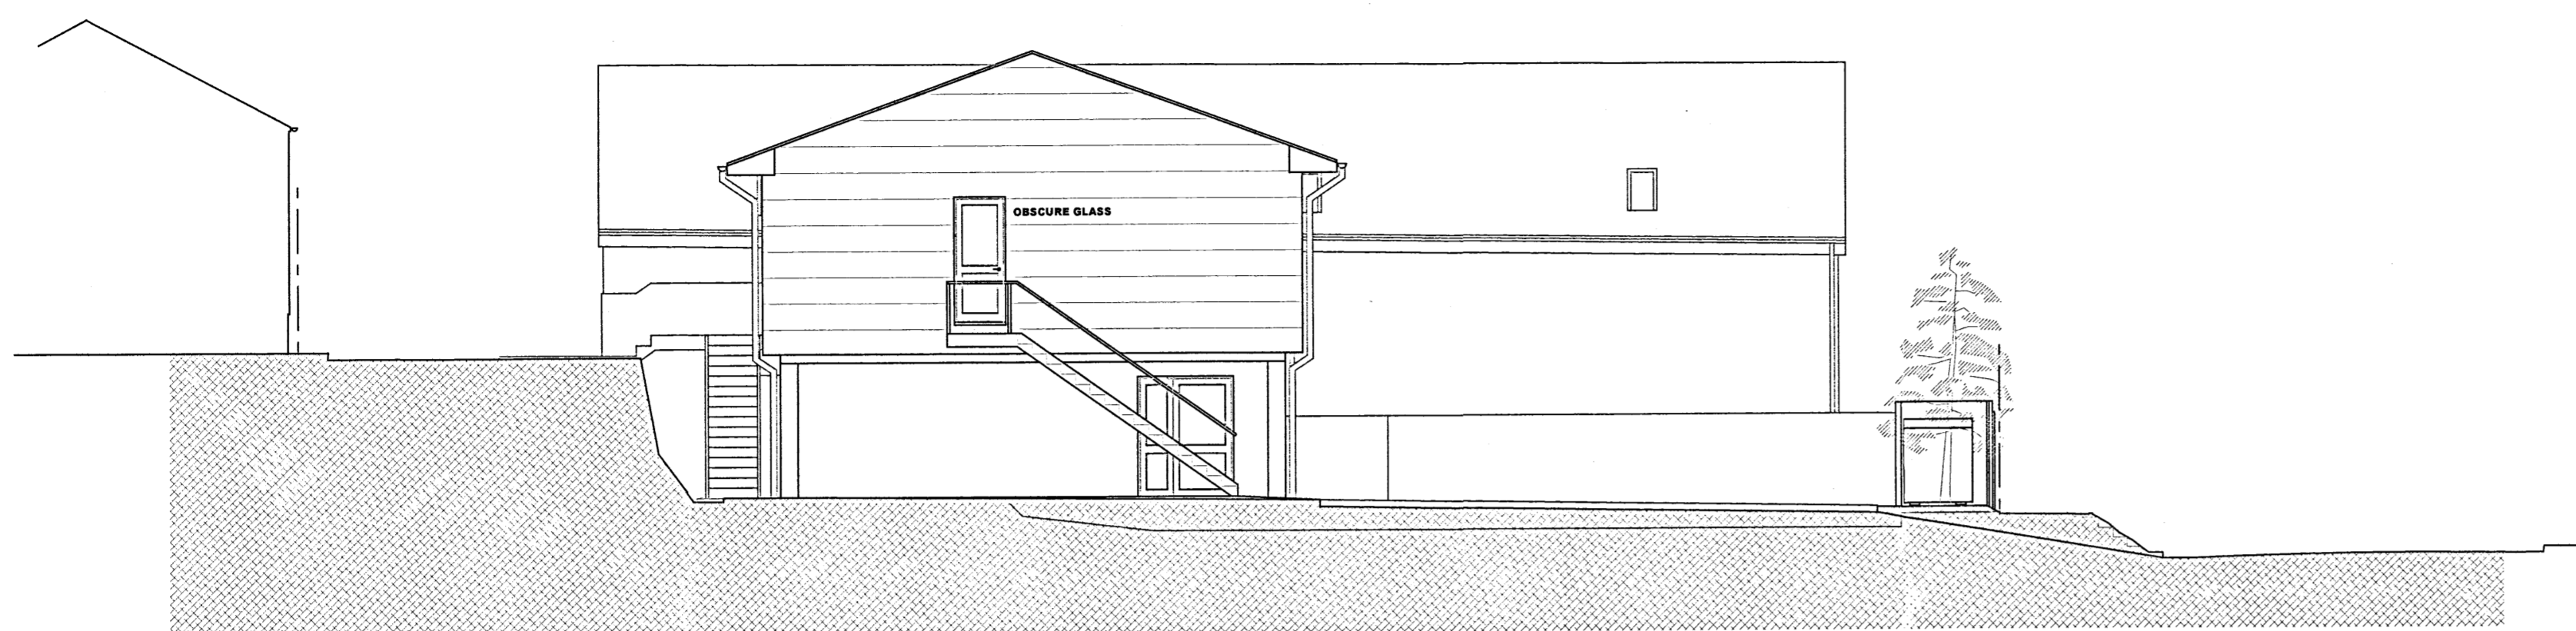


SOUTH ELEVATION

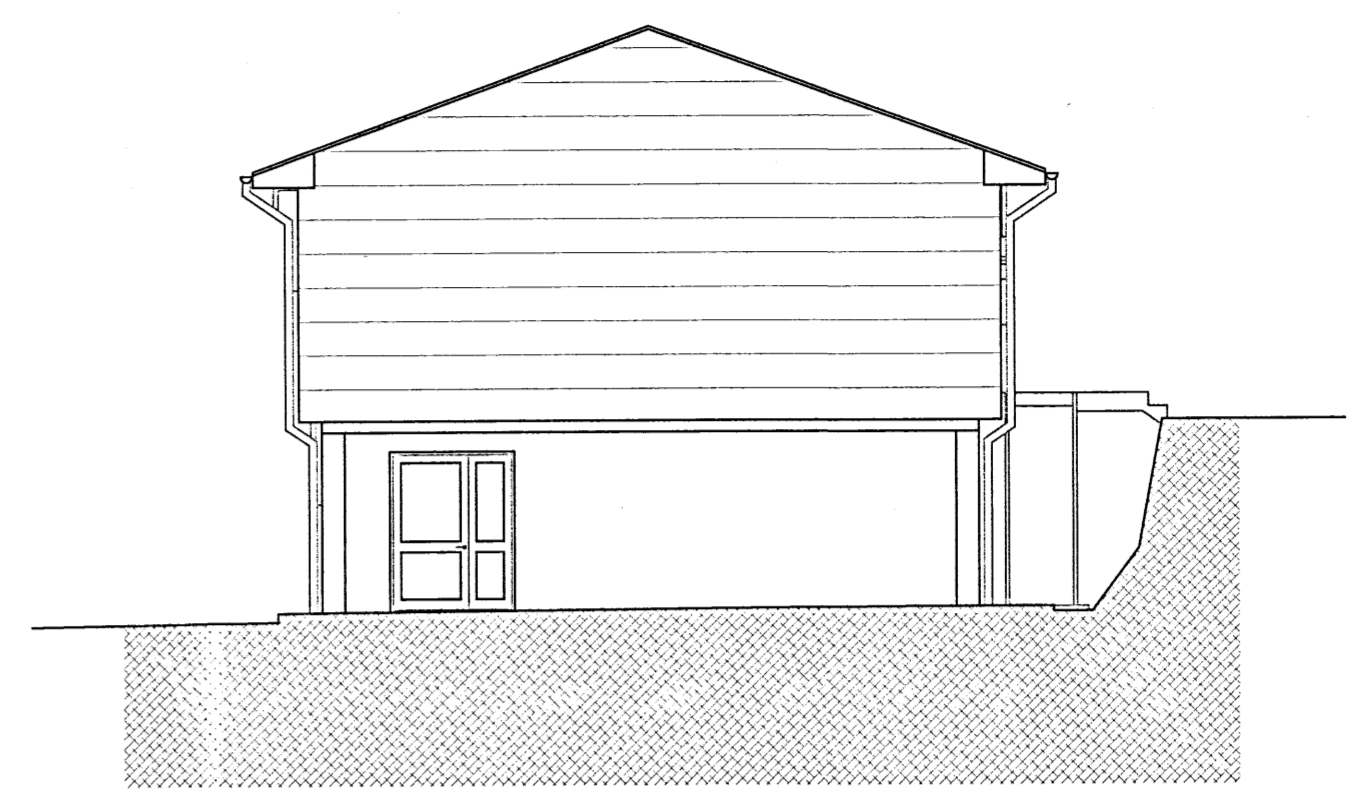

NORTH ELEVATION

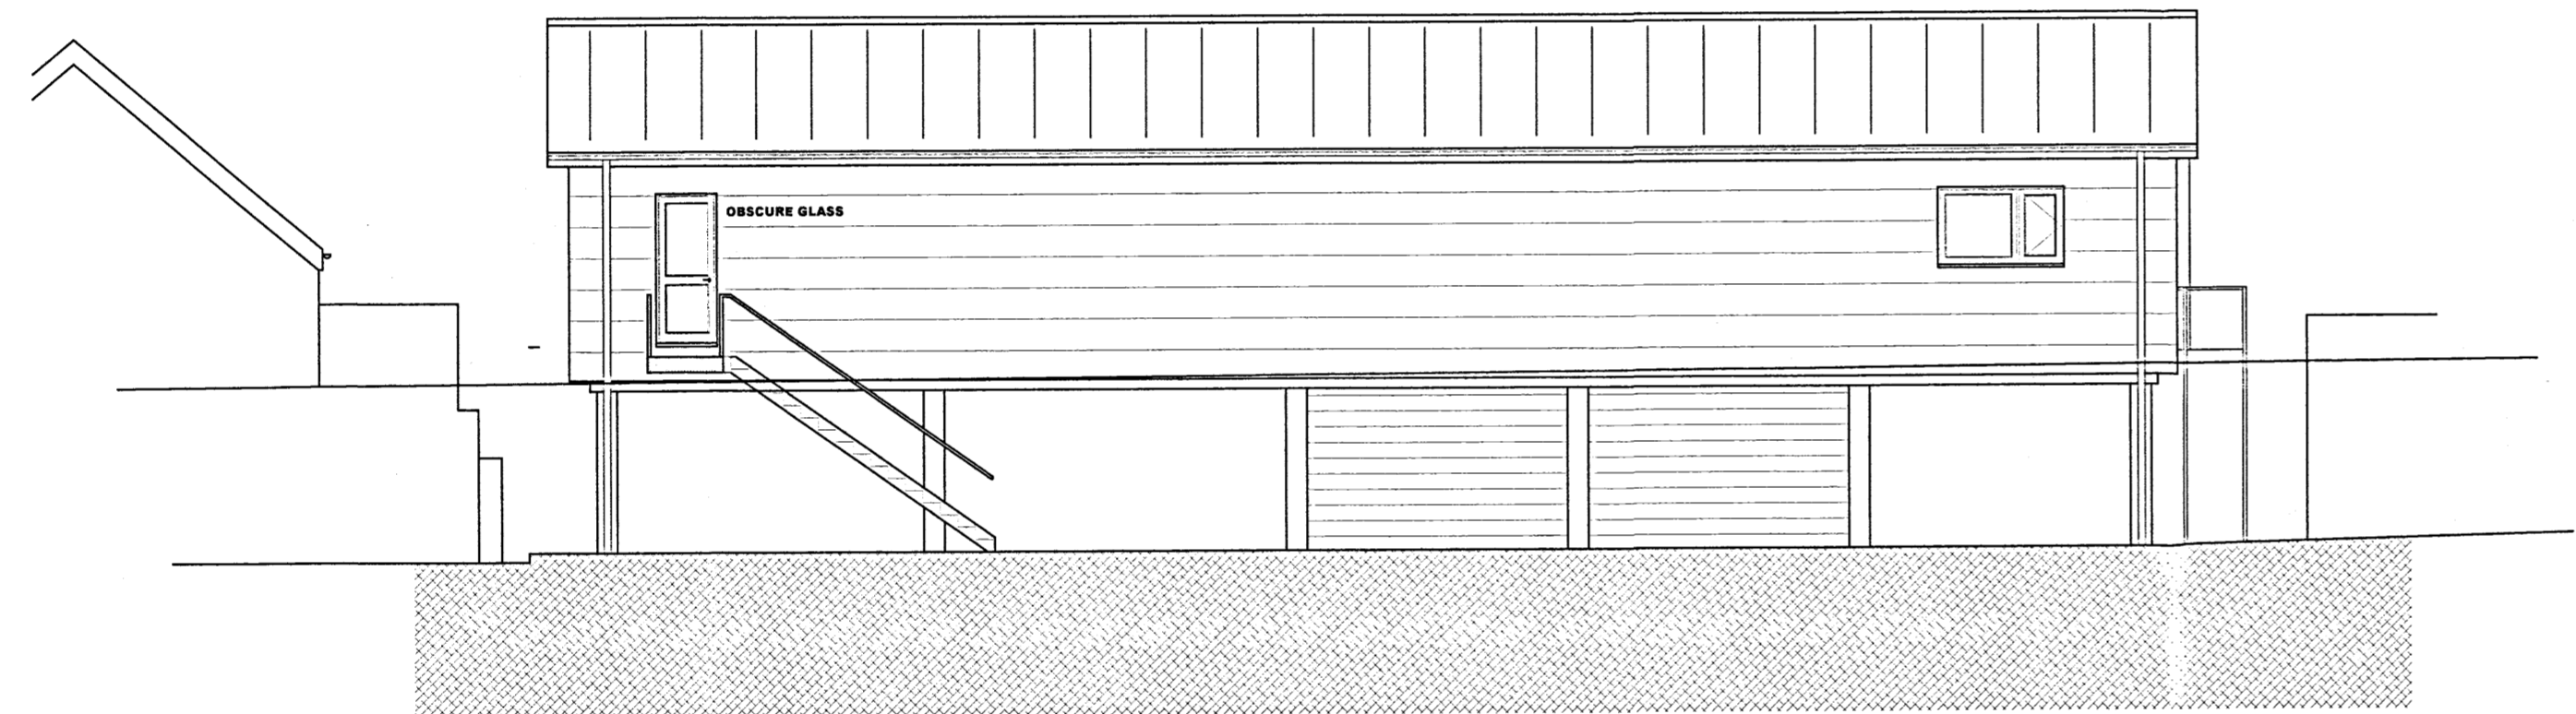

WEST ELEVATION - FULL

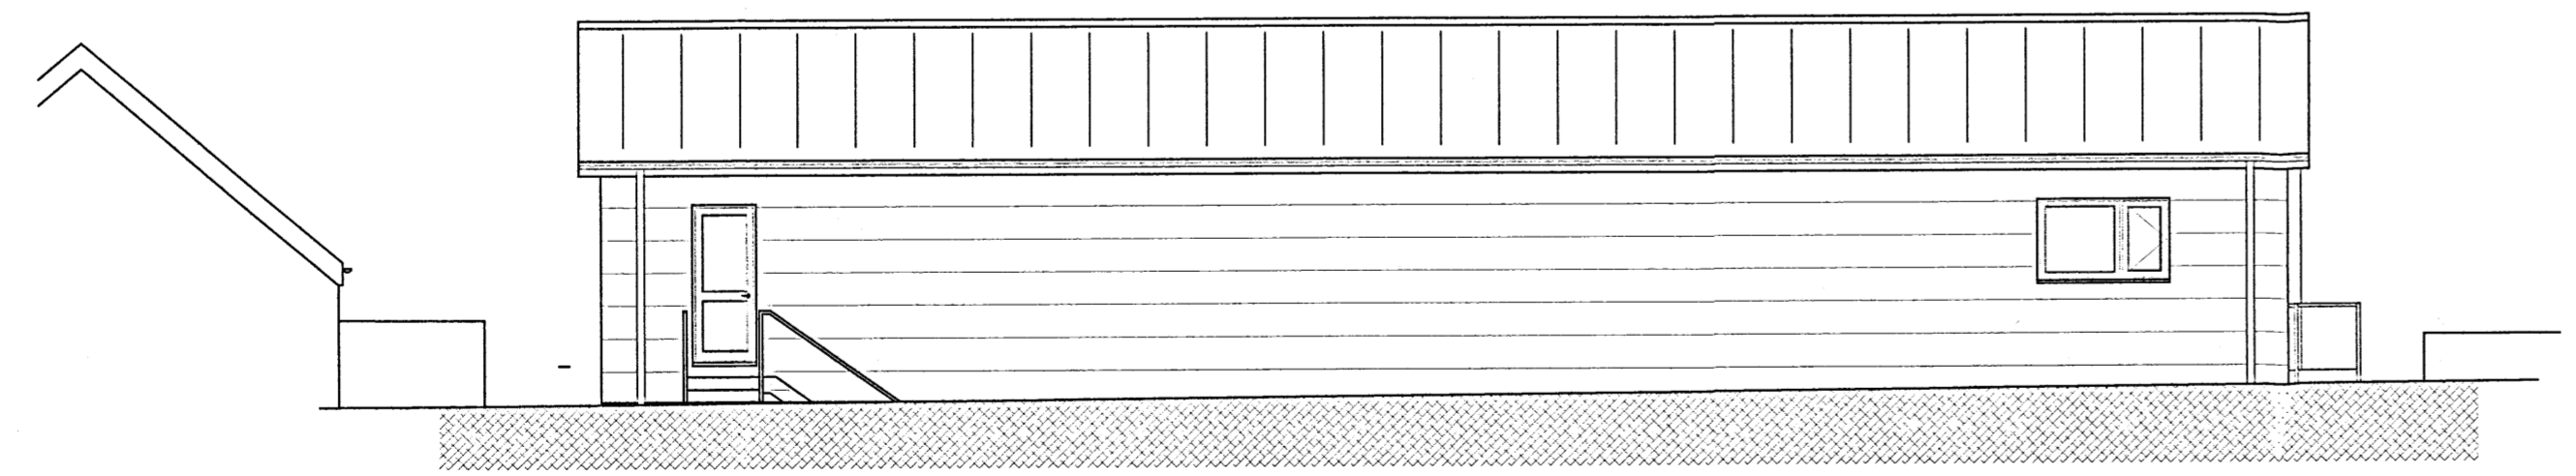

WEST ELEVATION - AS VIEWED

NO.	REVISIONS	DATE	INITIAL

PROJECT
COMMUNITY FACILITY AND PLACE OF WORSHIP:
14 PARGOLLA ROAD, NEWQUAY, TR7 1RW.

CLIENT
Rev CLARE ANDERSON
For: NEWQUAY, PERRANPORTH and St AGNES METHODIST CIRCUIT.
C/O 3 LERGH KOSTI, NANSLEDAN, NEWQUAY, TR8 4GW. (07432 349375)

DRAWING
WEST, NORTH, SOUTH, ELEVATIONS


SCALE	DATE	DRAWN	CHECKED
1:100	9-3-2021	AS	-



Petrusha, Newport, St Germans,
 Cornwall, PL12 5NX
 e-mail: andystrange@btinternet.com
 Tel: 07770 421624
 www.asa-architect.co.uk

DRAWING NO.	REV
1577-PL-006	-

CAD NO. C:\DRAWINGS\1577\006

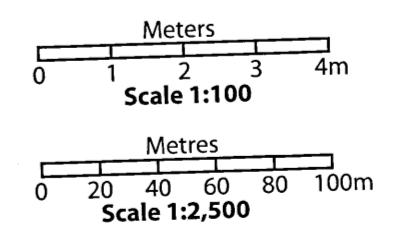

DO NOT SCALE FROM DRAWINGS FOR CONSTRUCTION. WORK TO FIGURED DIMENSIONS ONLY UNLESS OTHERWISE INDICATED. VARIATIONS TO EXISTING FABRIC MAY OCCUR DUE TO INCONVENIENCES AND MUST BE REPORTED TO THE AUTHOR. CHECK ALL DIMENSIONS PRIOR TO ANY PREPARATION OR CONSTRUCTION. INFORMATION TO BE READ WITH SUPPORTING DETAILS AND CHECKED AGAINST LATEST REVISIONS OF ALL STRUCTURAL AND OTHER RELEVANT DRAWINGS, SPECIFICATIONS ETC. ALL WORK TO BE CONFORMANT WITH CURRENT AND RELEVANT BUILDING REGULATIONS AND PLANNING PERMISSIONS IN PLACE IF APPLICABLE. ALL PRODUCTS, ELEMENTS, APPLIANCES, FIXINGS ETC ARE TO MEET RELEVANT BRITISH STANDARDS INCLUDING WORKMANSHIP. THE AUTHORS AGREED SCOPE OF WORK MAY BE LIMITED.

2 JUL 2021