


THIS DRAWING IS COPYRIGHT  
Contractors and Consultants must check all dimensions on site.  
Only figured dimensions are to be used. Any discrepancies to be  
reported to Laurence Associates before work proceeds. This  
drawing shall be used only for the purpose intended.  
PLEASE DO NOT SCALE FOR CONSTRUCTION PURPOSES.

Notes:

Rev.	Description	Drawn	Date

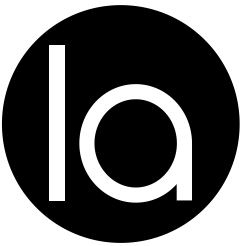

planning | architecture | landscape

t: +44 (0) 1872 225 259 Truro Office  
t: +44 (0) 1579 340 900 Liskeard Office  
e: hello@laurenceassociates.co.uk  
w: www.laurenceassociates.co.uk

Project Title:  
PROPOSED CONSTRUCTION OF  
RAISED ROOF


Project Address:  
TREHANAS, RESTRONGUET HILL  
MYLOR BRIDGE  
FALMOUTH

Client:  
SHARON KNAGGS

Drawing Title:  
SITE PLAN


Scale: 1:200@A3	Drawn: KA
Date: 06/21	Checked: NG
Drawing No: 21064-PL-00-03	Rev:

PLANNING

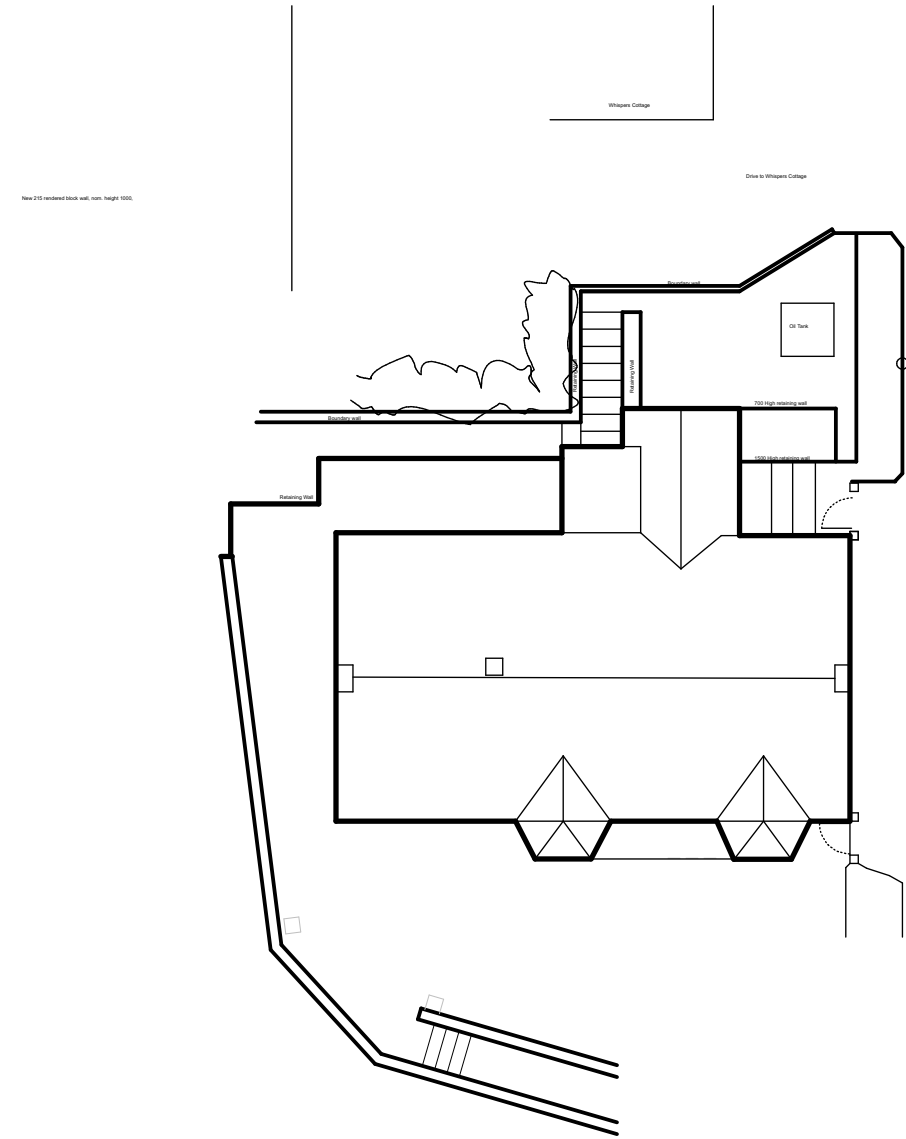

EXISTING SITE PLAN  
1:200

0 1m 5m 10m

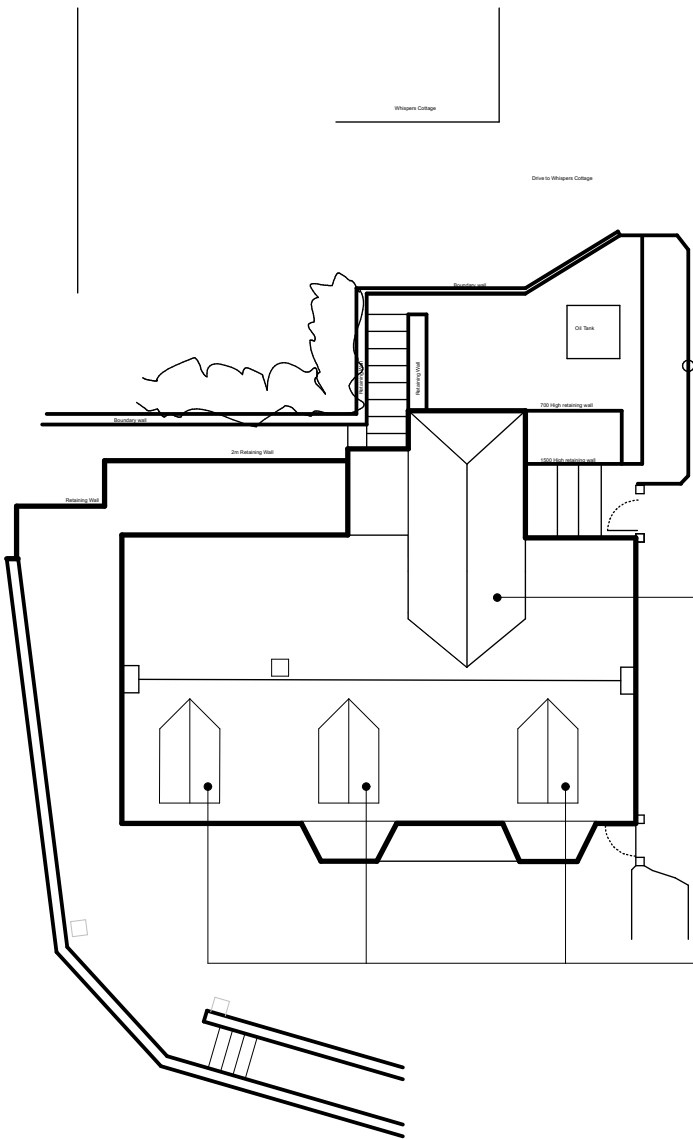

PROPOSED SITE PLAN  
1:200

0 1m 5m 10m

Altered roof to existing extension

Proposed dormers