


THIS DRAWING IS COPYRIGHT
Contractors and Consultants must check all dimensions on site.
Only figured dimensions are to be used. Any discrepancies to be
reported to Laurence Associates before work proceeds. This
drawing shall be used only for the purpose intended.
PLEASE DO NOT SCALE FOR CONSTRUCTION PURPOSES.

Notes:

Rev.	Description	Drawn	Date

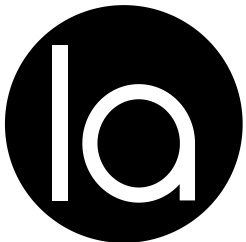

planning | architecture | landscape

t: +44 (0) 1872 225 259 Truro Office
t: +44 (0) 1579 340 900 Liskeard Office
e: hello@laurenceassociates.co.uk
w: www.laurenceassociates.co.uk

Project Title:
**PROPOSED CONSTRUCTION OF
RAISED ROOF**


Project Address:
**TREHANAS, RESTRONGUET HILL
MYLOR BRIDGE
FALMOUTH**

Client:
SHARON KNAGGS

Drawing Title:
PROPOSED SECOND FLOOR PLAN

Scale: 1:100@A3	Drawn: KA
Date: 06/21	Checked: NG
Drawing No: 21064-PL-01-05	Rev:

PLANNING

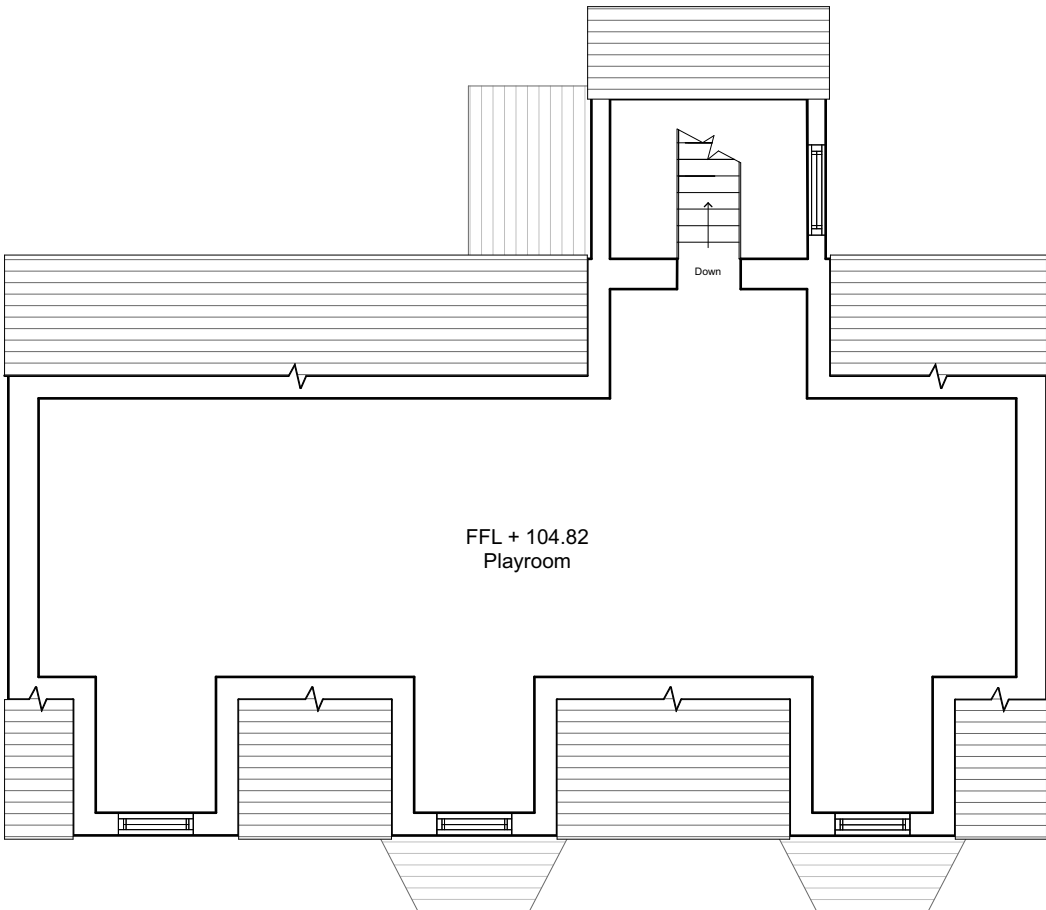

PROPOSED SECOND FLOOR PLAN
1:100

