



SECTION THROUGH PROPOSED SUB STATION
Planting height at Year 1

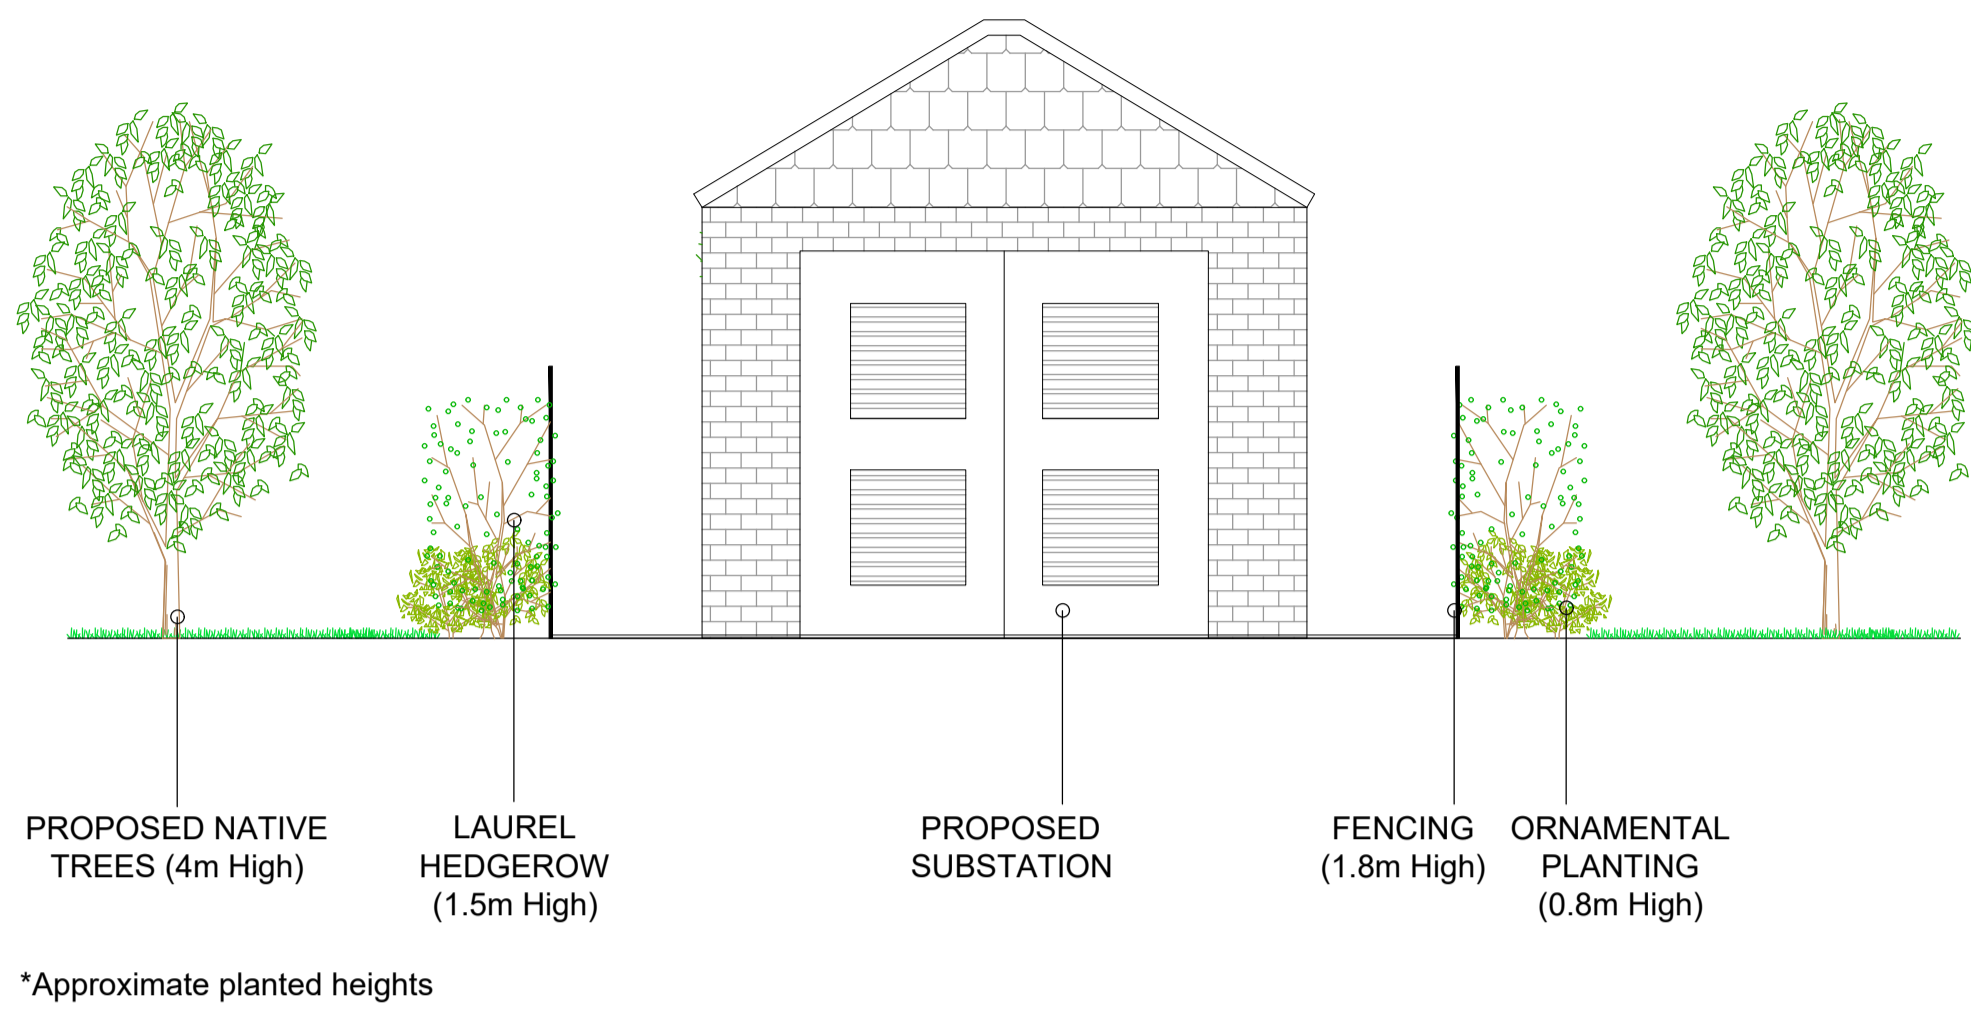

SECTION THROUGH PROPOSED SUB STATION
Planting height once established



SITE PLAN

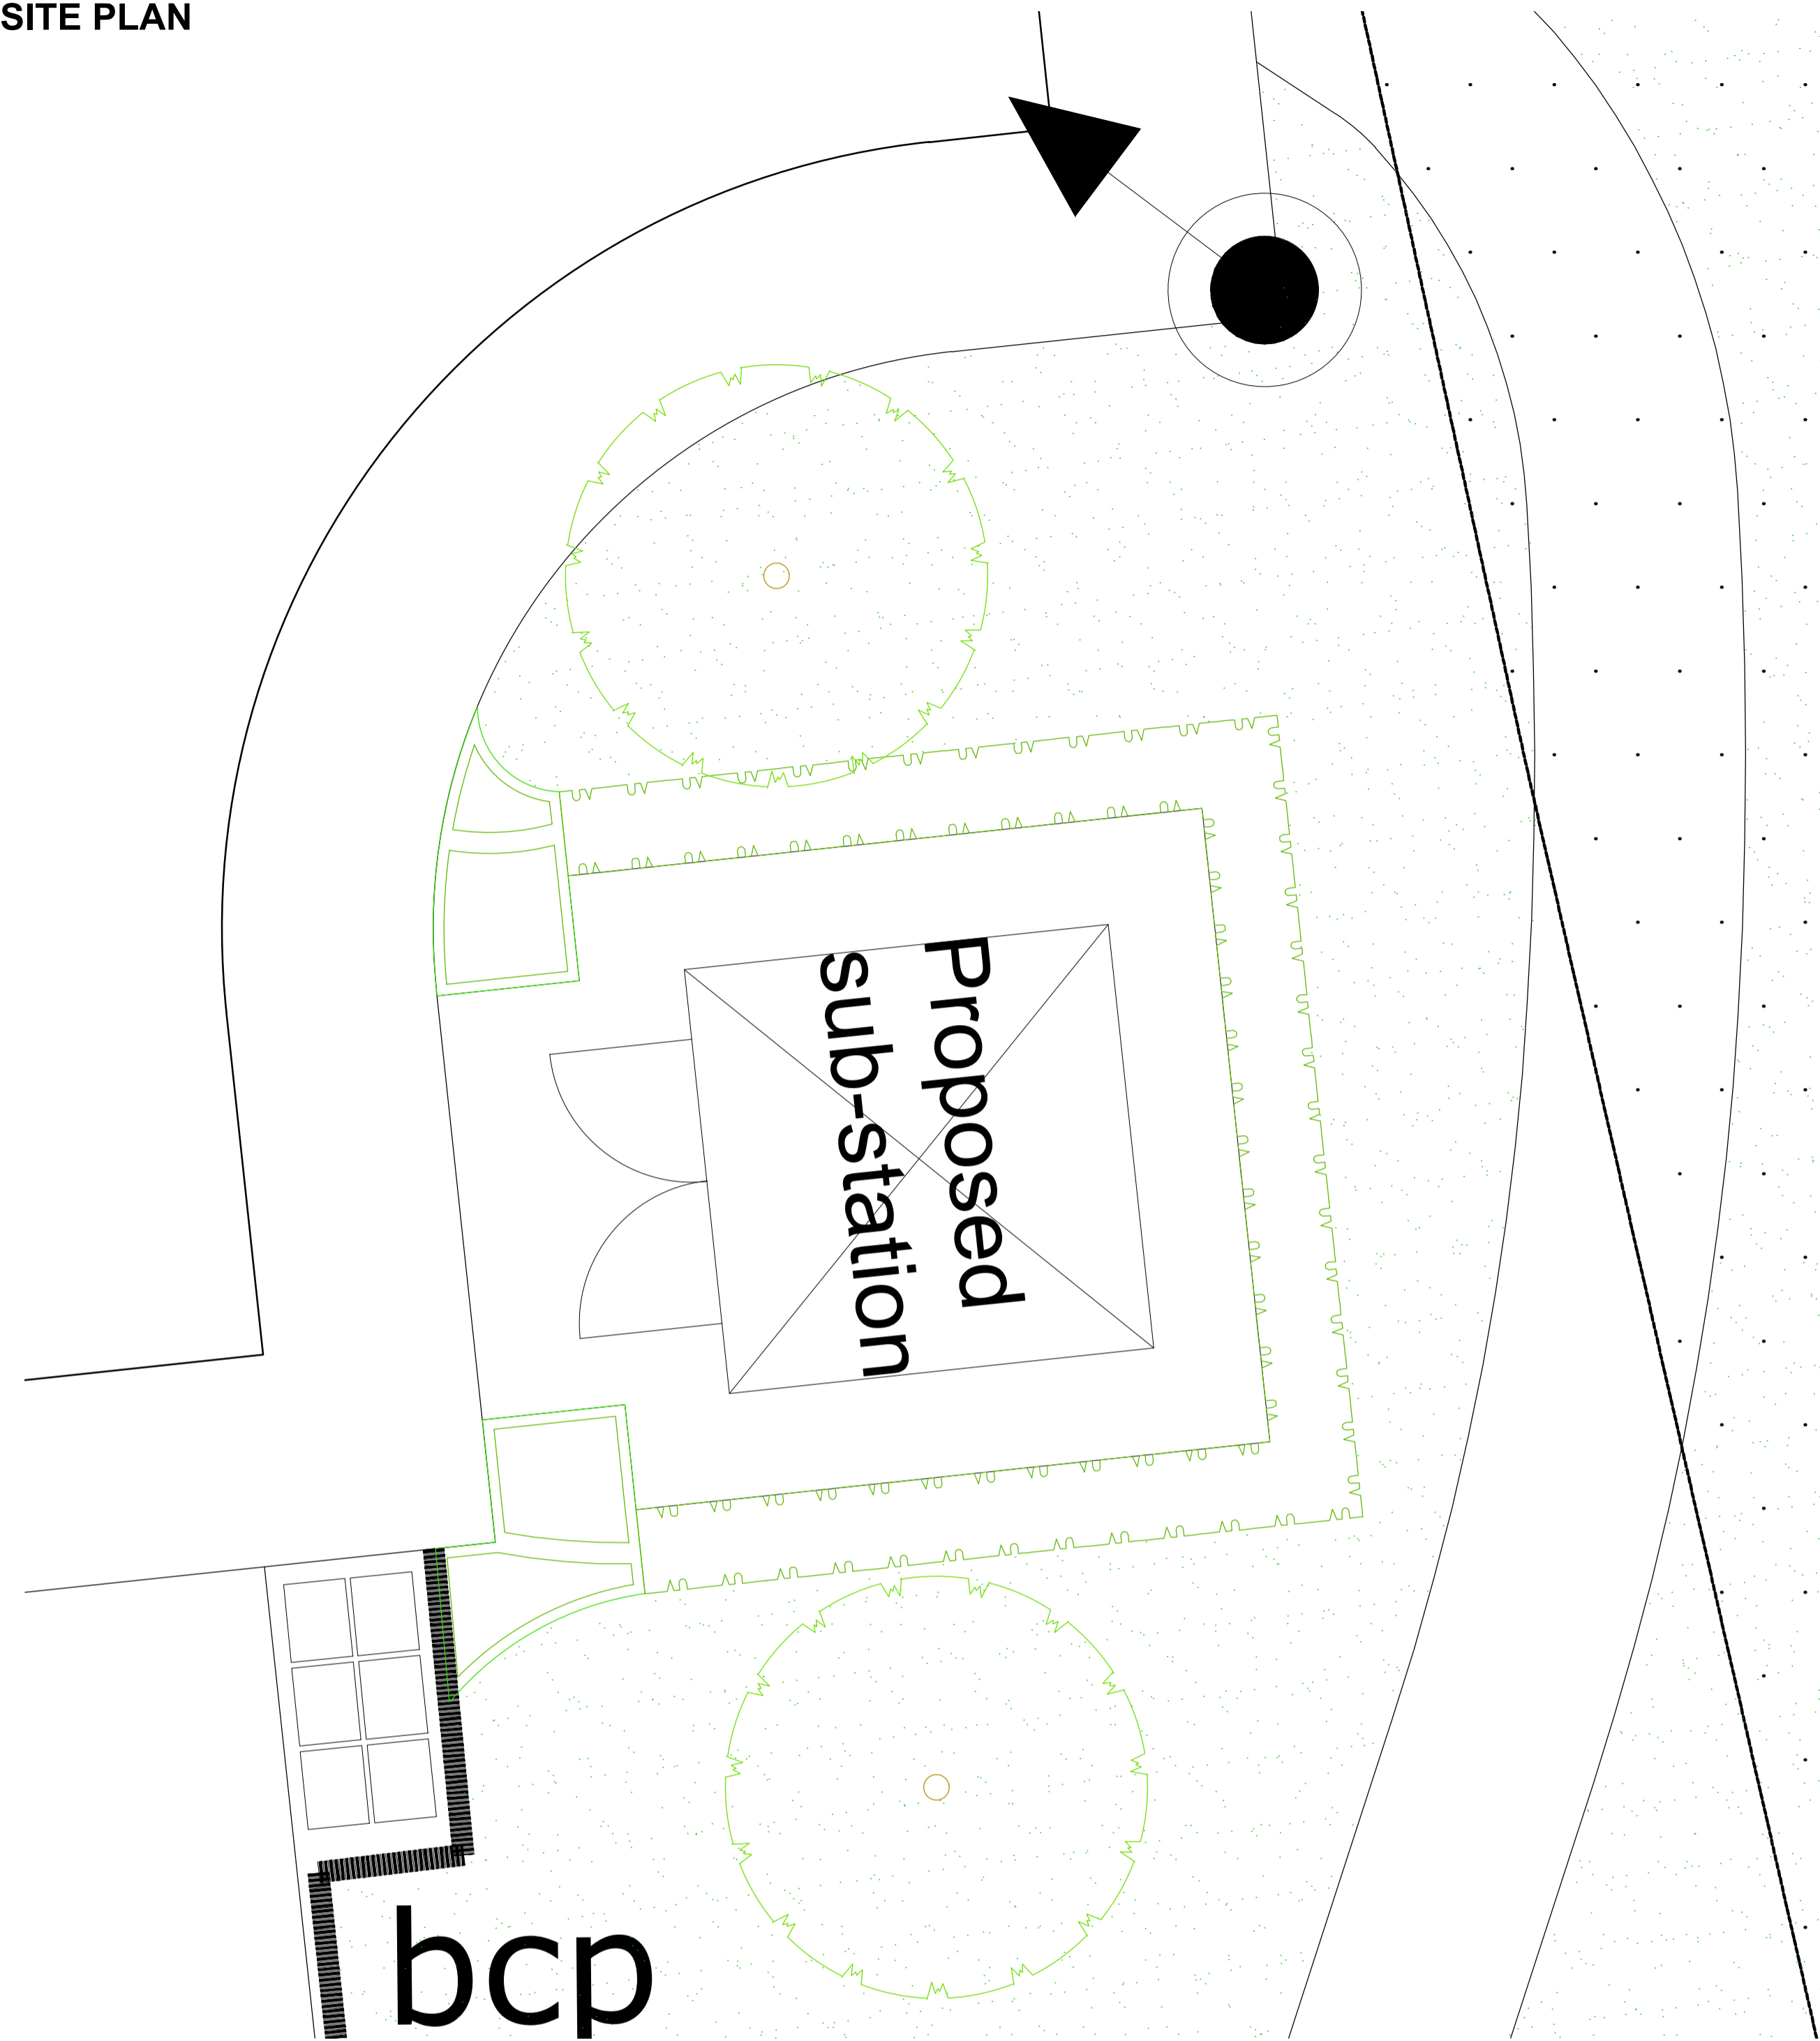

LAUREL HEDGE - Planted height



FOR SPECIFICATION AND
SCHEDULE SEE DRAWINGS
M127-LS-001-006

Job. Bunny Lane, Keyworth	
Title. Site Landscaping Pumping Station Screening	
Scale. 1:50 @A1	Drawn. LP
Date. Dec 2020	Checked. PmJ

THIS DRAWING AND THE BUILDING WORKS DEPICTED ARE THE COPYRIGHT OF
J S BLOOR (SERVICES) LIMITED AND MAY NOT BE REPRODUCED OR AMENDED
EXCEPT BY WRITTEN PERMISSION. NO LIABILITY WILL BE ACCEPTED FOR
AMENDMENTS MADE BY OTHER PERSONS

J S BLOOR (SERVICES) LIMITED
ASHBY ROAD, MEASHAM, SWADLINCOTE,
DERBYSHIRE DE12 7JP
TELEPHONE 01530 270100 FACSIMILE 01530 272006

Drawing No. M127-LS-011

KEYWORTH